

SET

072 - AIR FORCE 1

DESCRIPTION

FUSILAGE WALLS FOR CONSTRUCTION
- STANDARD WINDOW UNIT

STAGE / LOCATION

LONGCROSS - STAGE A

DATE _____

26. 02. 2023


SCALE

SCALE 1:10, 1:5 & FS


DWG#

311-072


N.B. WINDOW BLINDS ARE DUMMY ONLY - THERE ARE NO PRACTICAL BLINDS

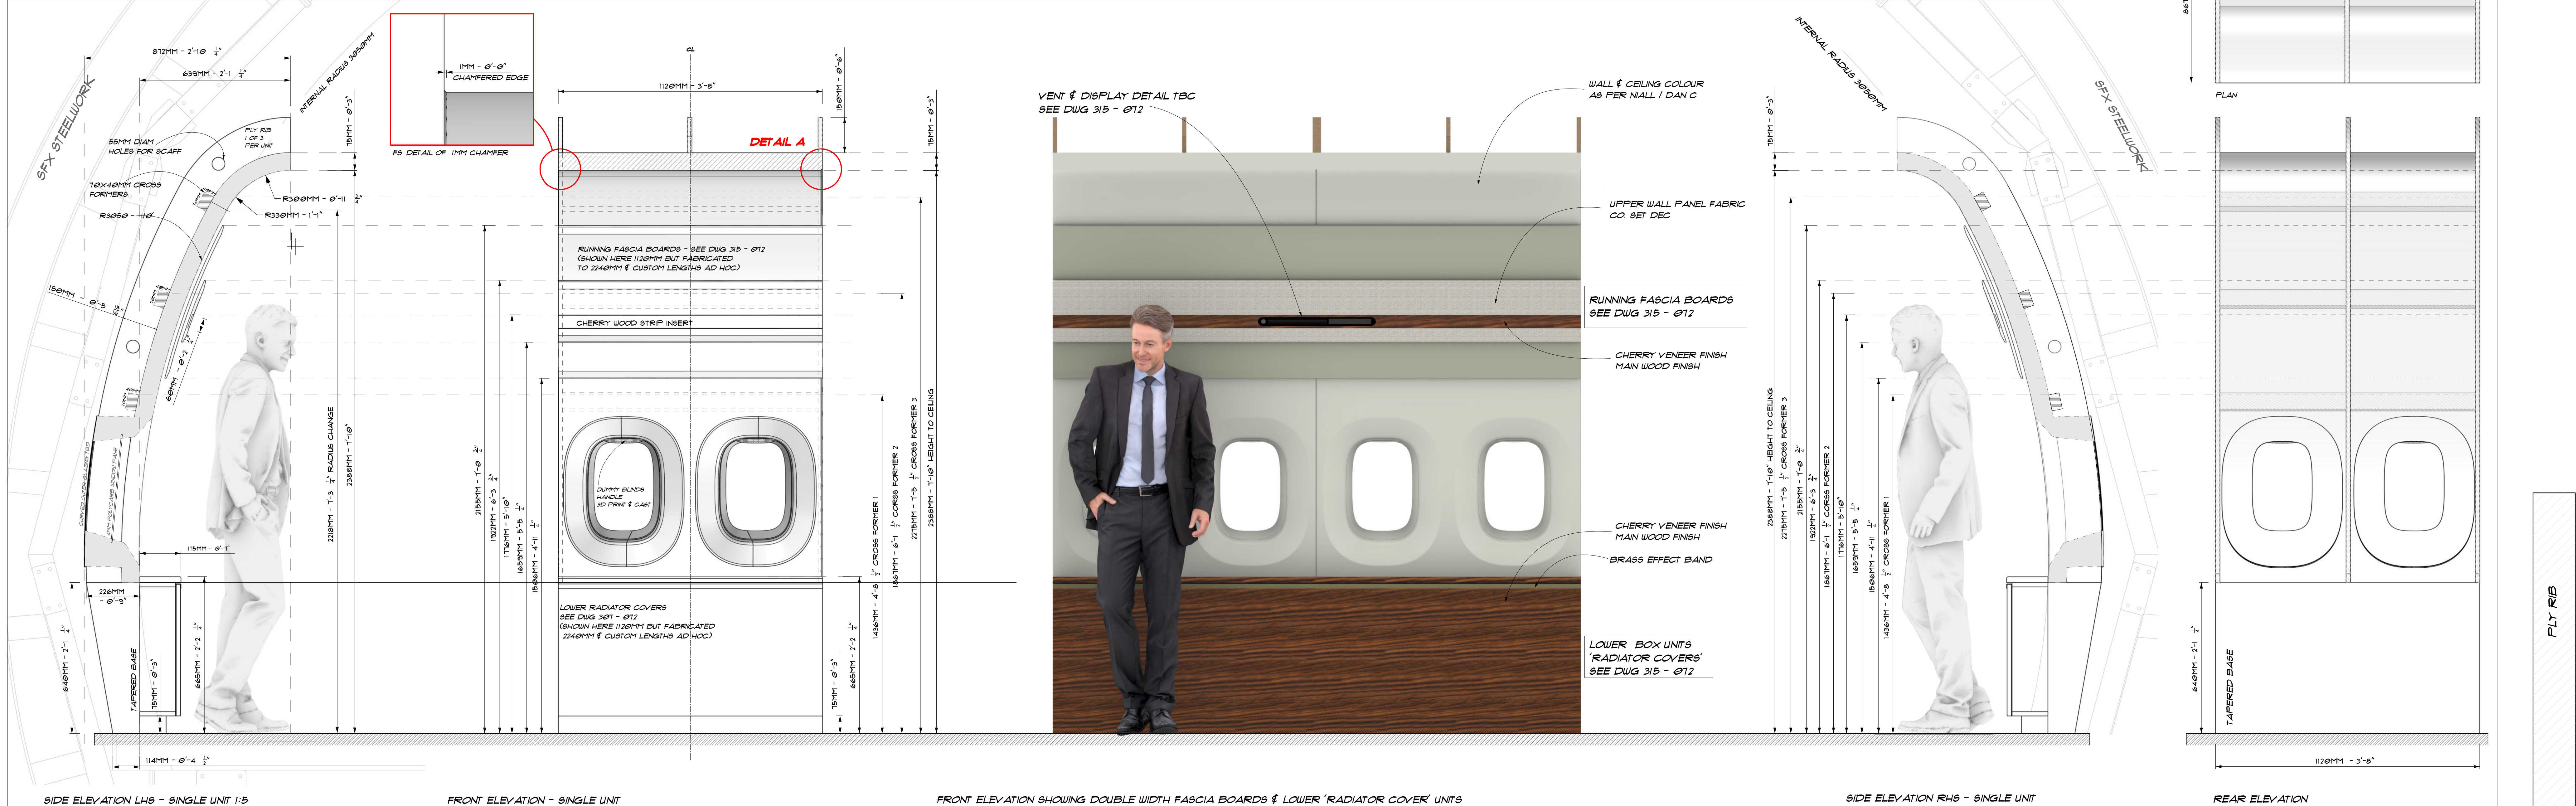


THREE QUARTER VIEW OF A PAIR OF STANDARD WINDOW UNITS

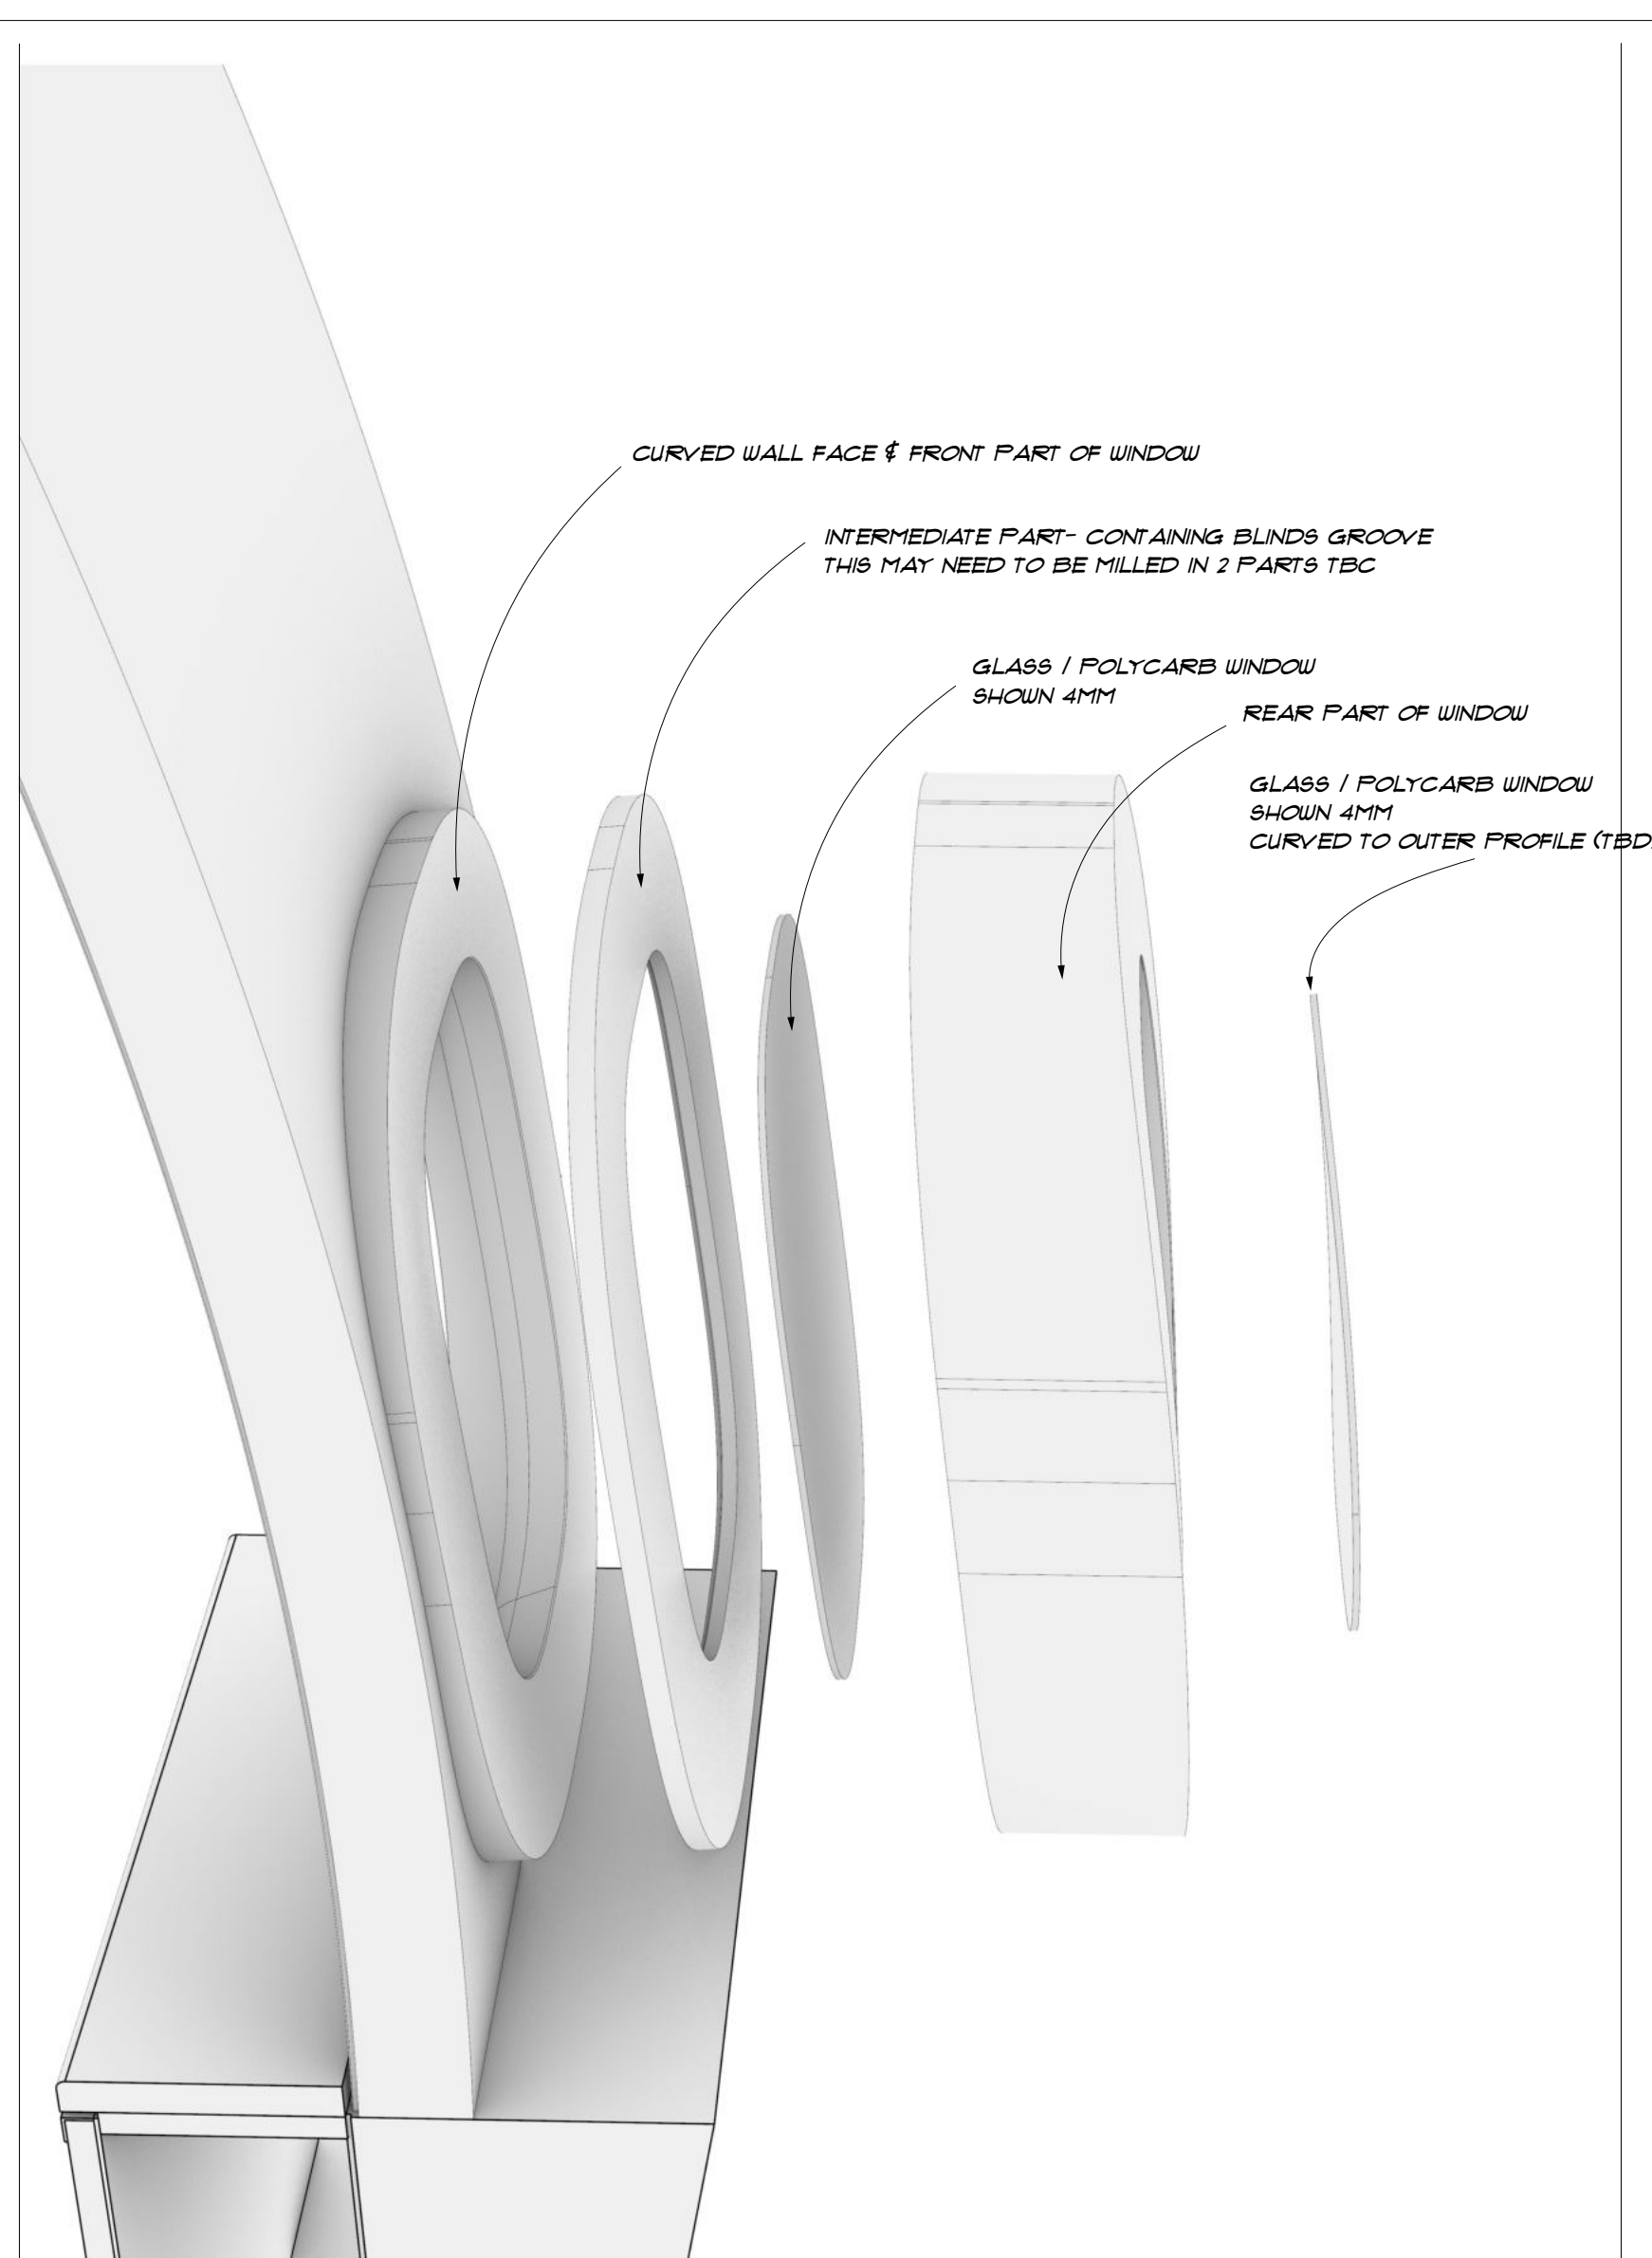

WINDOW - MILLED PARTS SCHEME

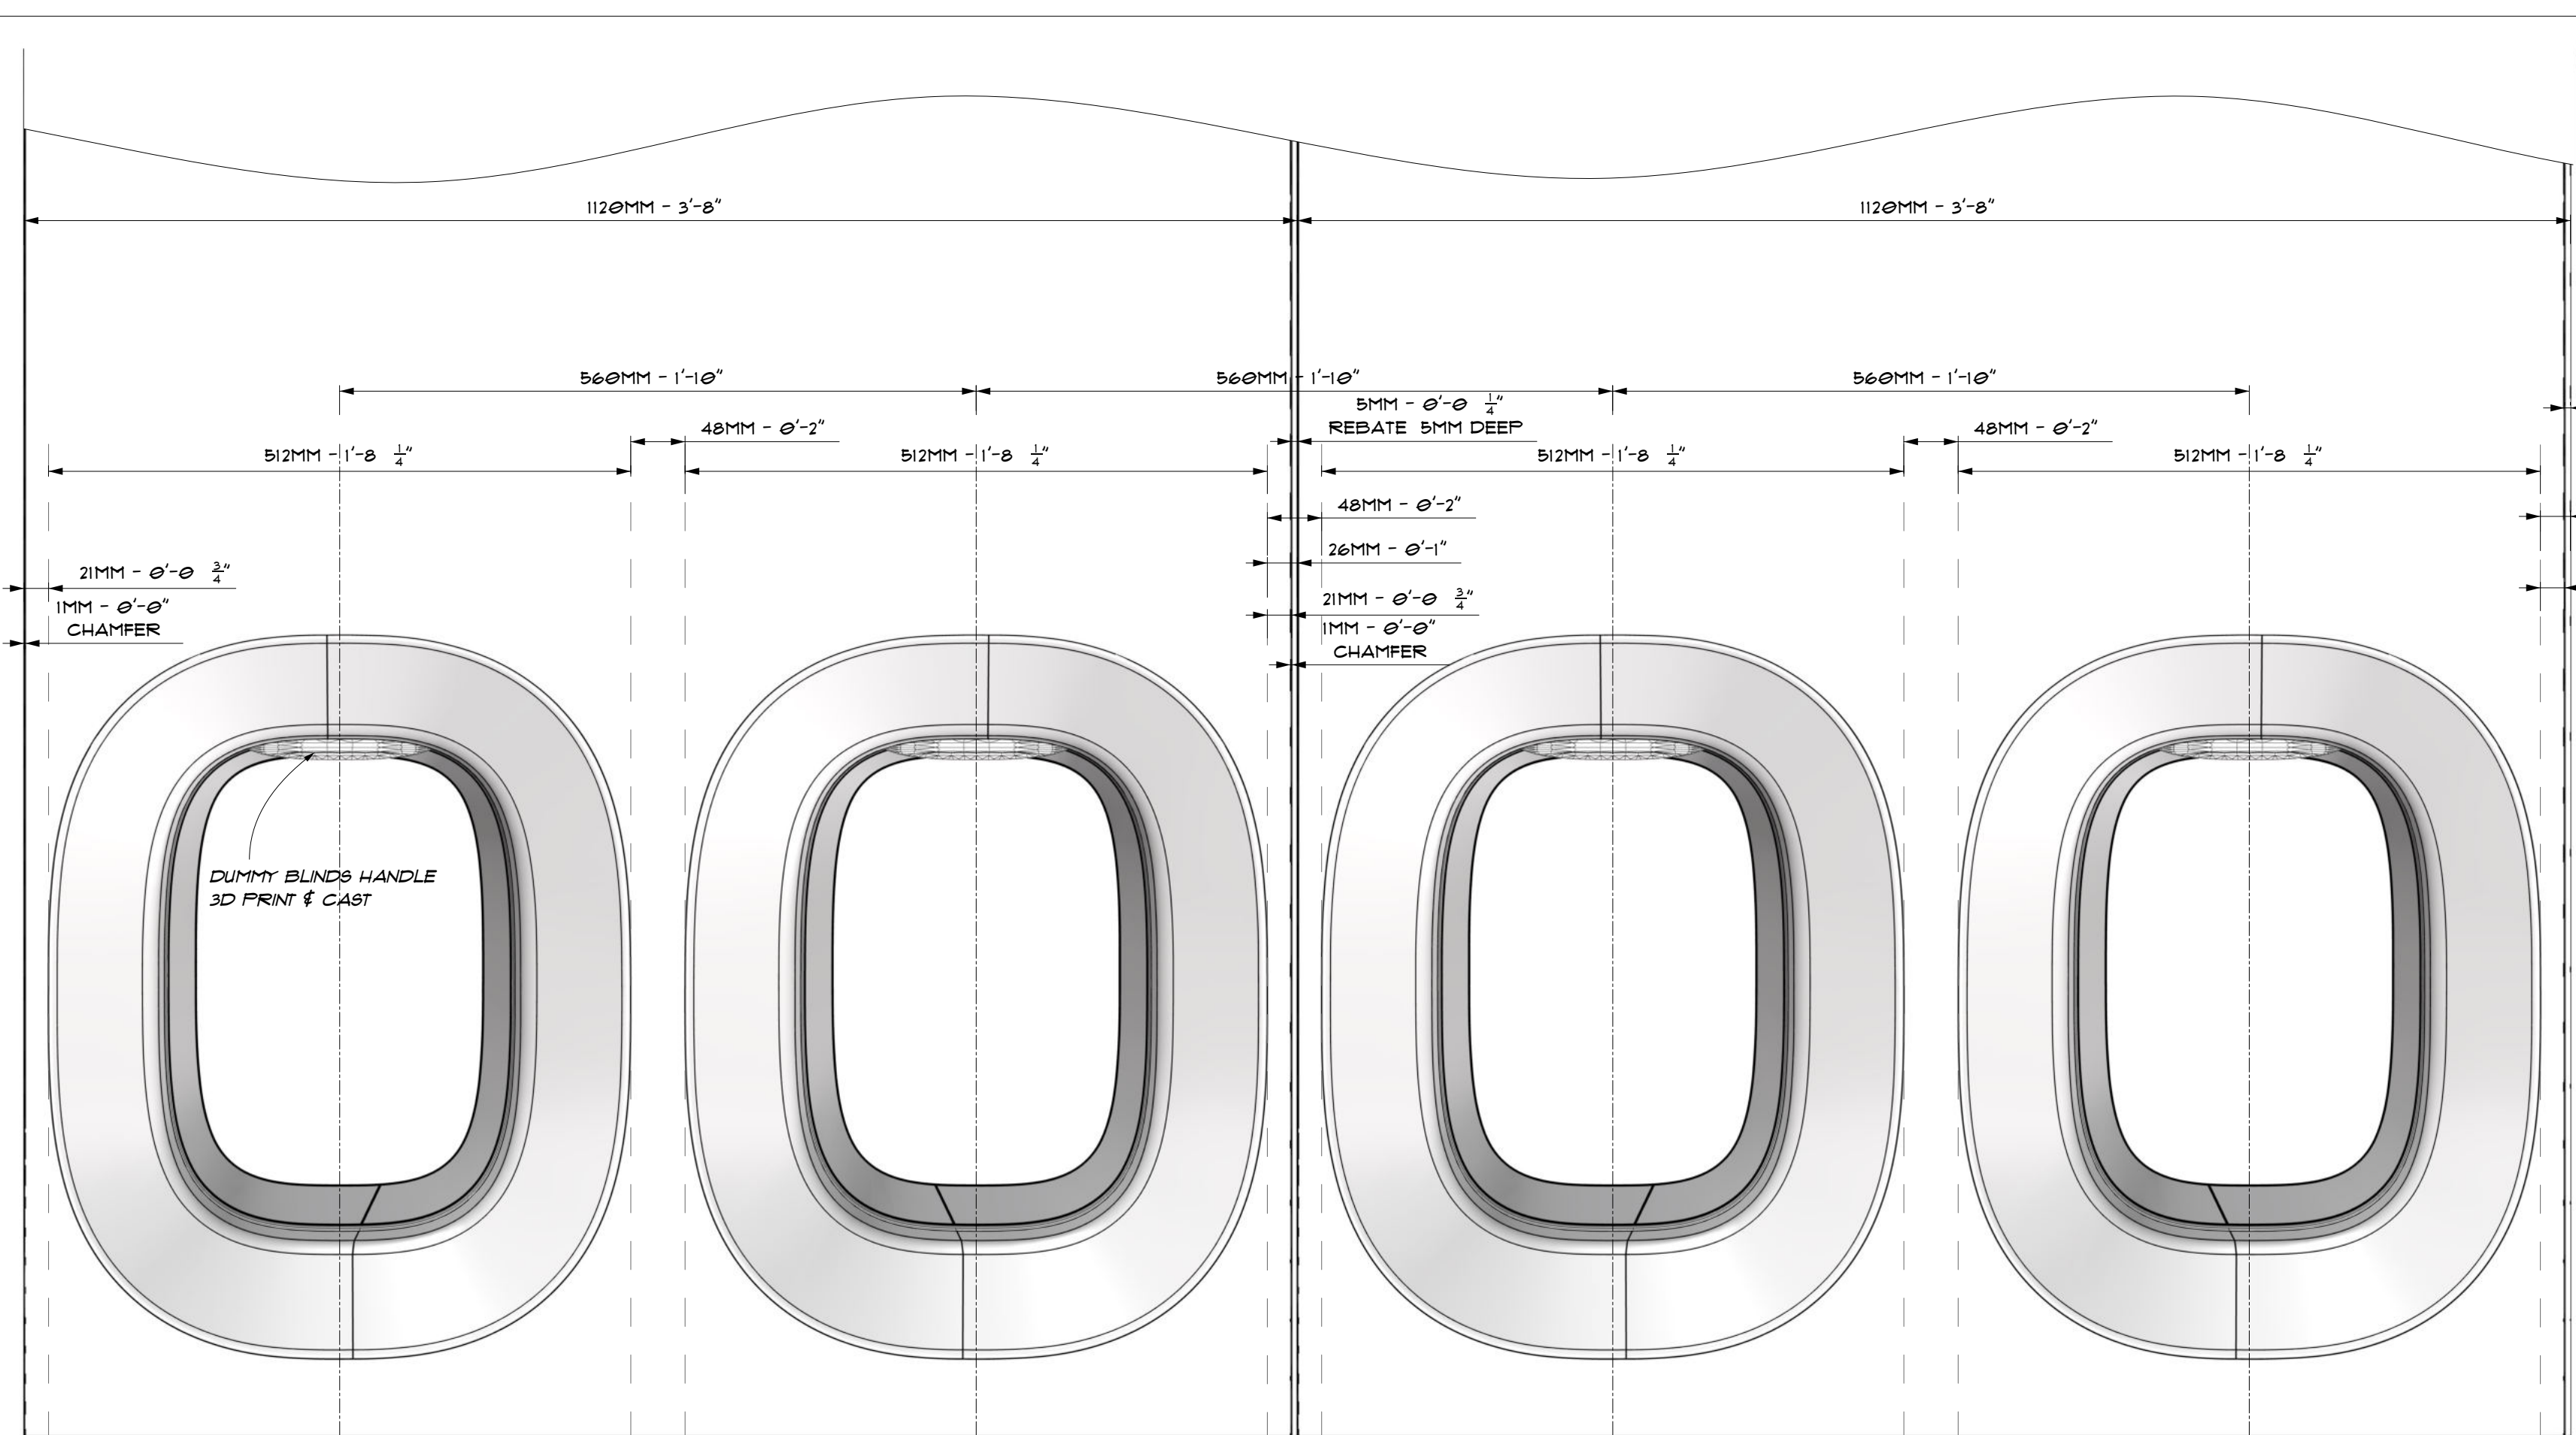

FRONT ELEVATION - CROPPED TO SHOW WINDOW CENTRES - 1:5

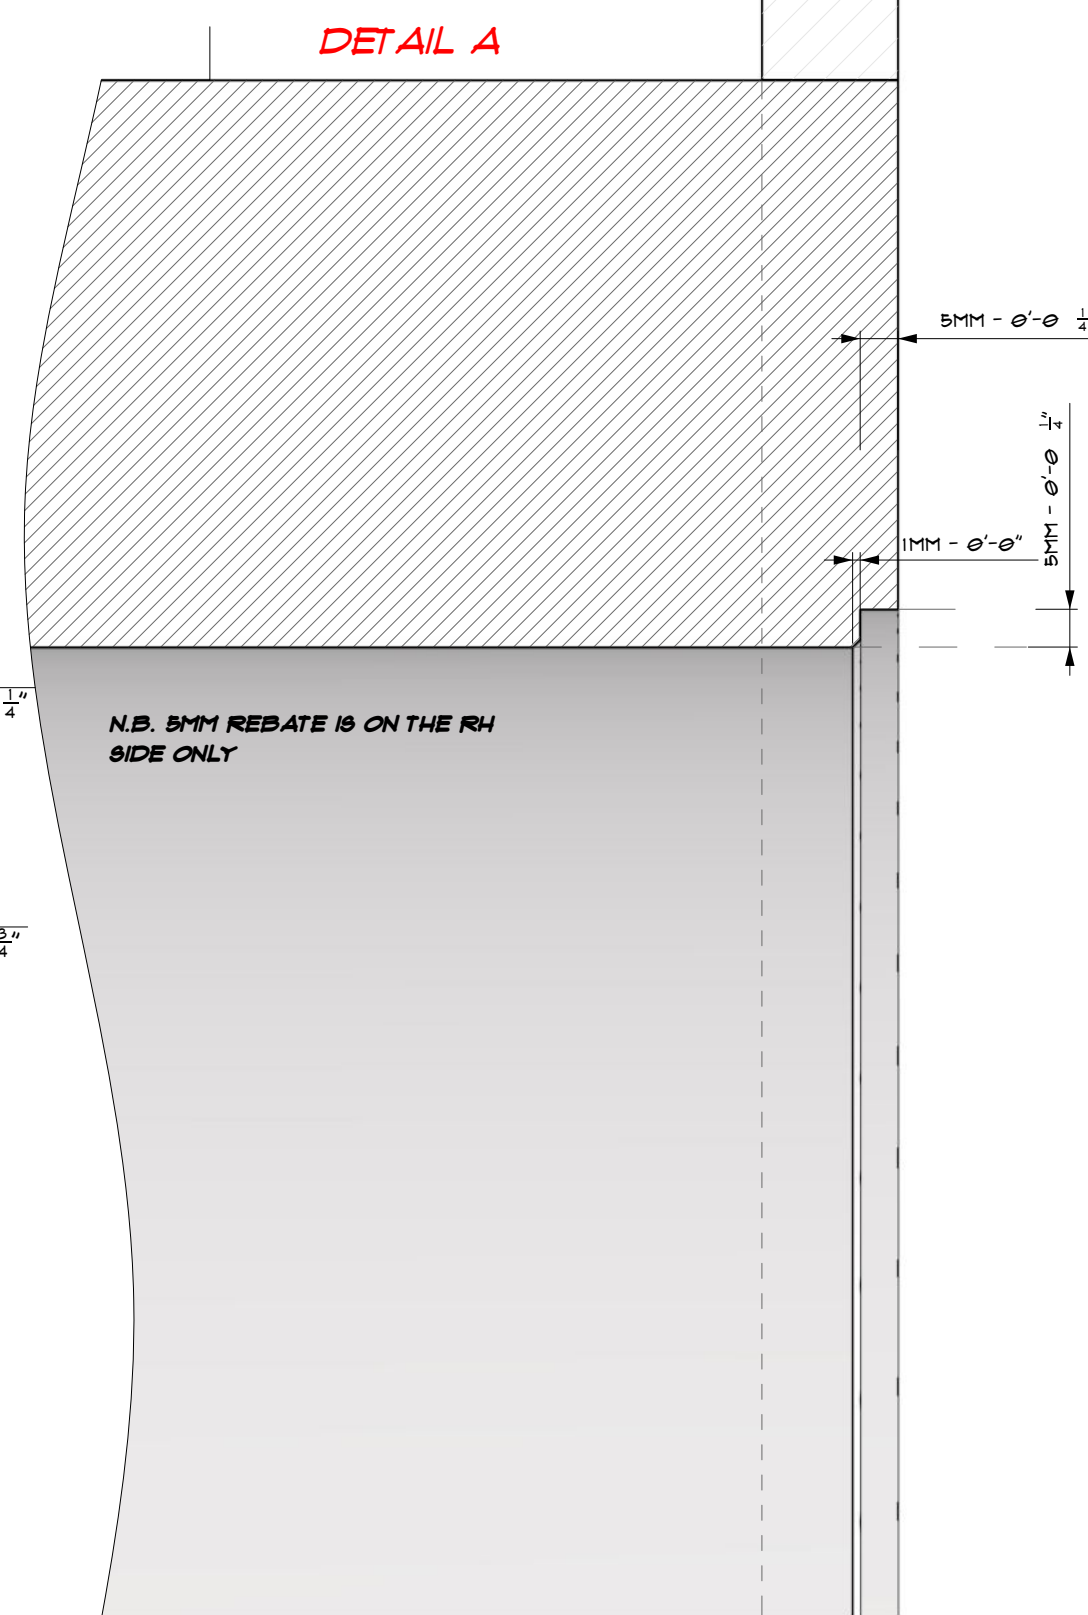

		SET:	
		311 - 012 AIR FORCE 1	
HEADS OF STATE		DETAIL:	
		STANDARD FUSILAGE WINDOW UNIT	
		DIRECTOR: ILYA NAISHULLER	
		PRODUCTION DESIGNER: NALL MORONEY	