

Technical drawing of the front elevation of a hexagonal structure, viewed from the inside. The drawing shows a complex, multi-layered hexagonal frame with internal bracing. Dimensions are provided in millimeters.

Overall dimensions:

- Width: 6655mm
- Height: 4148mm

Panel dimensions and spacing (from left to right):




- 300mm
- 615mm
- 1193mm
- 2440mm
- 1193mm
- 615mm
- 300mm

Panel dimensions and spacing (from top to bottom):

- 171mm
- 983mm
- 1020mm
- 987mm
- 1020mm
- 374mm
- 213mm

4mm chamfer at joints between panels

FRONT ELEVATION - VIEW A - VIEW FROM INSIDE

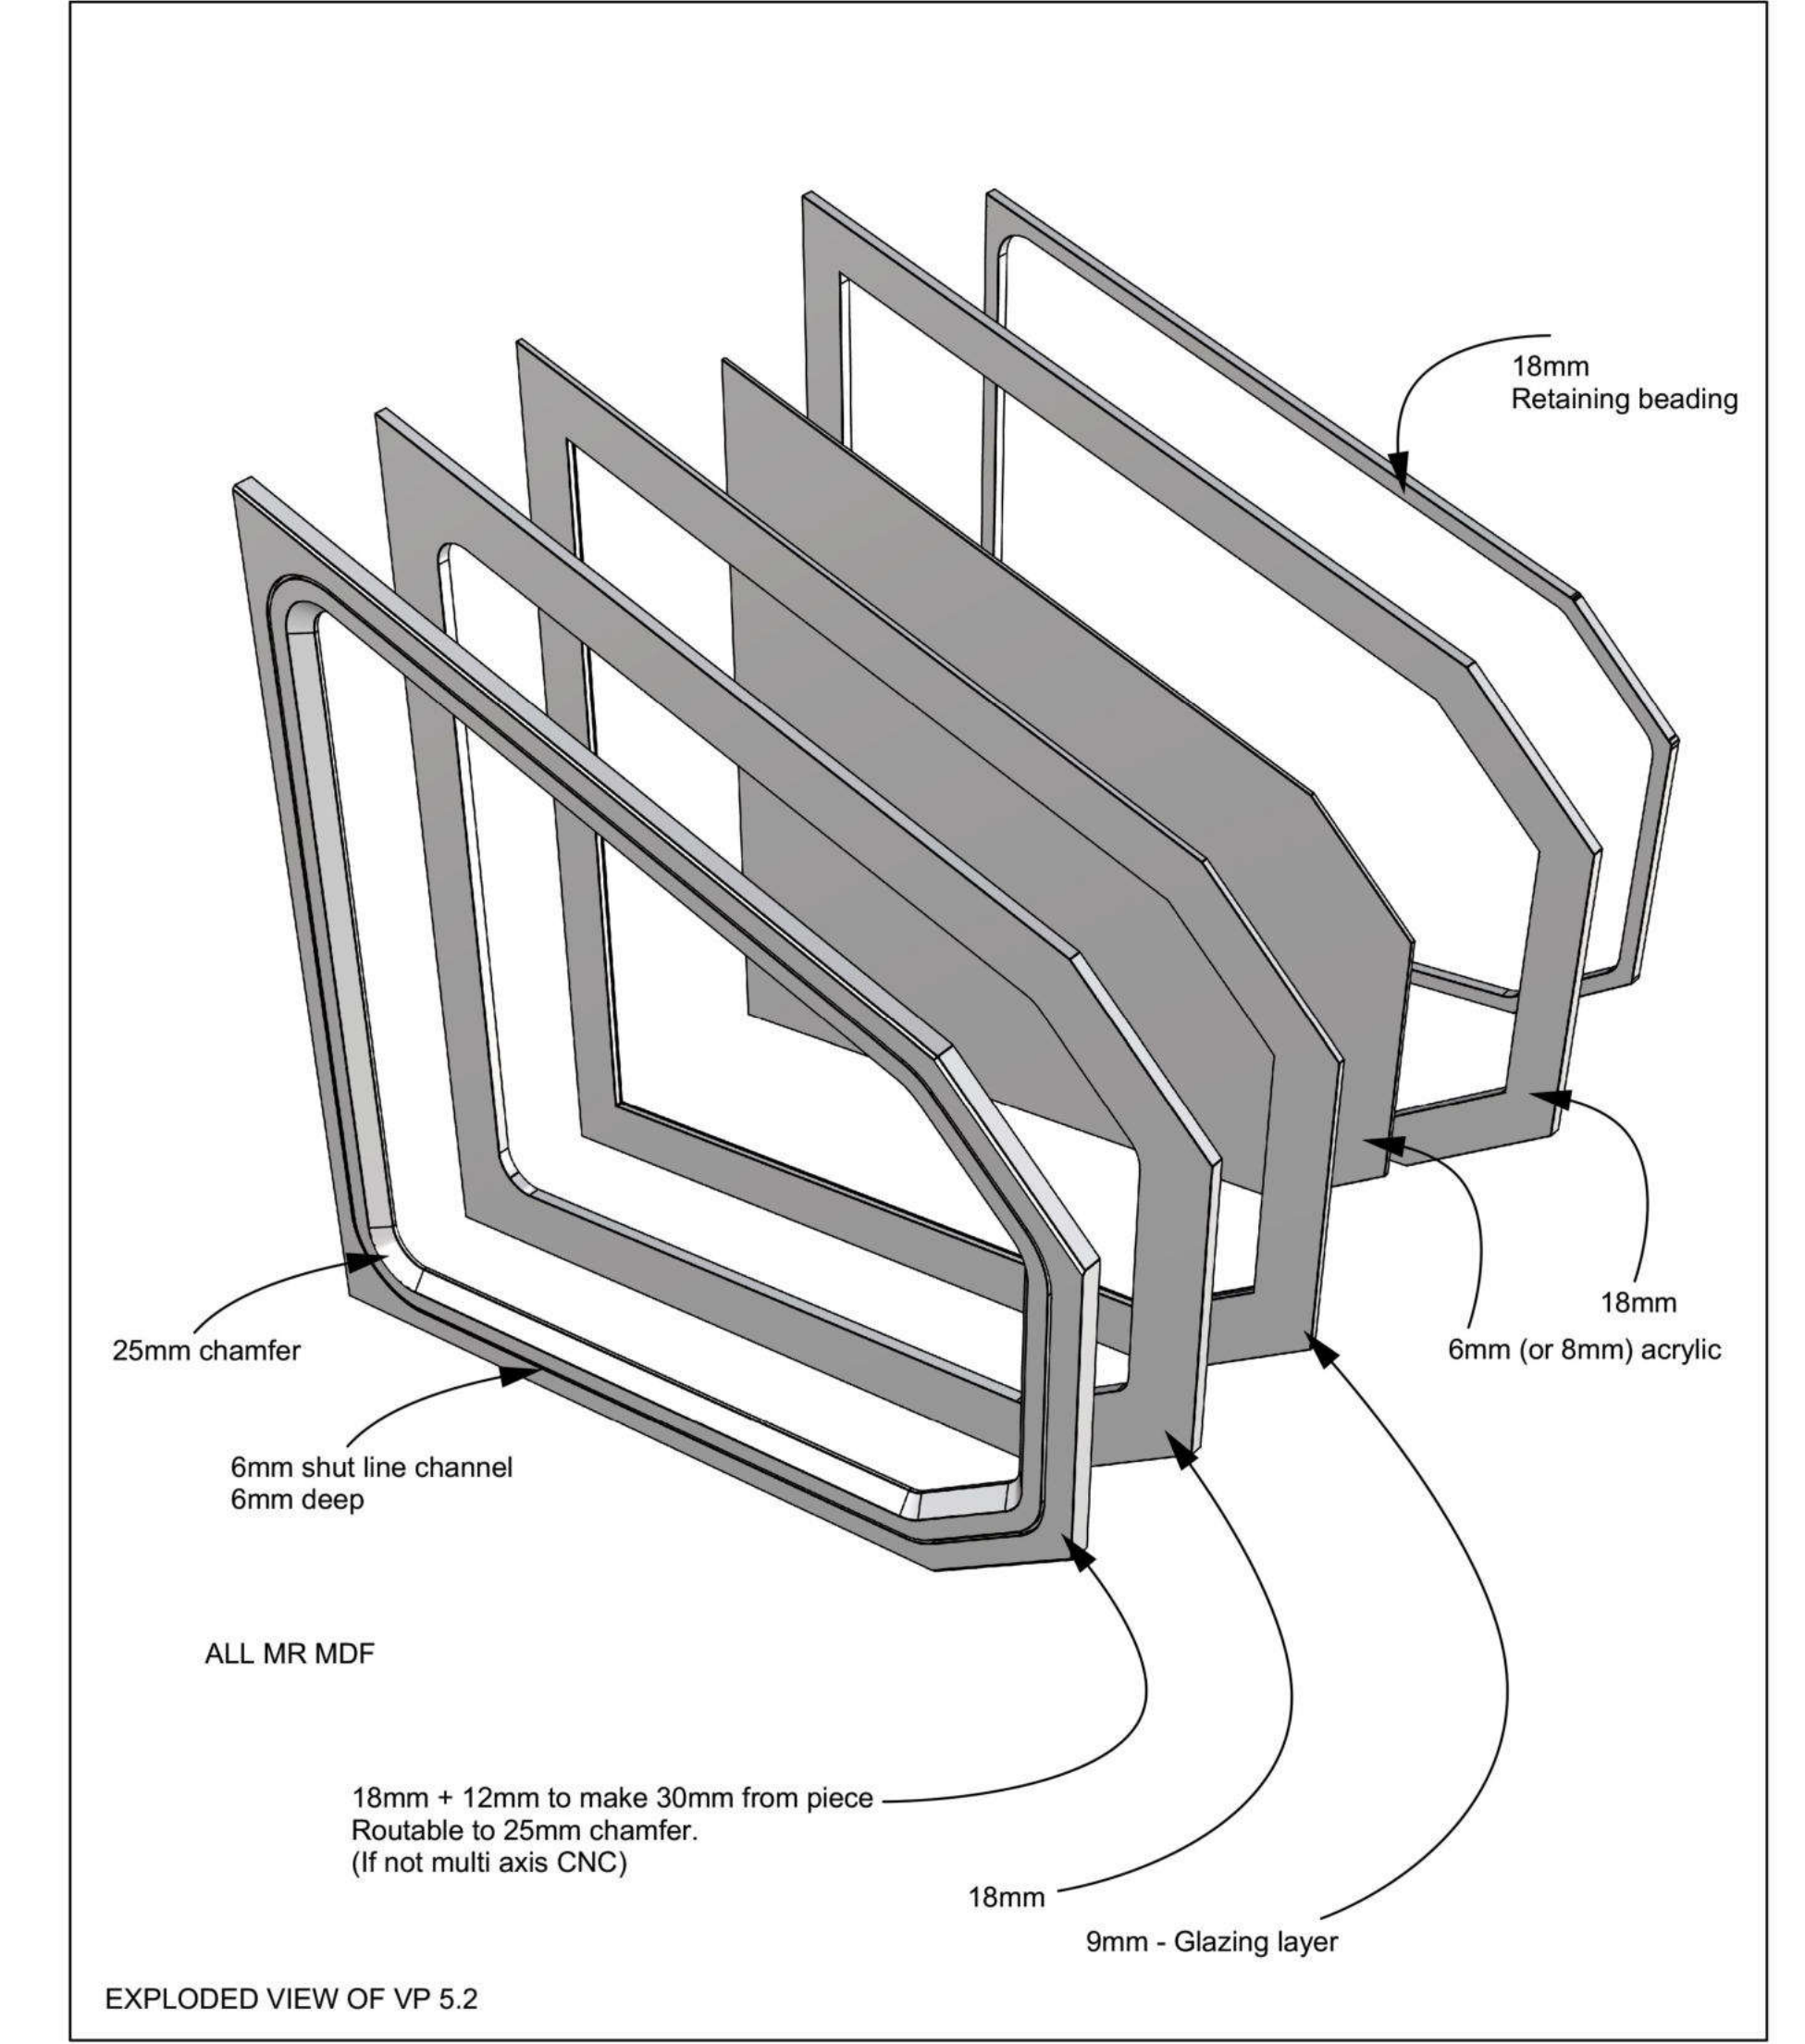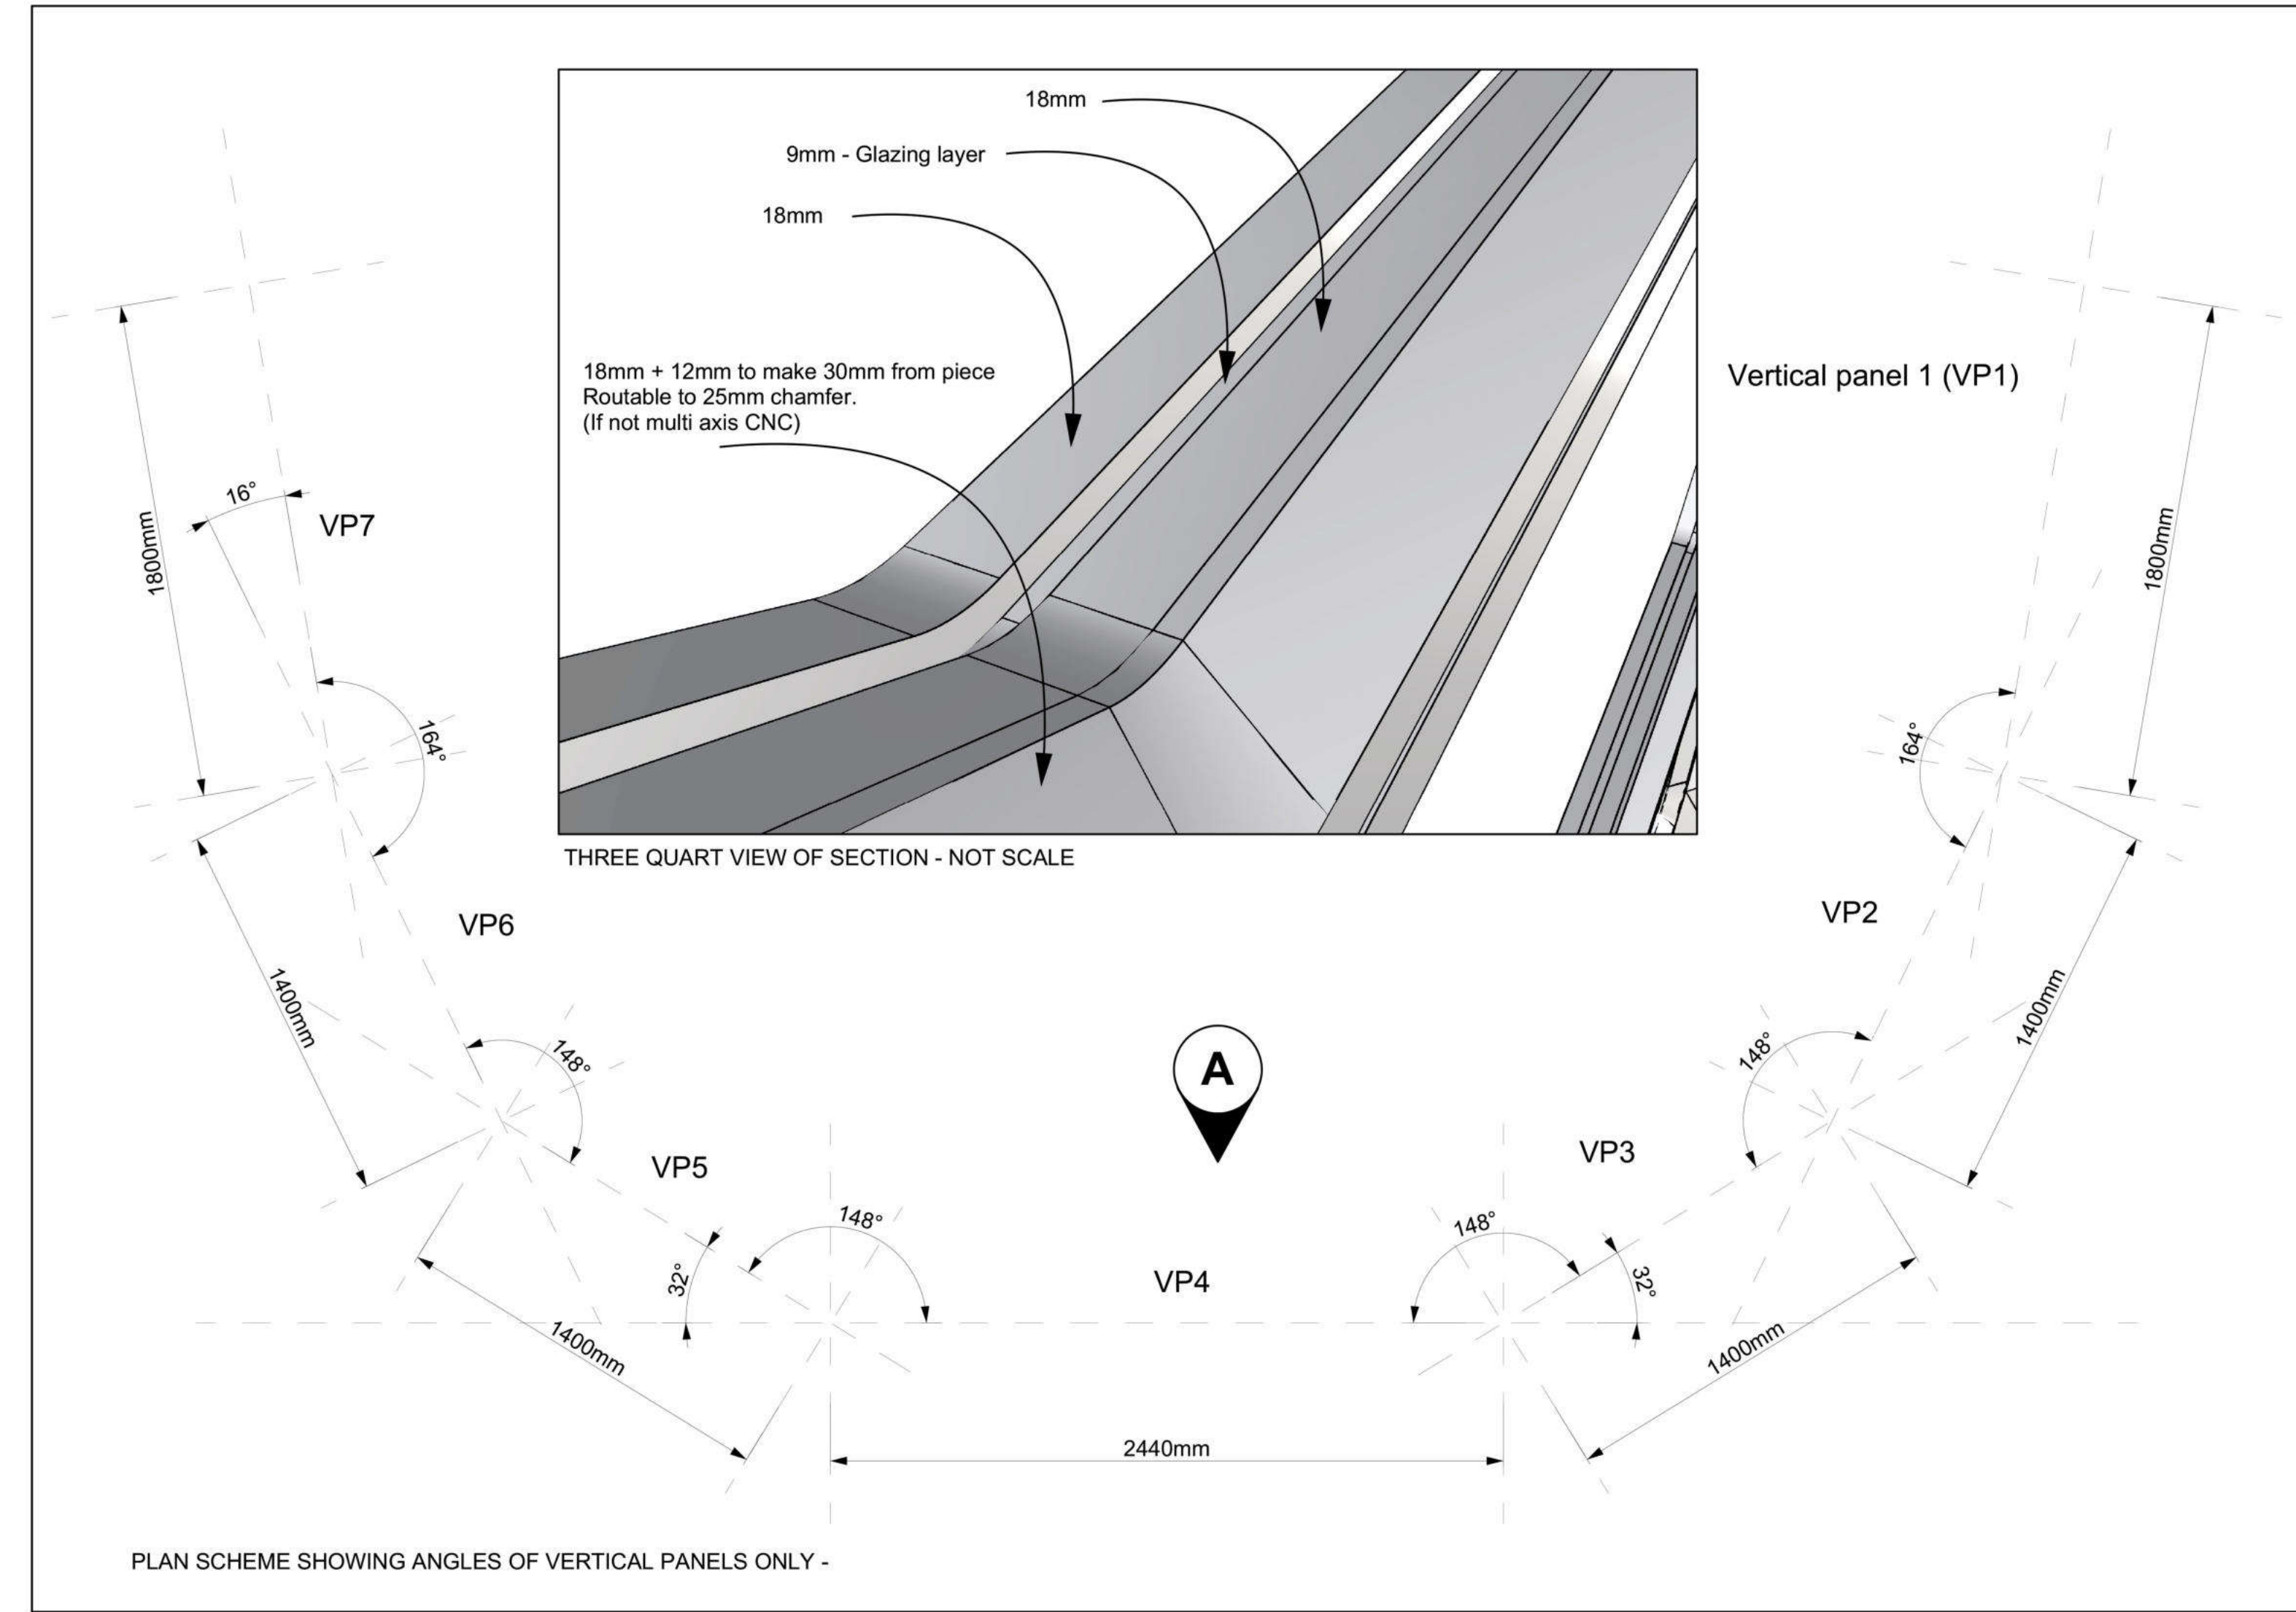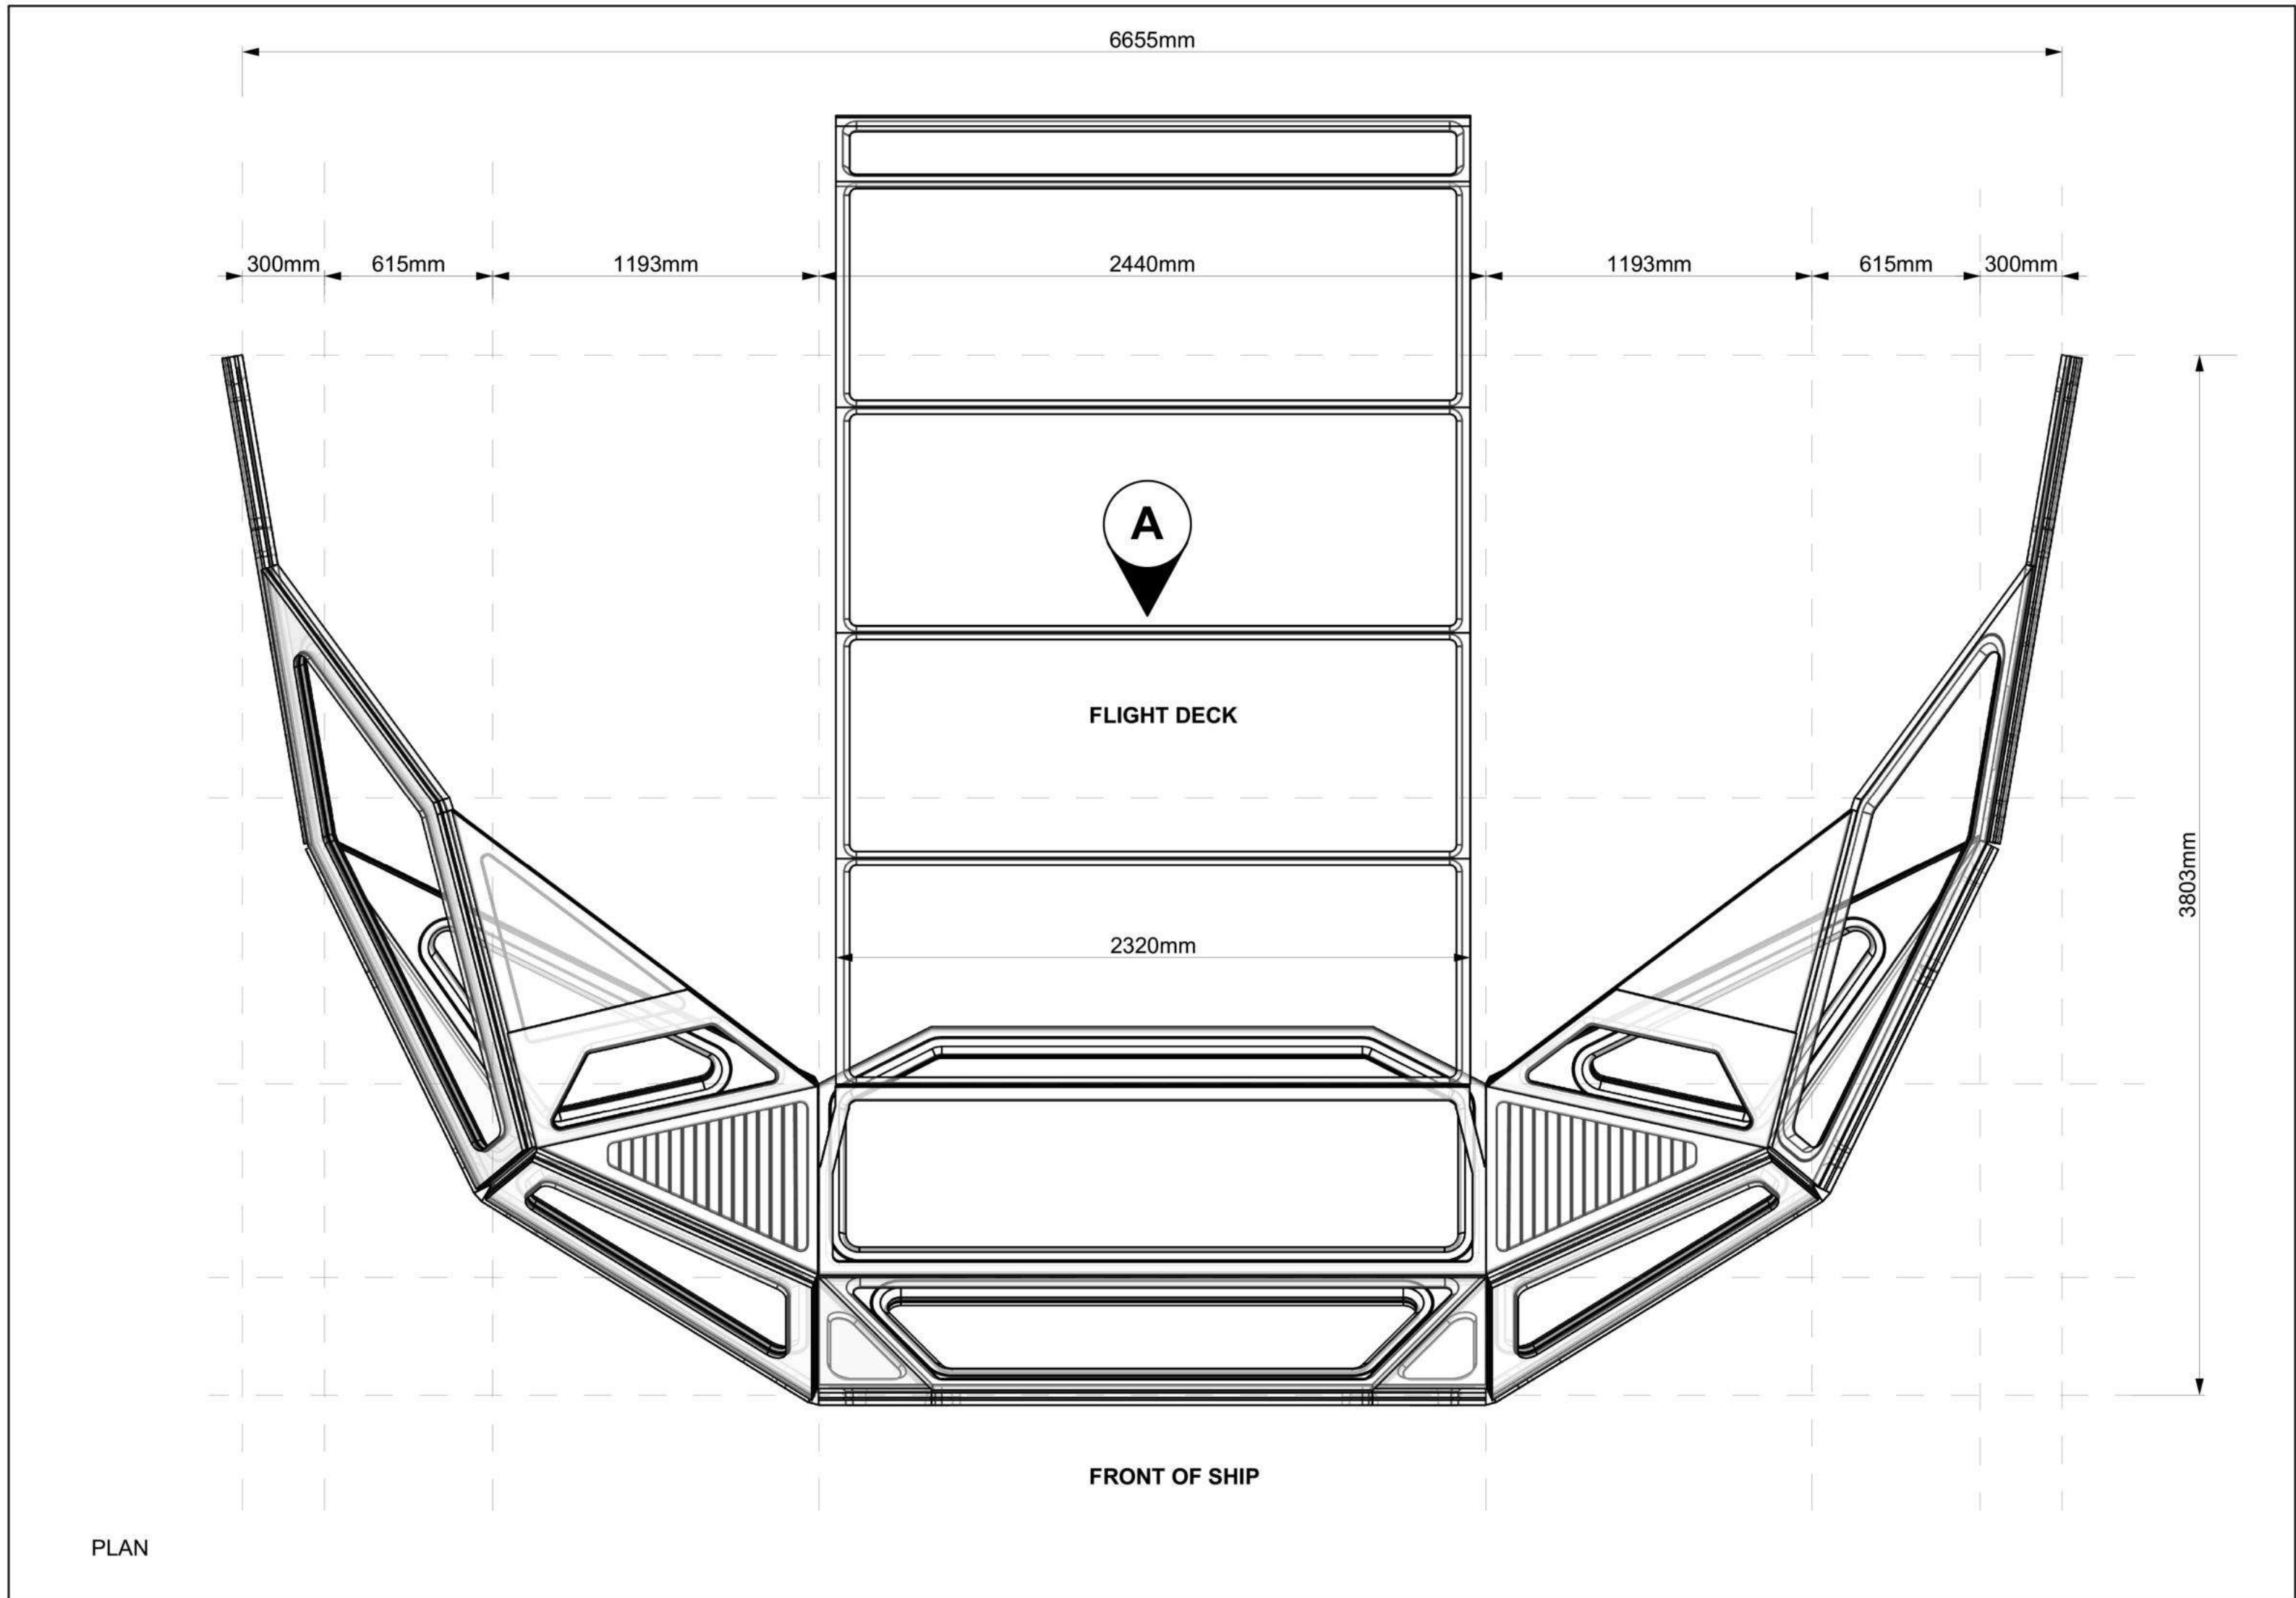

The Bridge		EP CODESET NO. \DRAWING NO. 011.2014.019	
		LOCATION / STAGE:	
SET: EP002 Special Ghost Ship			
DETAILS: Large viewing window - Cockpit		SCALE: 1:20	
DRAWN BY: DW	DATE DRAWN: 10.05.22	DATE ISSUED: 17.05.22	DATE REVISED:
DIRECTOR:		PRODUCTION DESIGNER: Phil Sims	
DIRECTOR:		SET DEC:	
CAMERA:		PROPS:	
LIGHTING:		GRAPHICS:	
LOCATION:		CONSTRUCTION:	
HEALTH & SAFETY:		VFX:	
PRODUCTION:		SFX:	
ART DEPT:		RIGGERS:	
APPROVAL:		PRODUCTION:	
		PRODUCTION DESIGNER: Phil Sims	
		G.O.P.	