
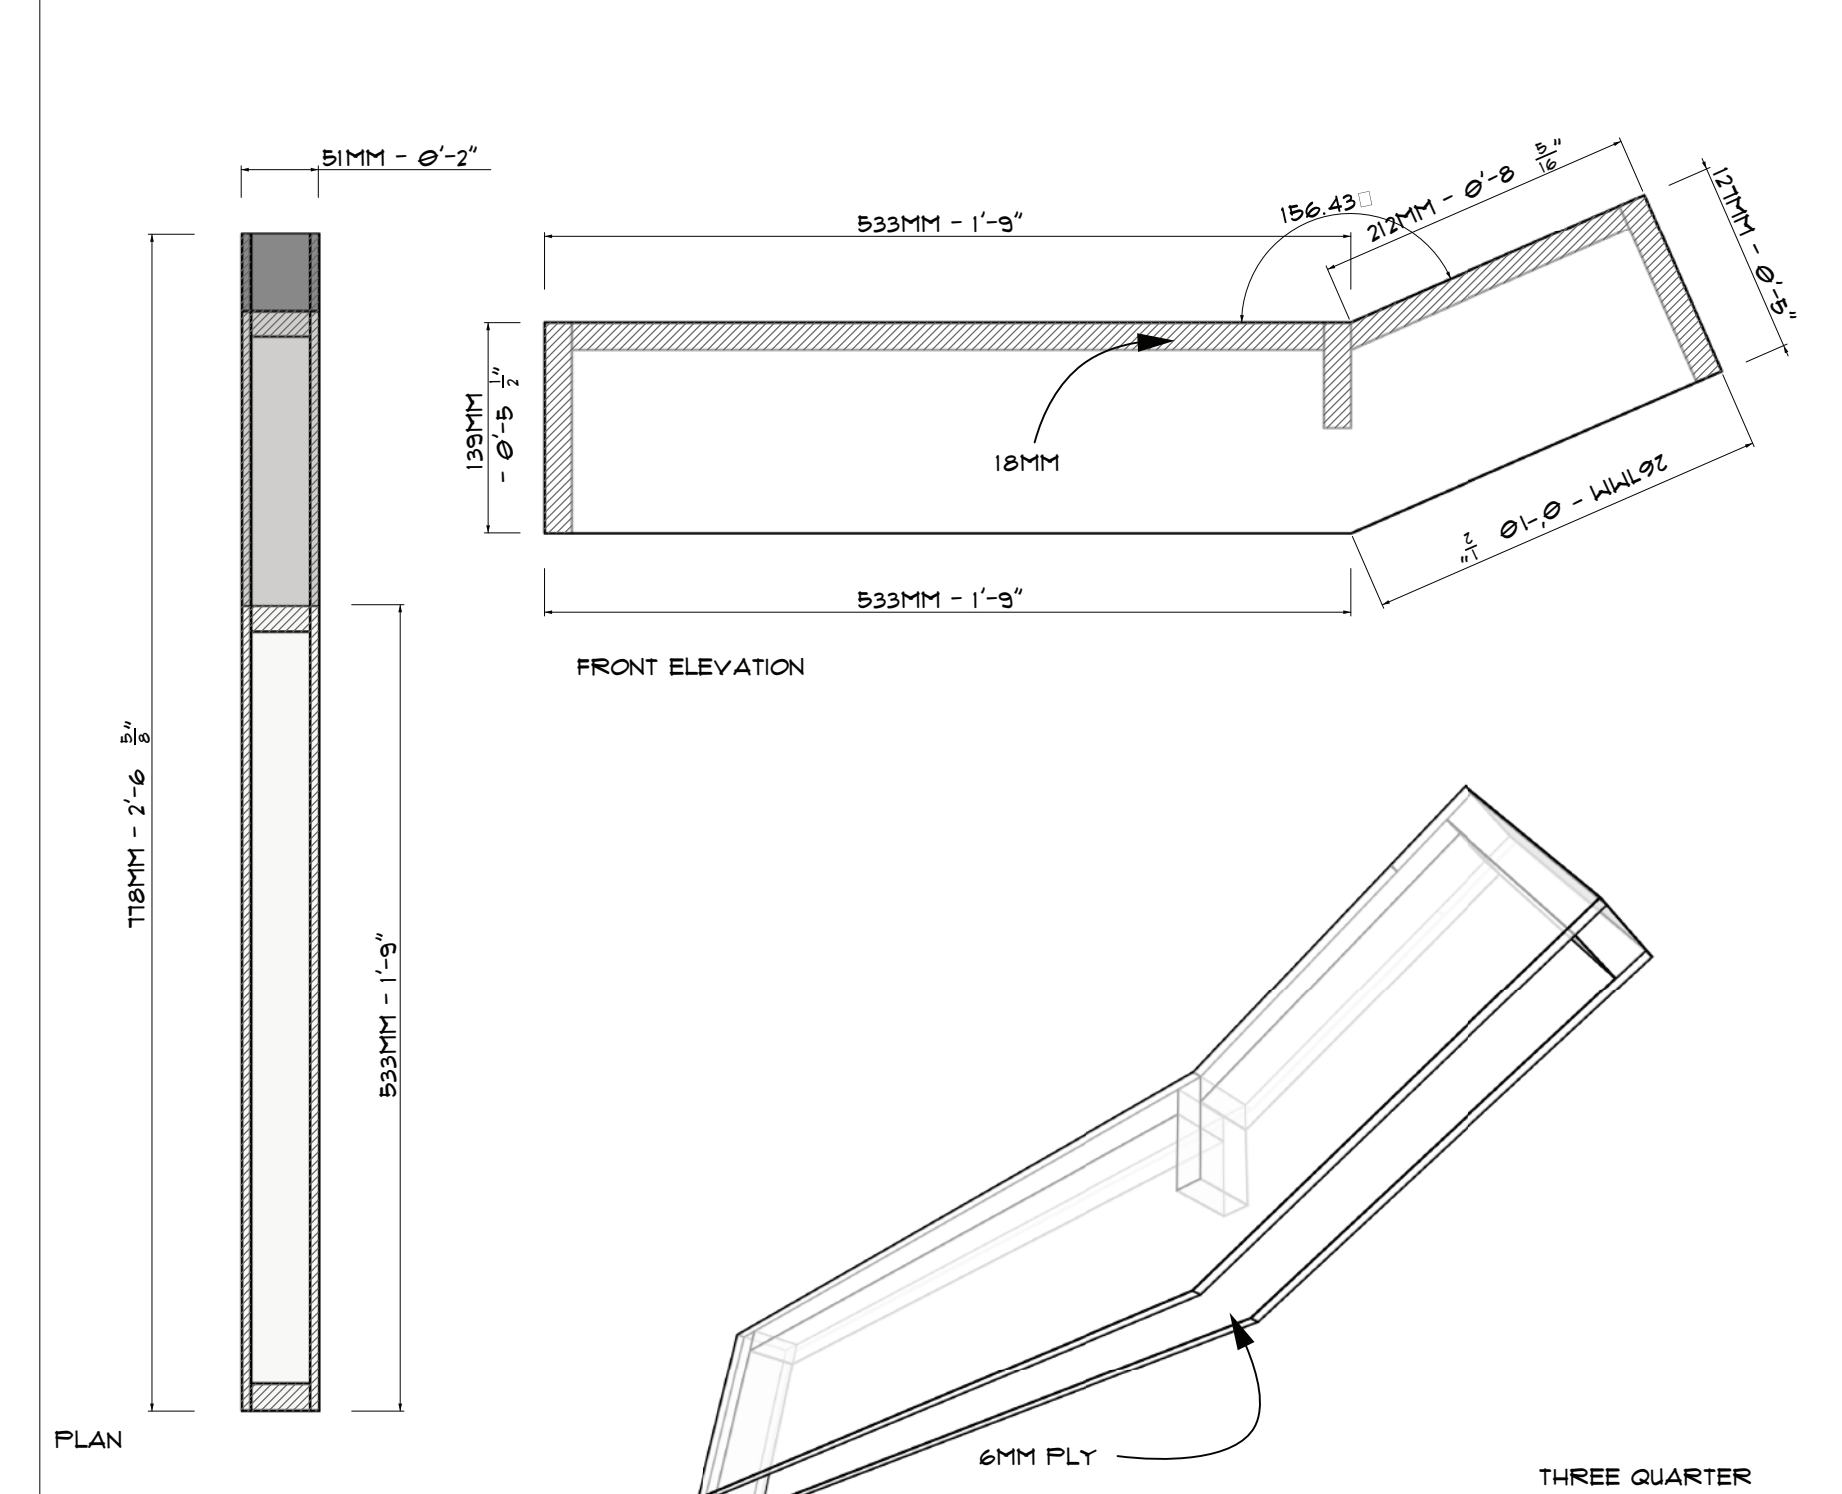
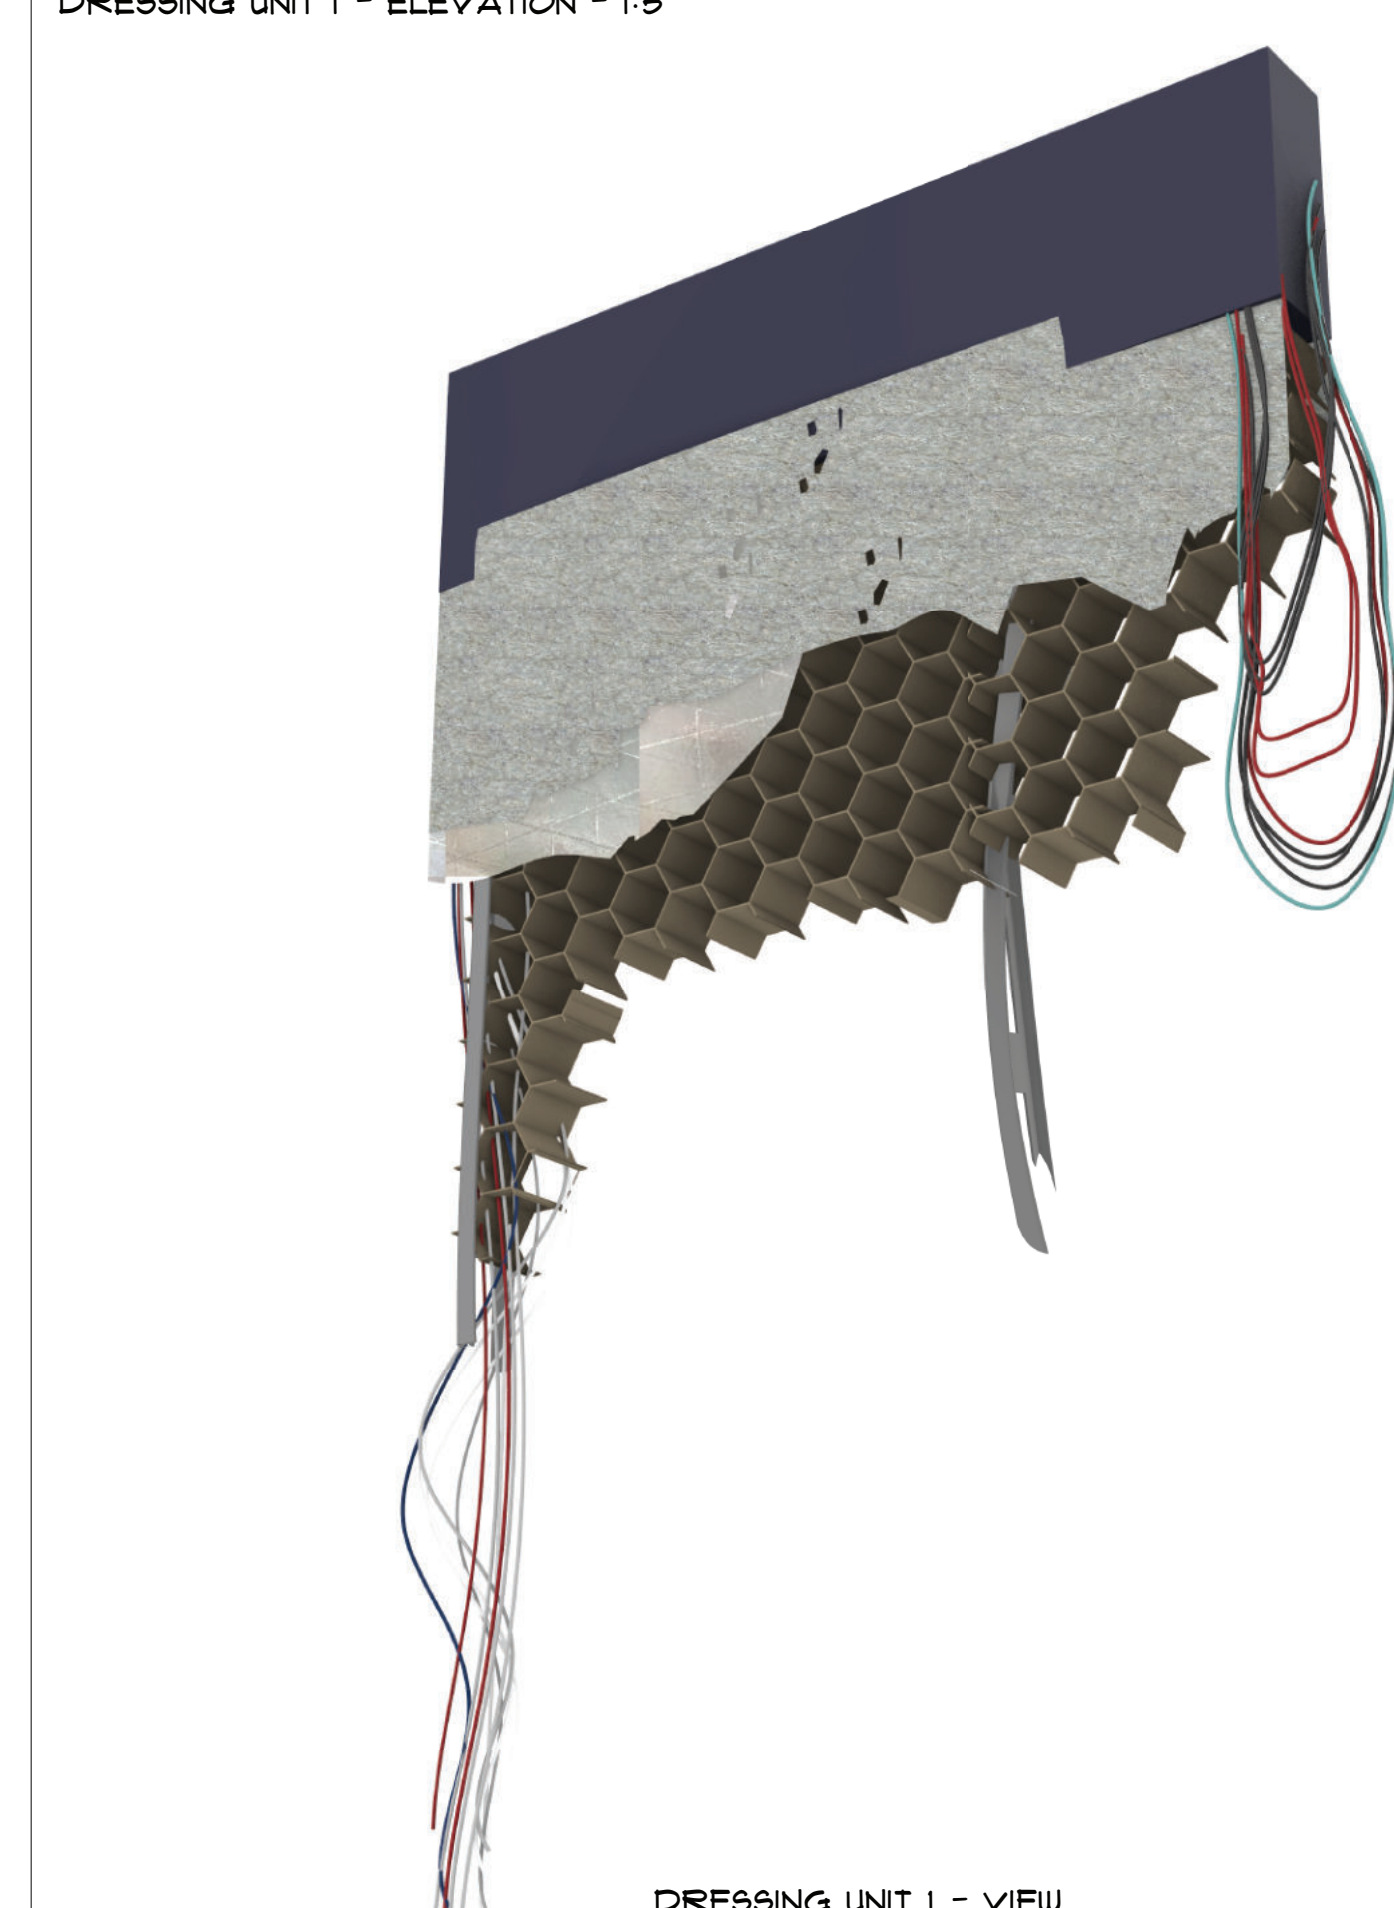
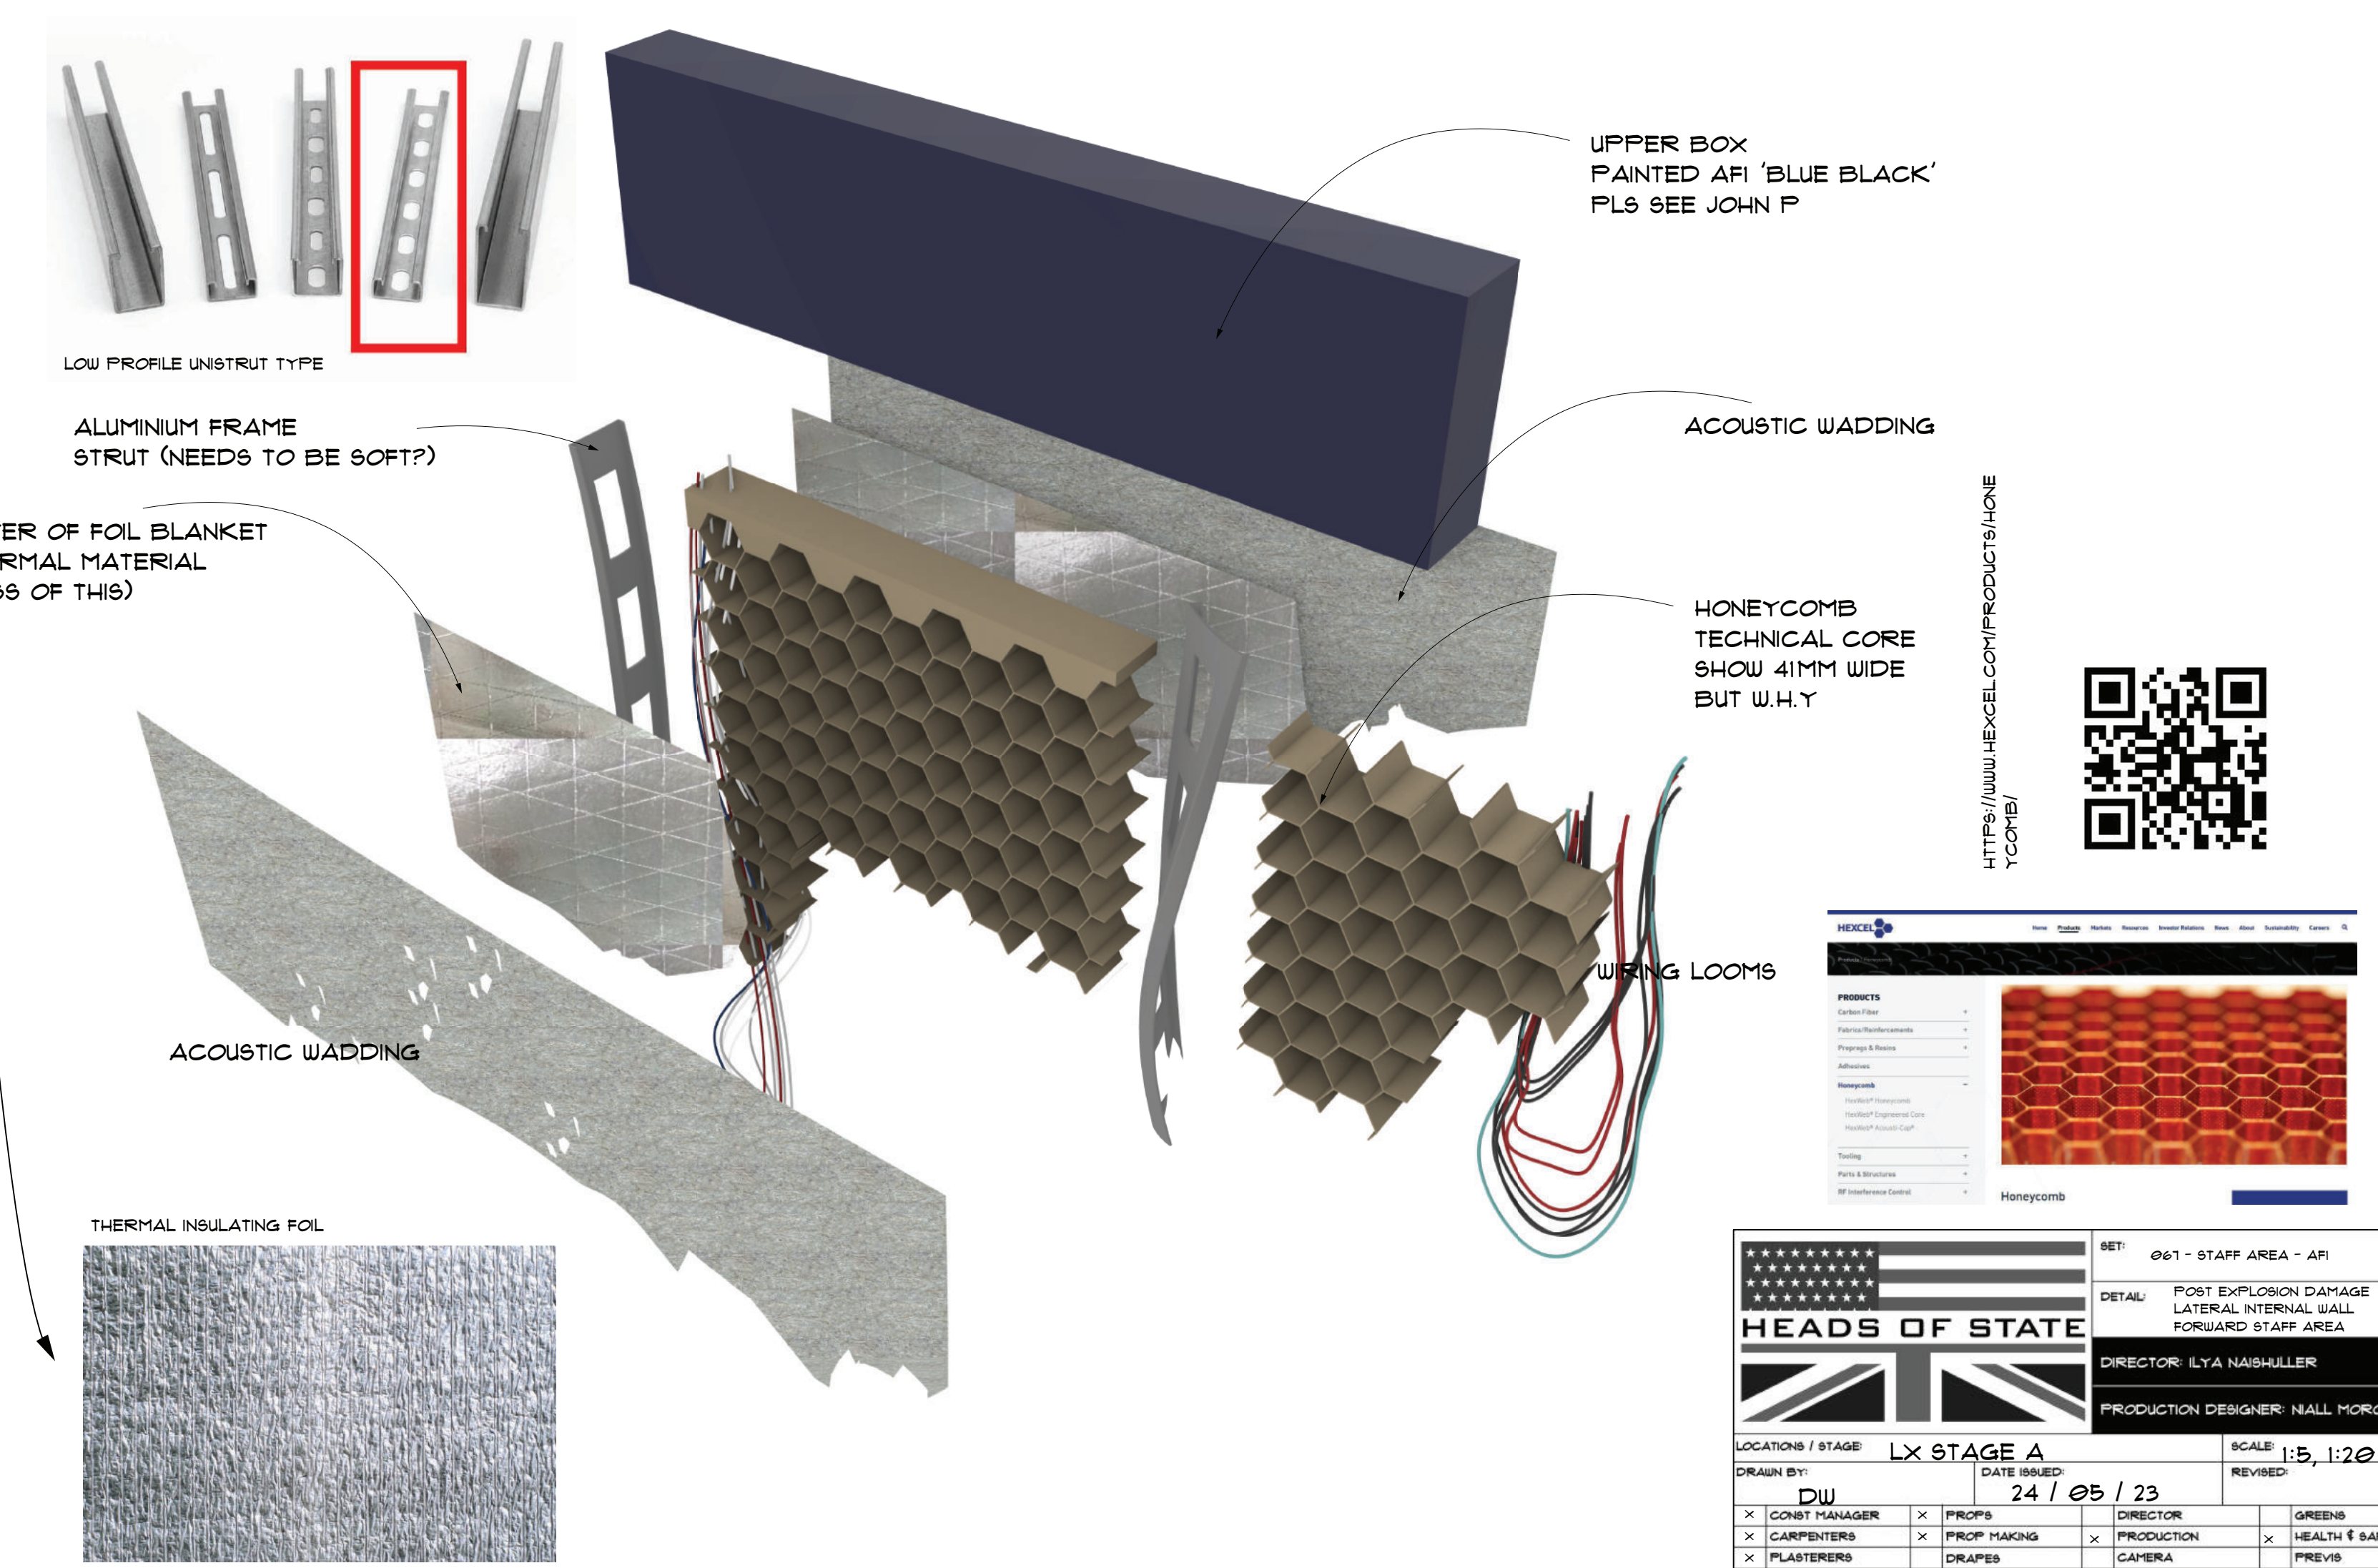
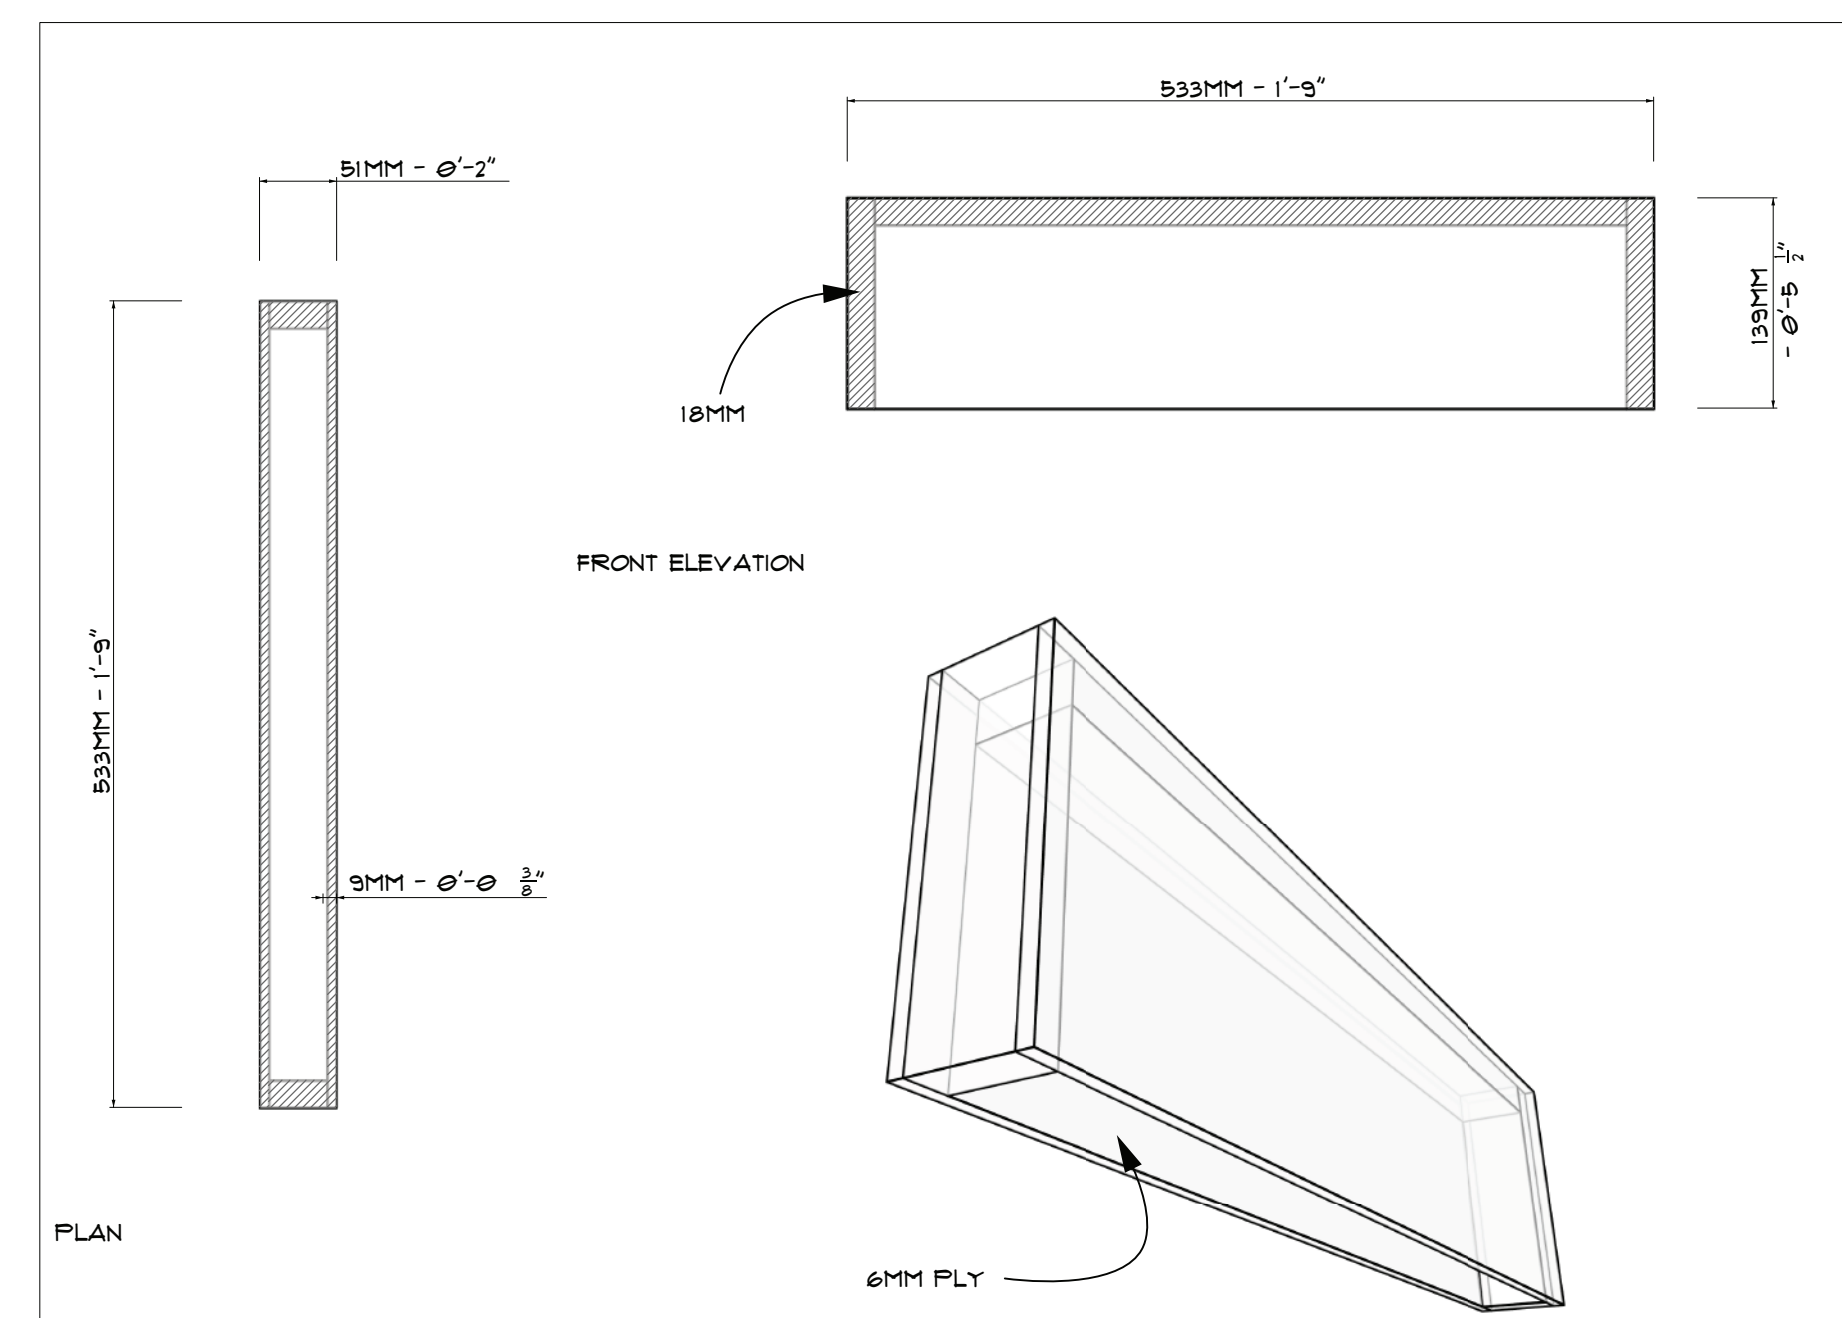
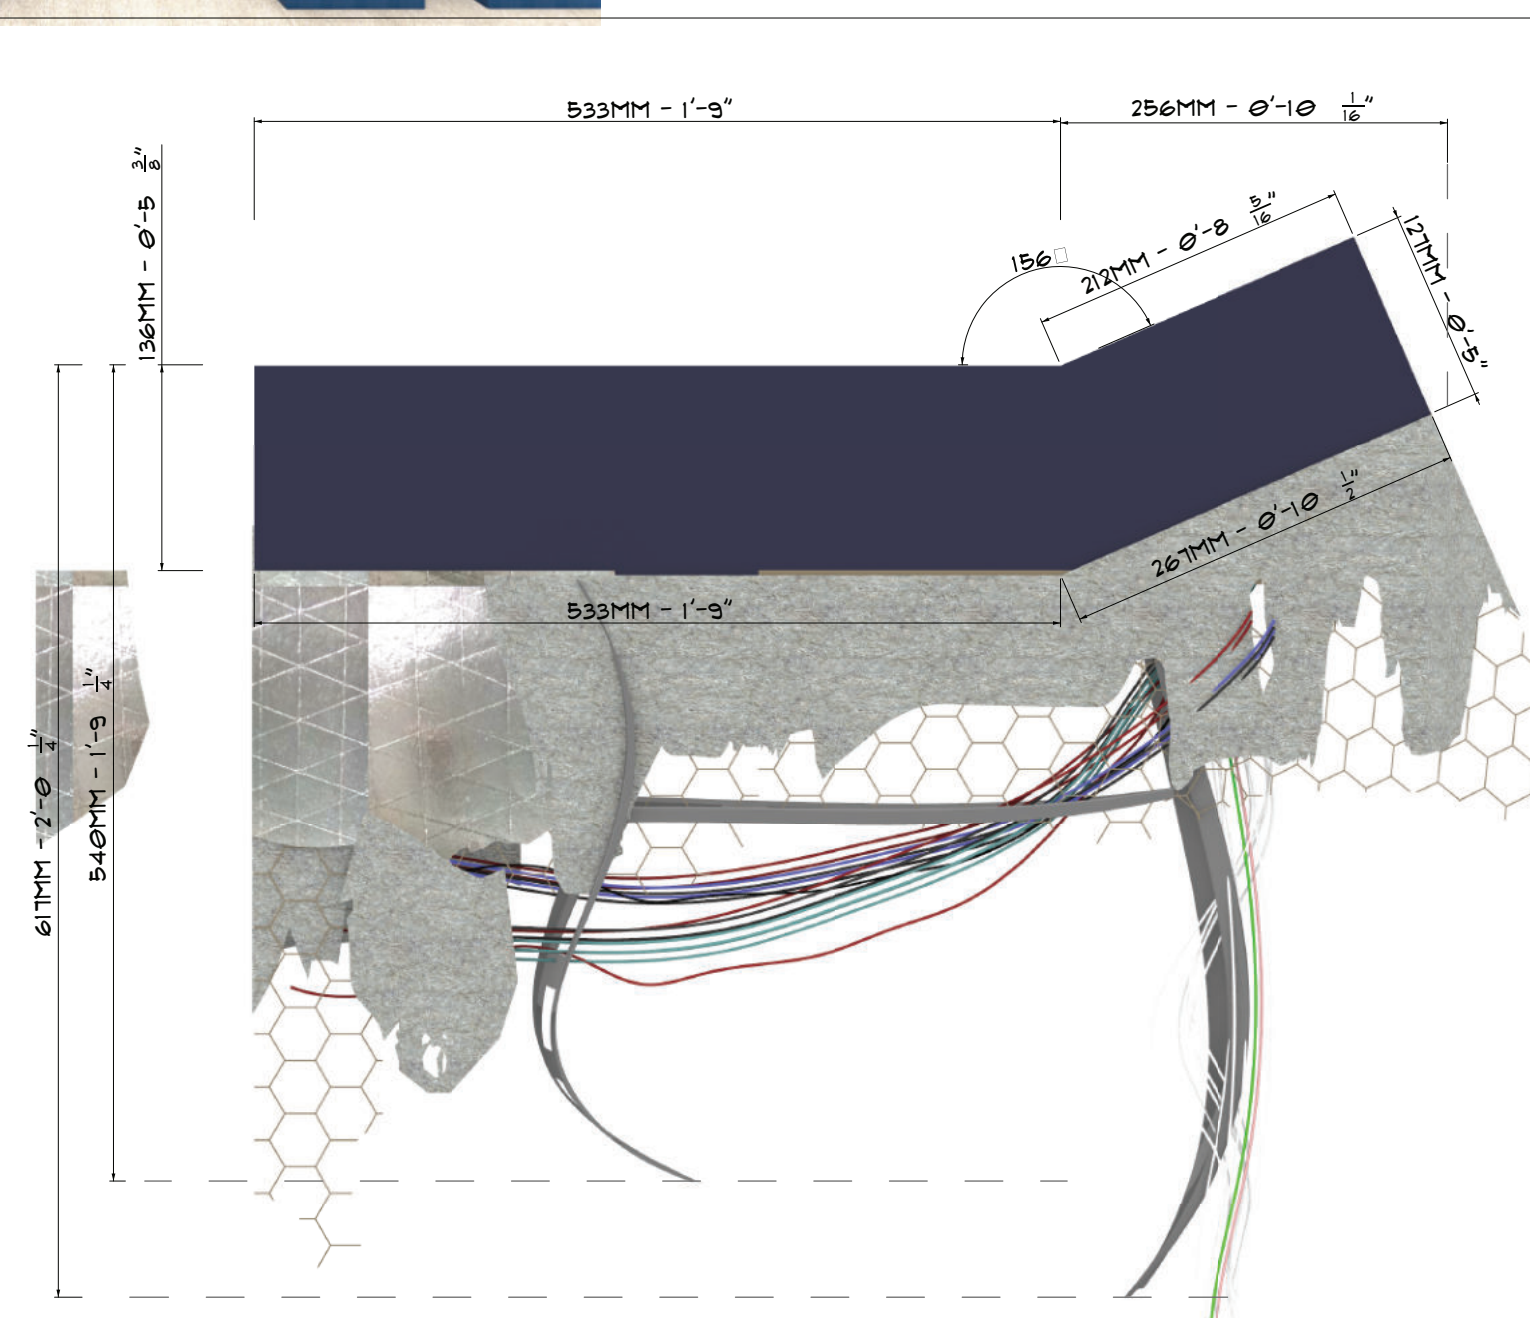
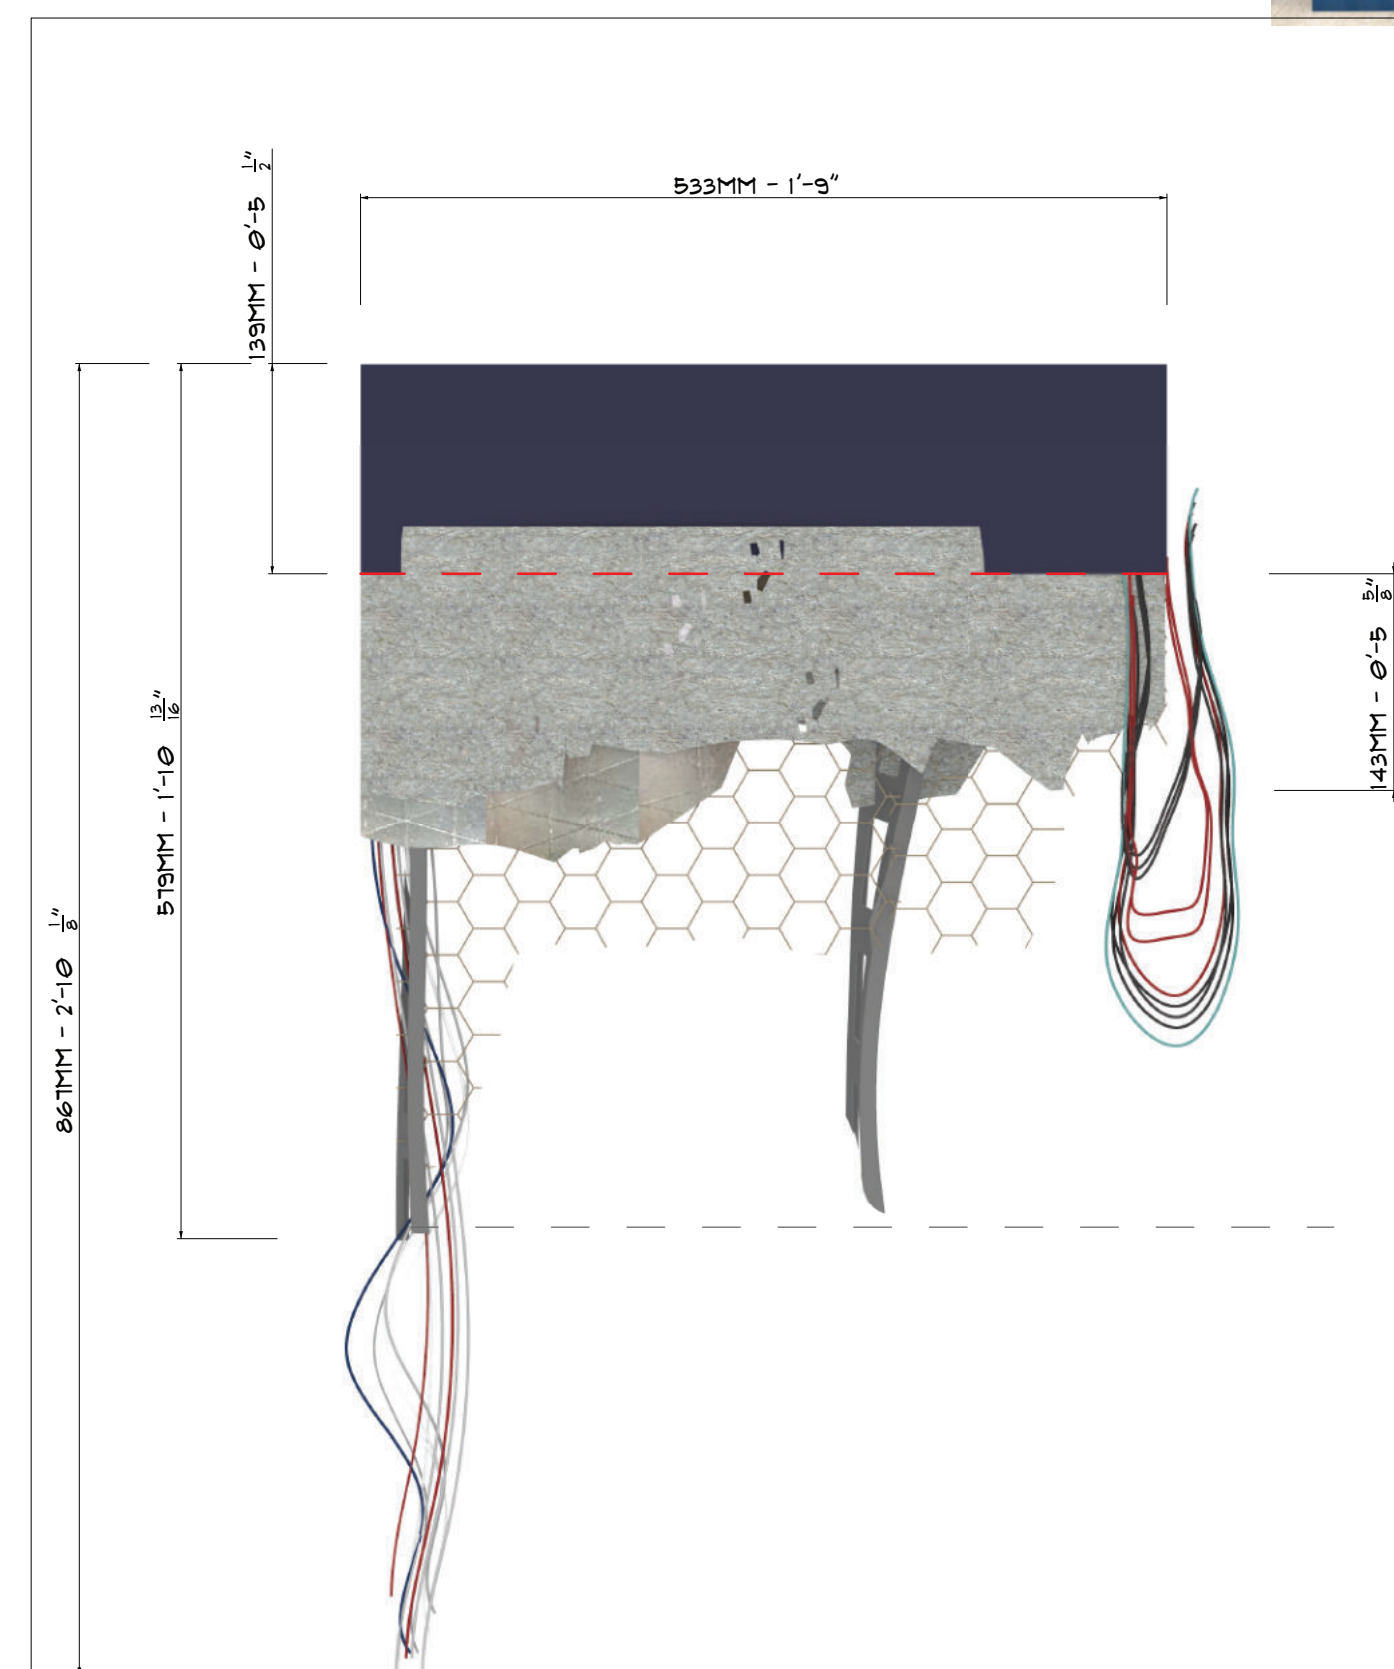
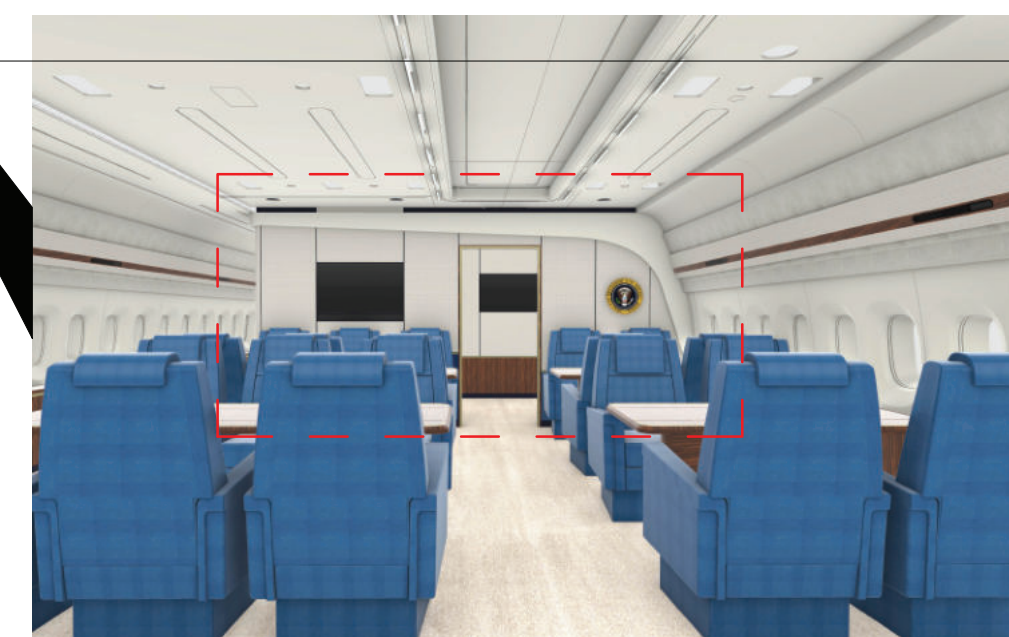


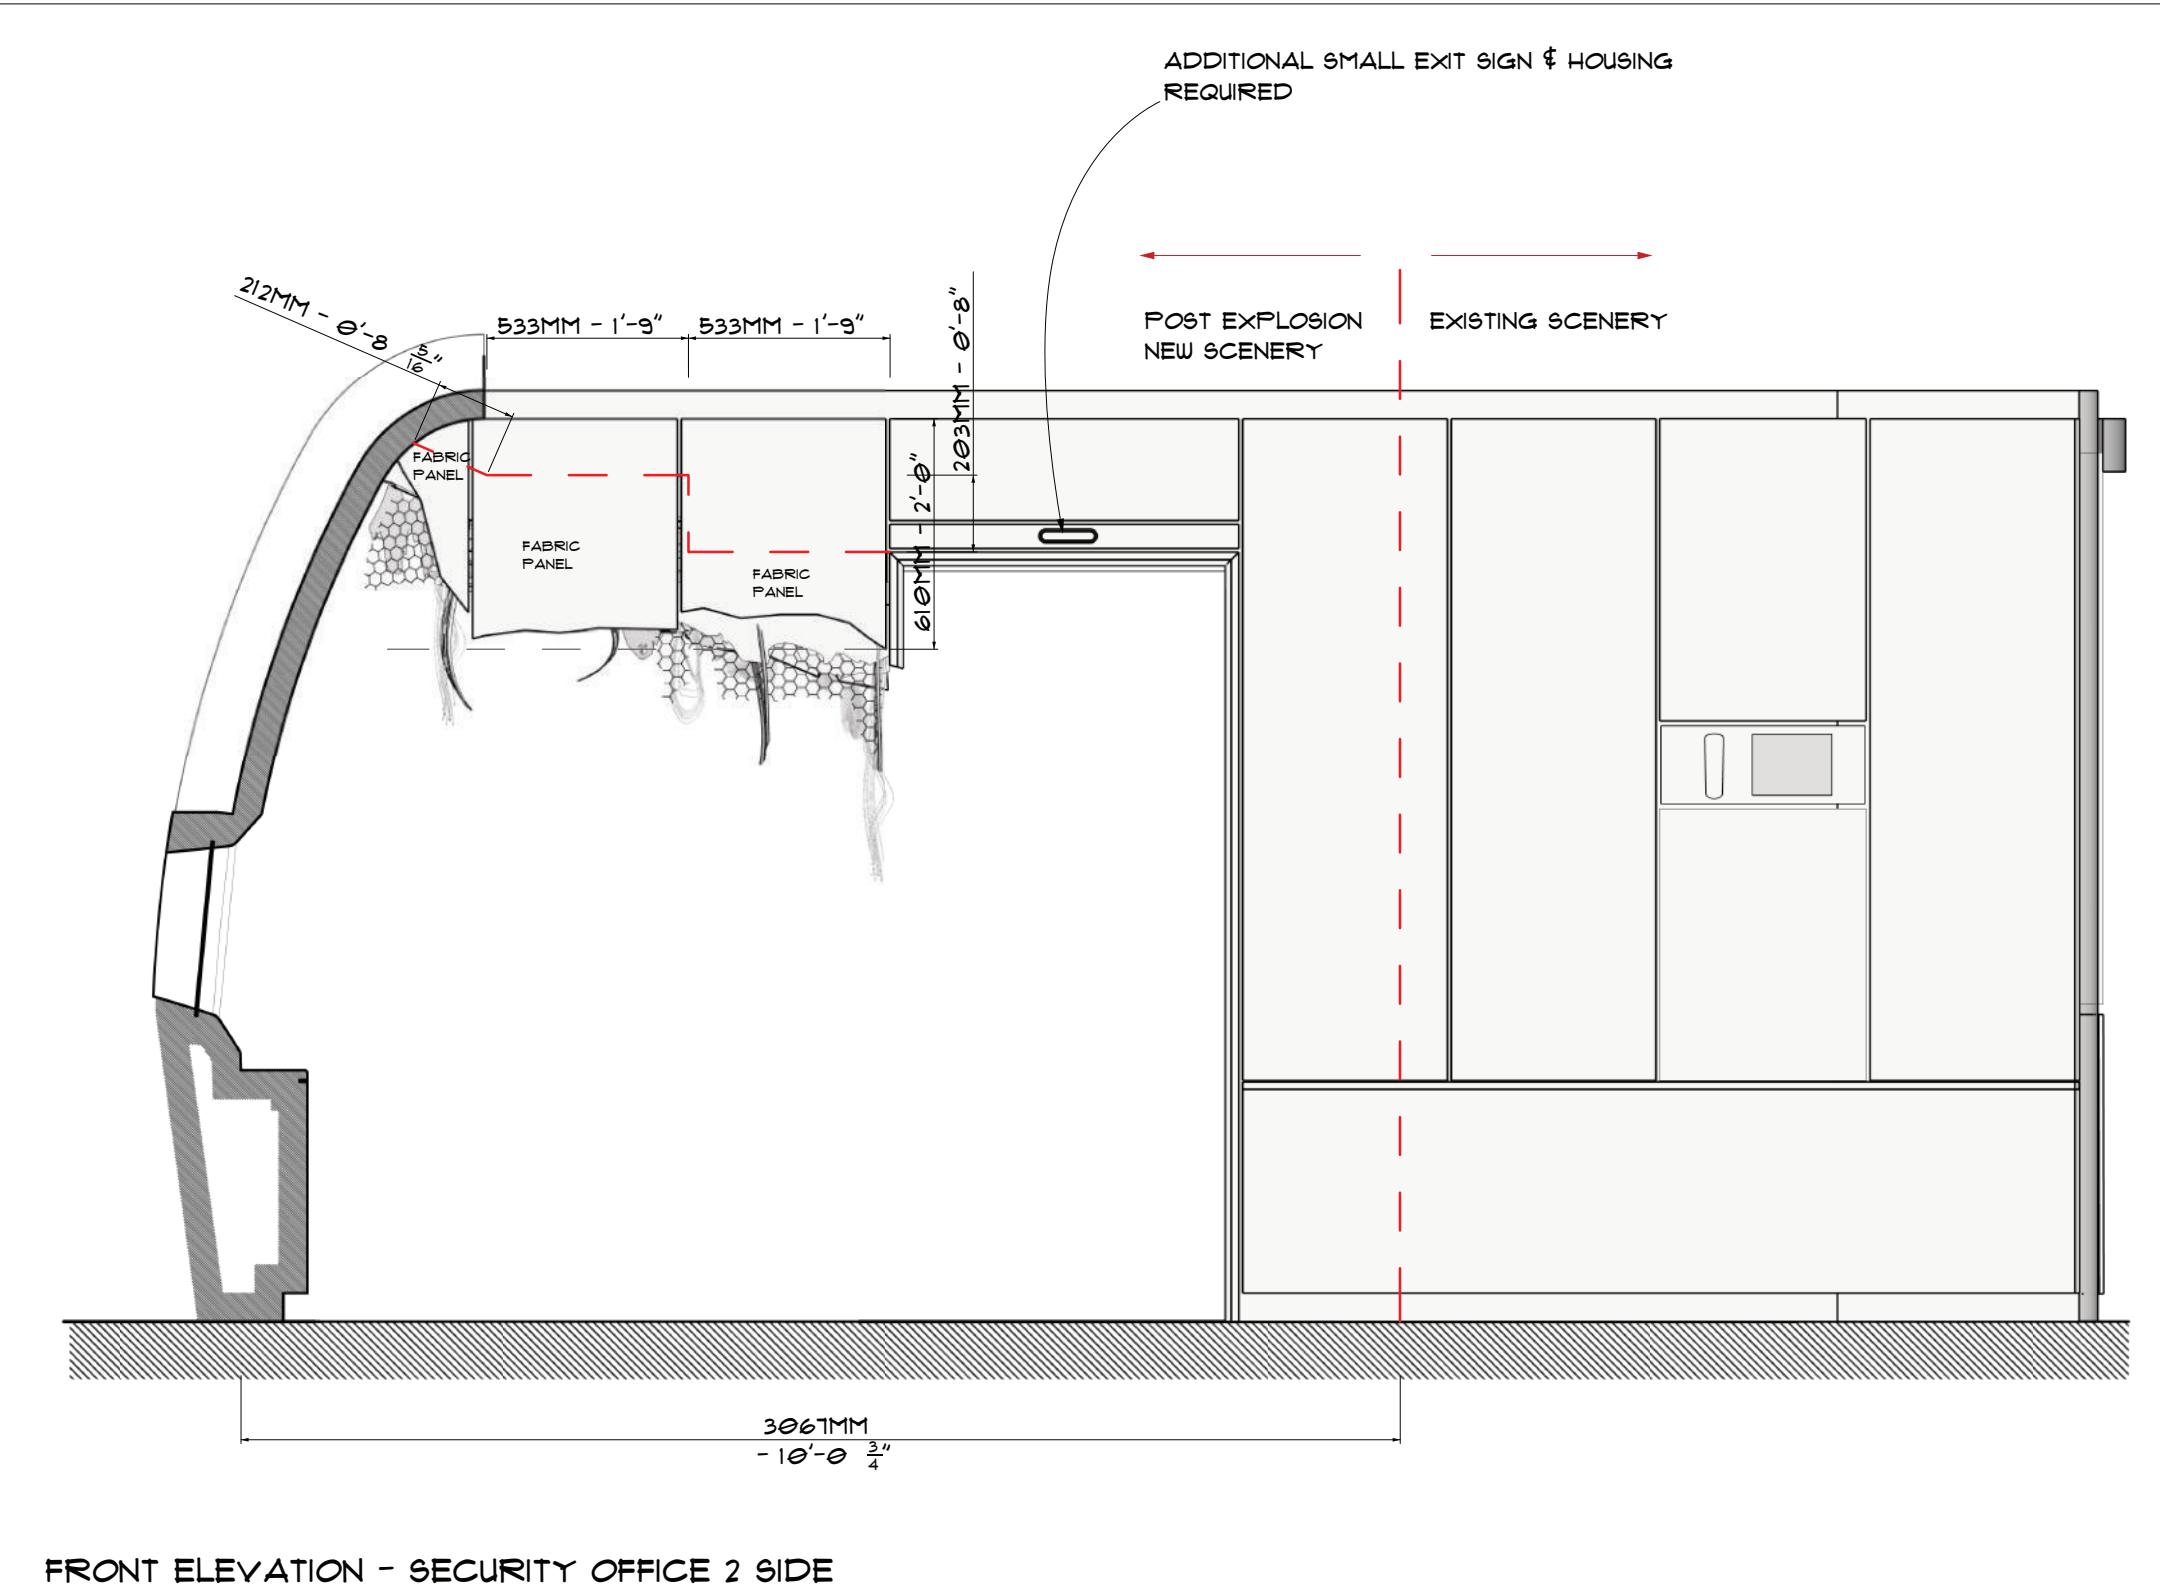

 HEADS OF STATE 	REF: 001 - STAFF AREA - AFI					
	DETAIL: POST EXPLOSION DAMAGE LATERAL, INTERNAL WALL FORWARD STAFF AREA					
	DIRECTOR: LYLA HAMBALLER					
	PRODUCTION: DENNIS MORROW					
LOCATIONS / STAGE:	Lx STAGE A	SCENE: 15, 120				
ORIGIN BY:	DATE: 05/13/20	REVIEWED:				
<table> <tr> <td> X CONT. MANAGER X CRAFTSMEN X PLASTERERS X PAINTERS X METAL X SCULPTORS X SET DEC. X GRAPHICS X PROP. APPROVAL </td> <td> X PROPS X PROP. MAKING X SCULPT X PAINTING X PLASTER X RODGERS X PRACTICAL SIGNS X VFX X SOUNDS </td> <td> X DIRECTOR X PRODUCTION X CAMERA X STAGE HANDS X WARDEN X ARTIST - VISIBLER X LOCATIONS X ACTING ARTISTS </td> <td> X GREENS X HEALTH & SAFETY X WREATH </td> </tr> </table>	X CONT. MANAGER X CRAFTSMEN X PLASTERERS X PAINTERS X METAL X SCULPTORS X SET DEC. X GRAPHICS X PROP. APPROVAL	X PROPS X PROP. MAKING X SCULPT X PAINTING X PLASTER X RODGERS X PRACTICAL SIGNS X VFX X SOUNDS	X DIRECTOR X PRODUCTION X CAMERA X STAGE HANDS X WARDEN X ARTIST - VISIBLER X LOCATIONS X ACTING ARTISTS	X GREENS X HEALTH & SAFETY X WREATH	010	384
X CONT. MANAGER X CRAFTSMEN X PLASTERERS X PAINTERS X METAL X SCULPTORS X SET DEC. X GRAPHICS X PROP. APPROVAL	X PROPS X PROP. MAKING X SCULPT X PAINTING X PLASTER X RODGERS X PRACTICAL SIGNS X VFX X SOUNDS	X DIRECTOR X PRODUCTION X CAMERA X STAGE HANDS X WARDEN X ARTIST - VISIBLER X LOCATIONS X ACTING ARTISTS	X GREENS X HEALTH & SAFETY X WREATH			