



SET

AFI

DESCRIPTION

STAFF AREA - MESH FLOOR

STAGE / LOCATION

MEGANOVA A LXSS

DATE


13. 06. 2023

SCALE


SCALE - 1 : 20 PRINTED @ A1

DWG
072-401


AFI - STAFF AREA - MESH FLOOR - PROPOSAL - 1:20 AT A1 -

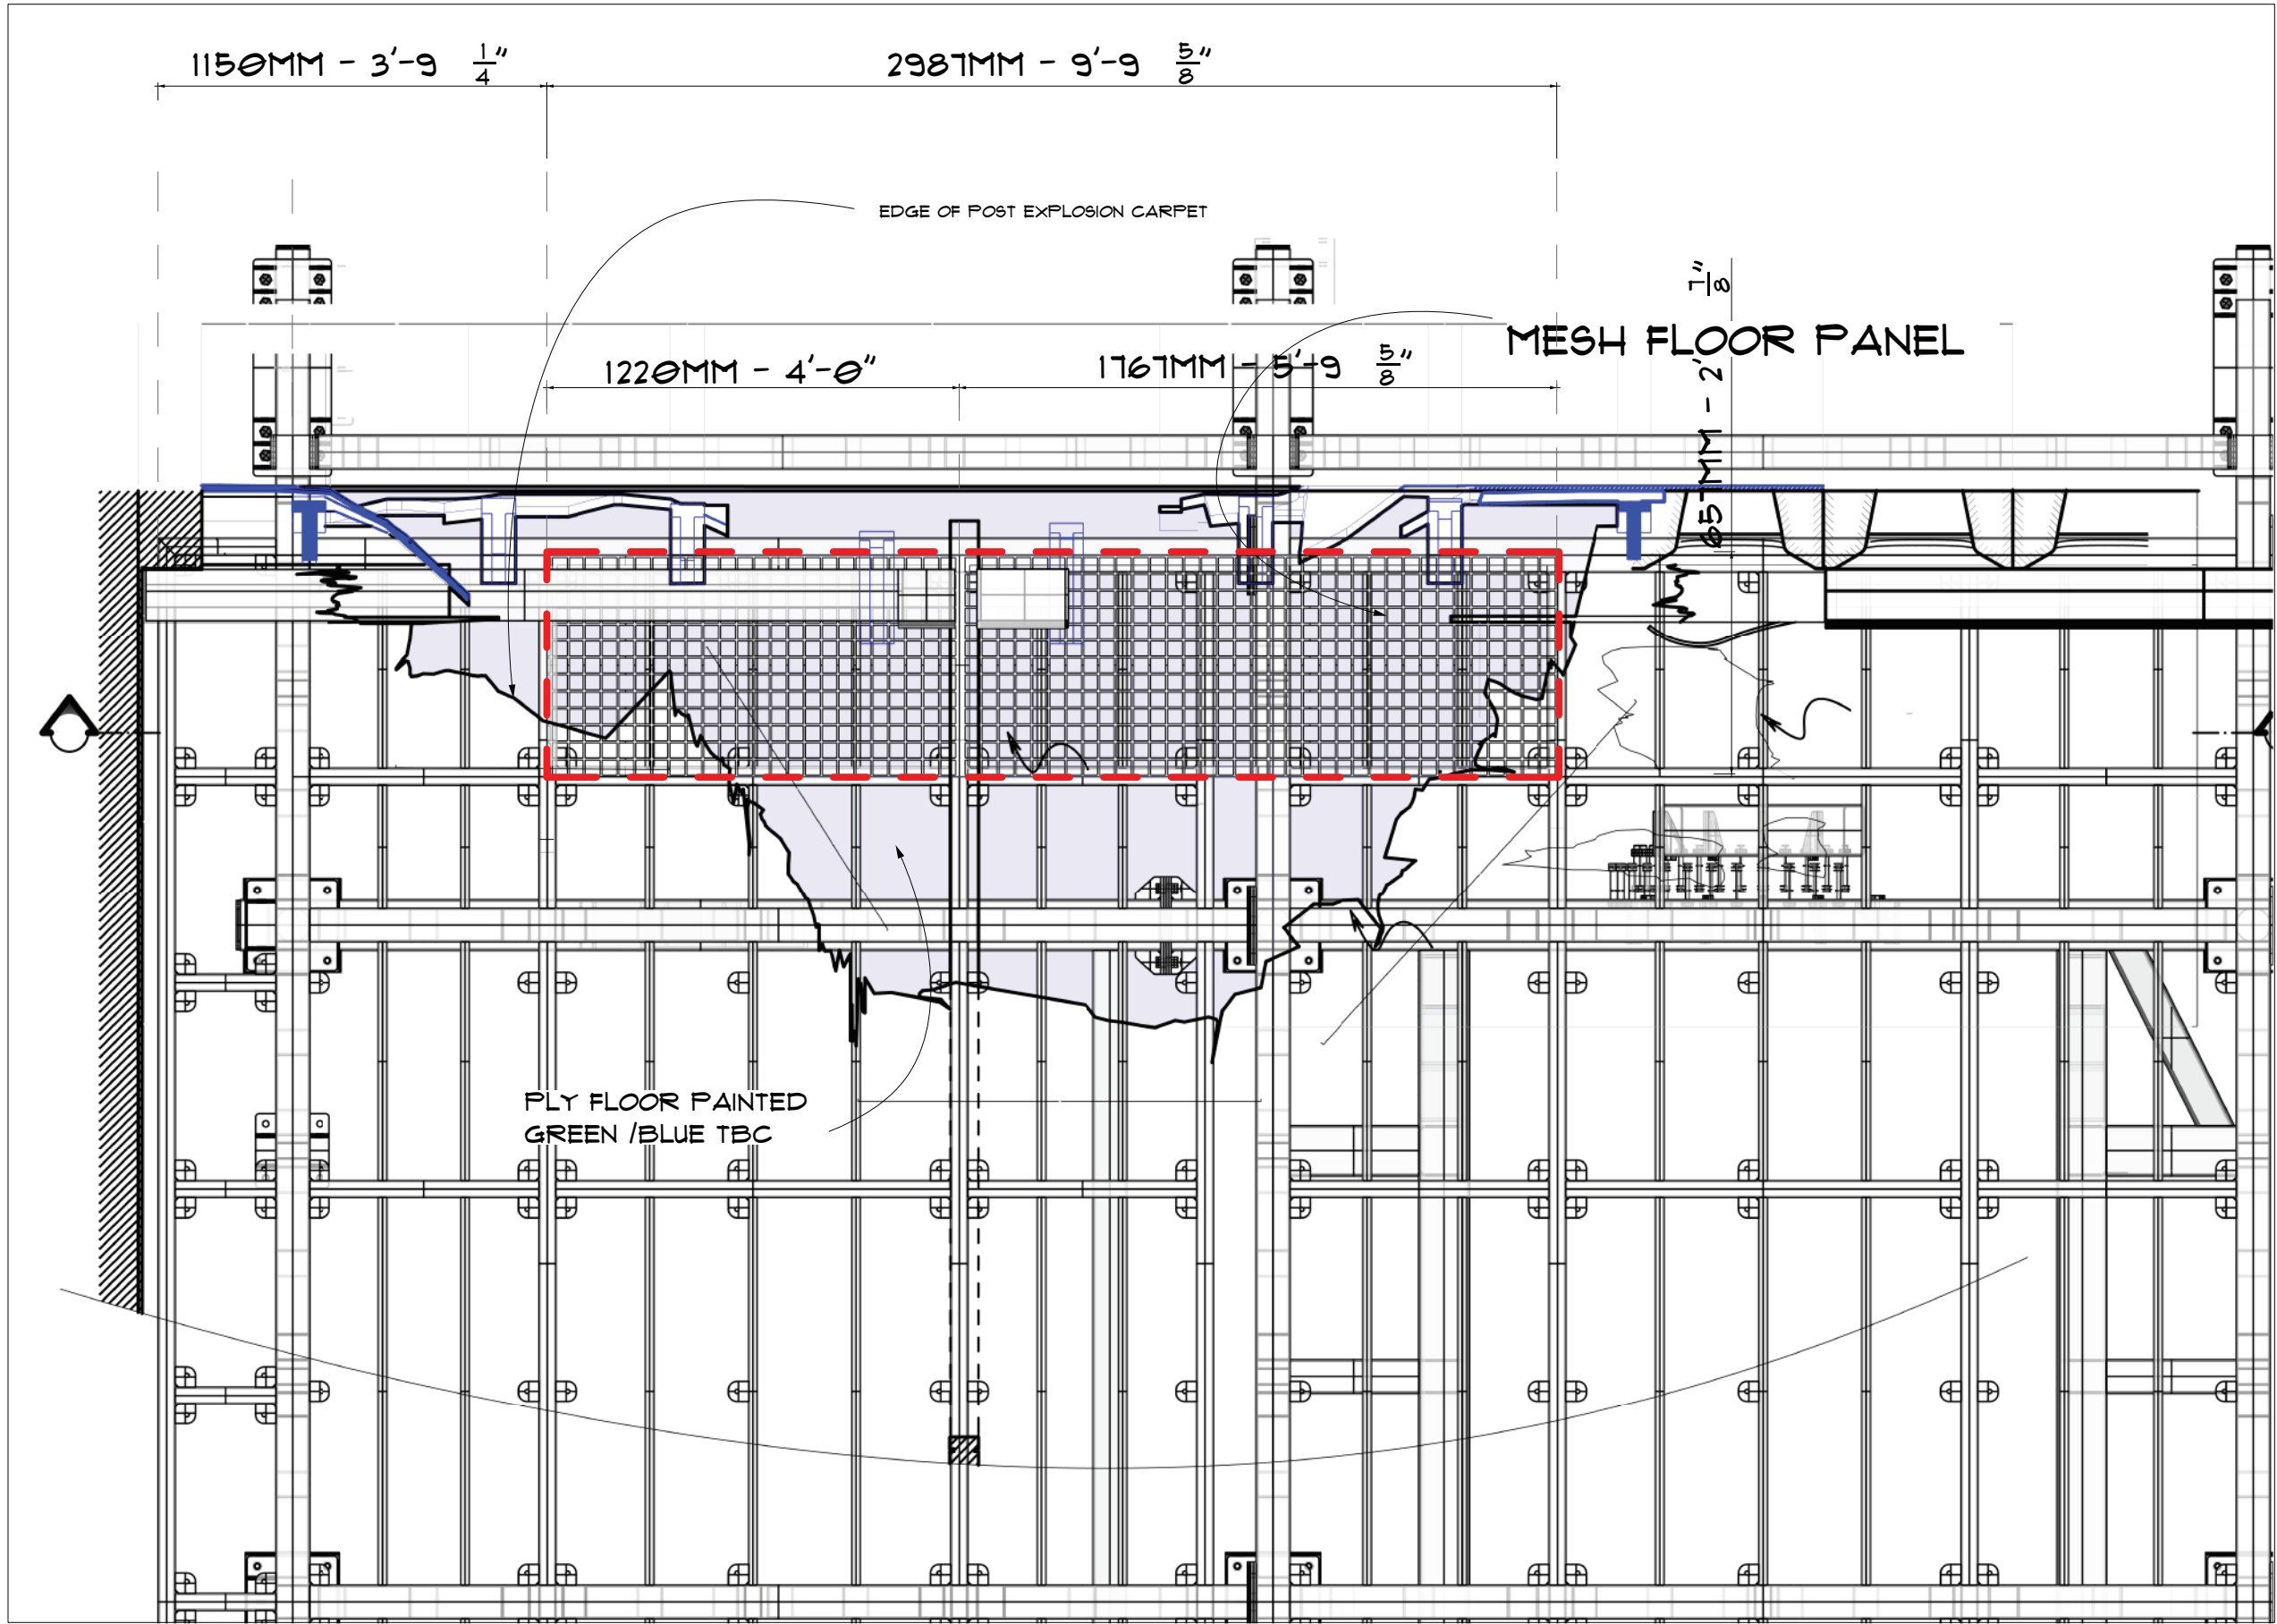

PLAN SHOWING SFX FRAMEWORK, POST EXPLOSION CARPET & MESH FLOOR

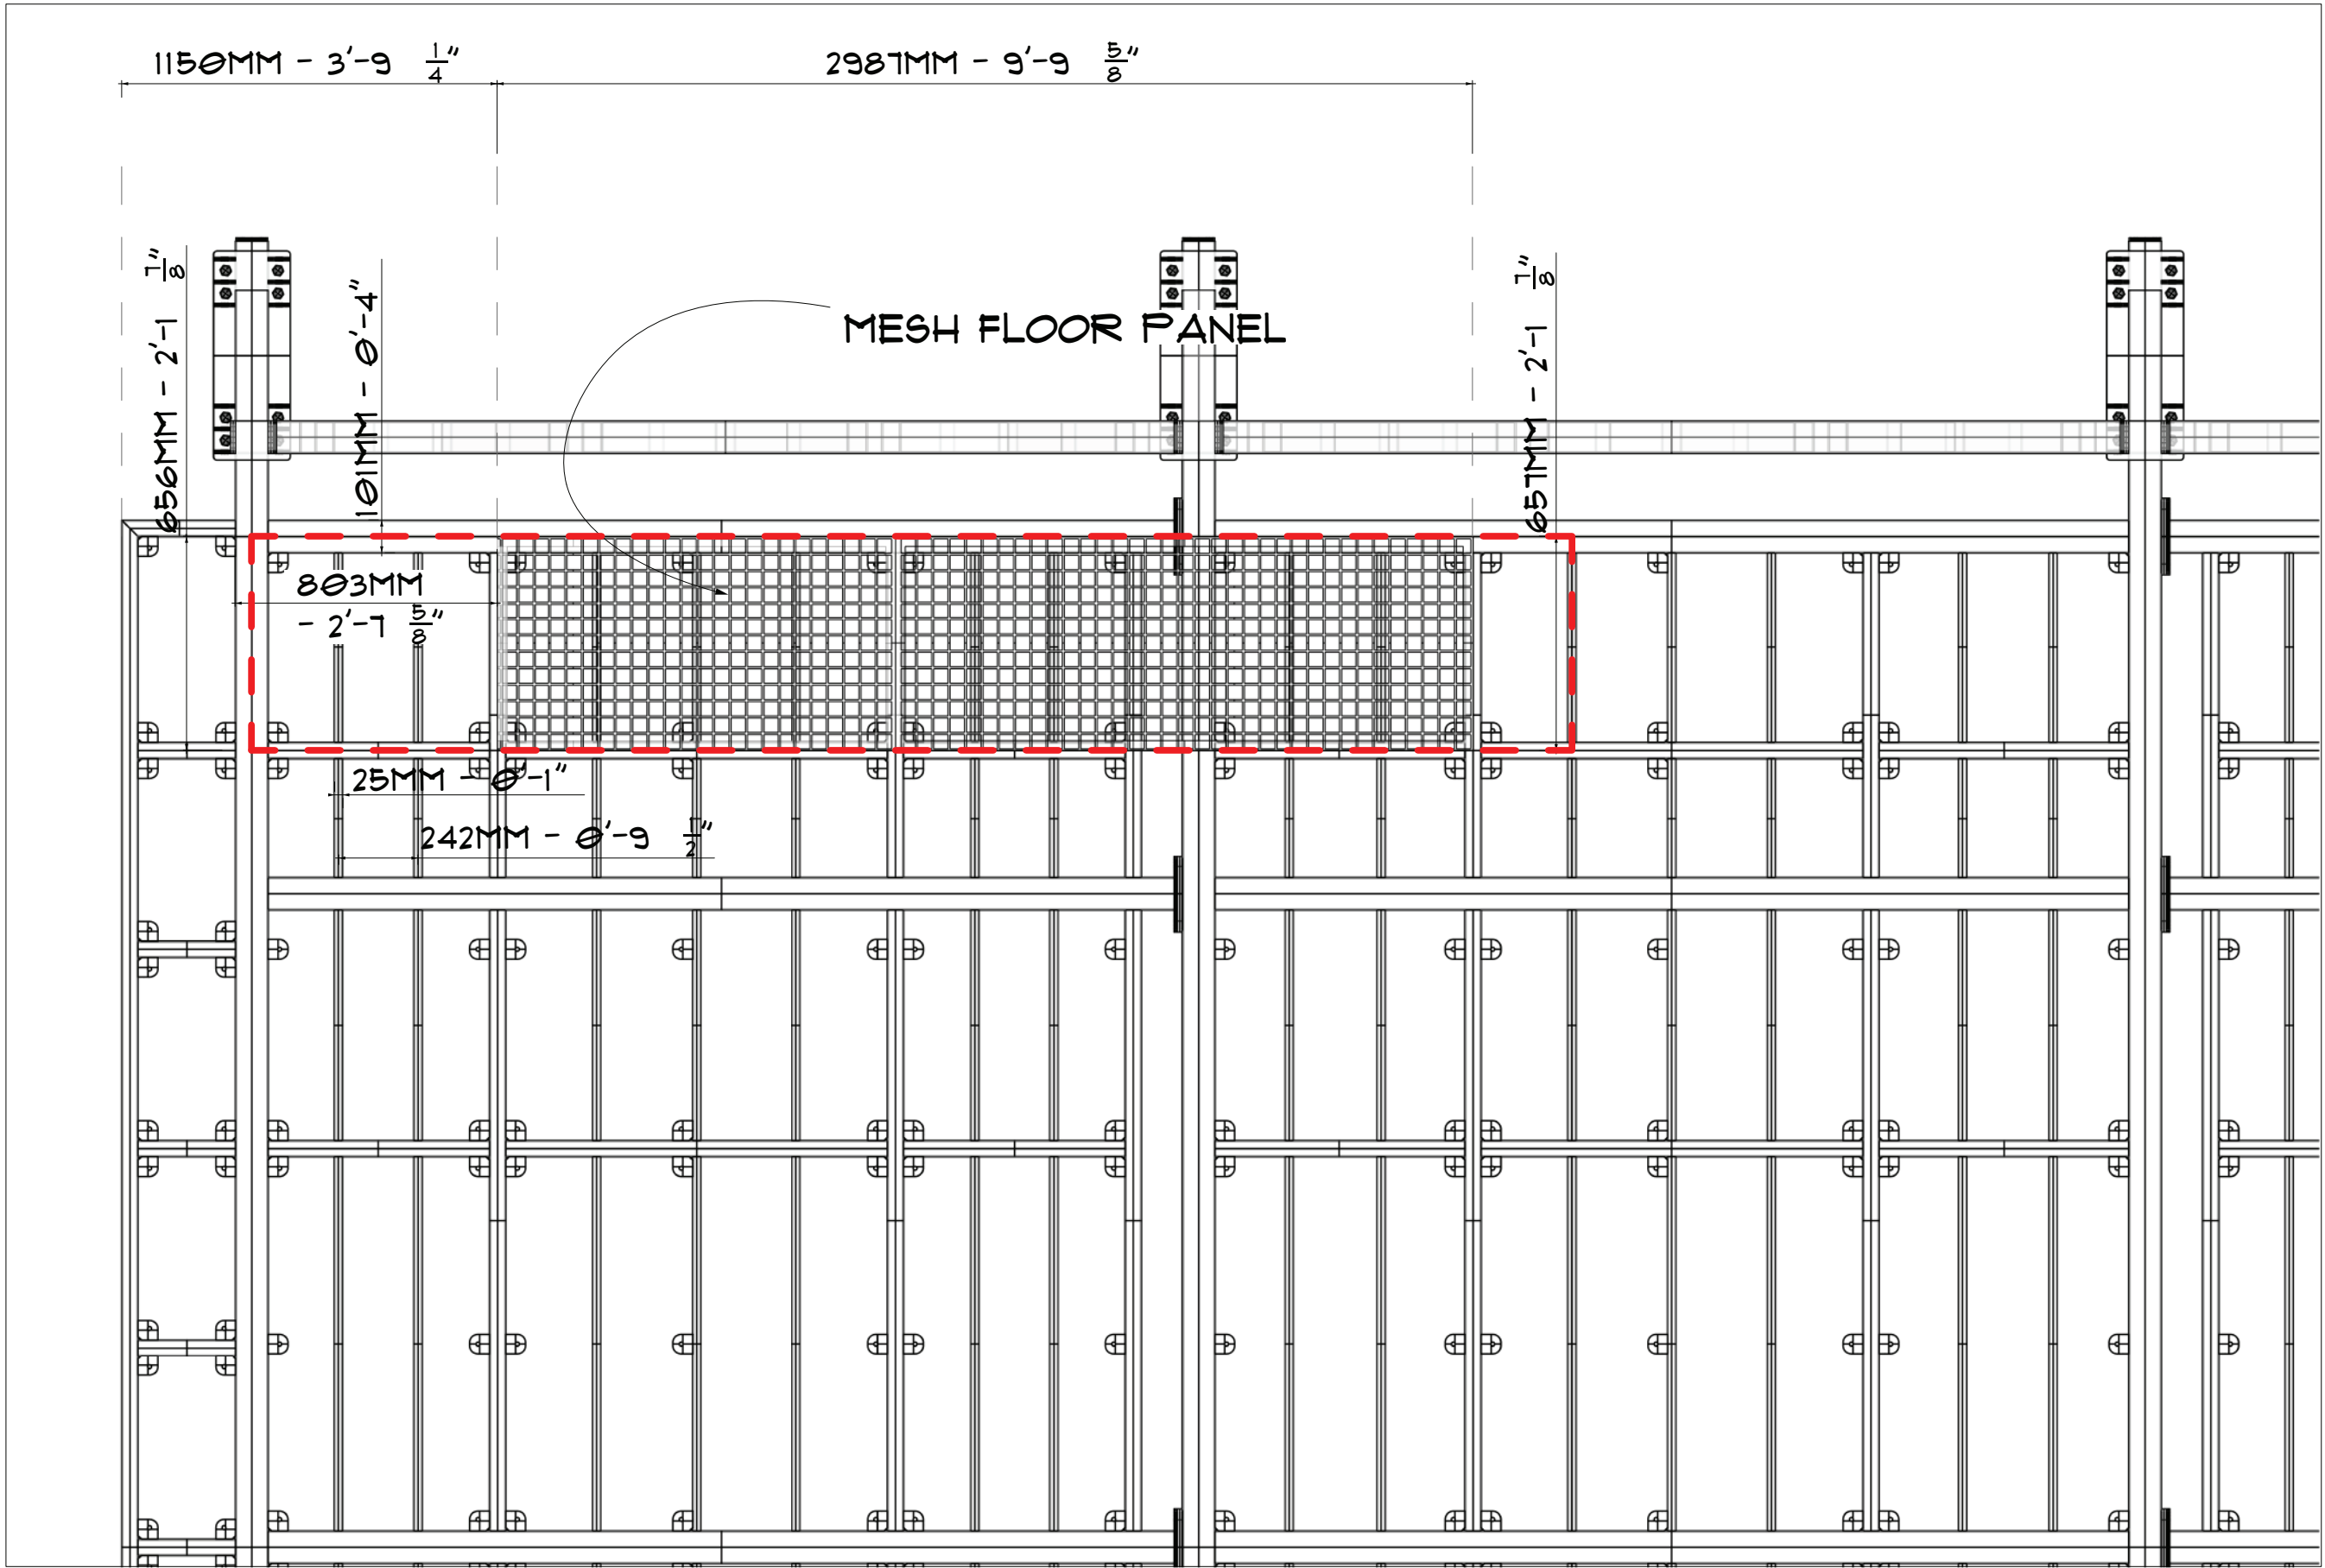

PLAN - 1:20 - SHOWING TABLE & CHAIRS IN PLACE

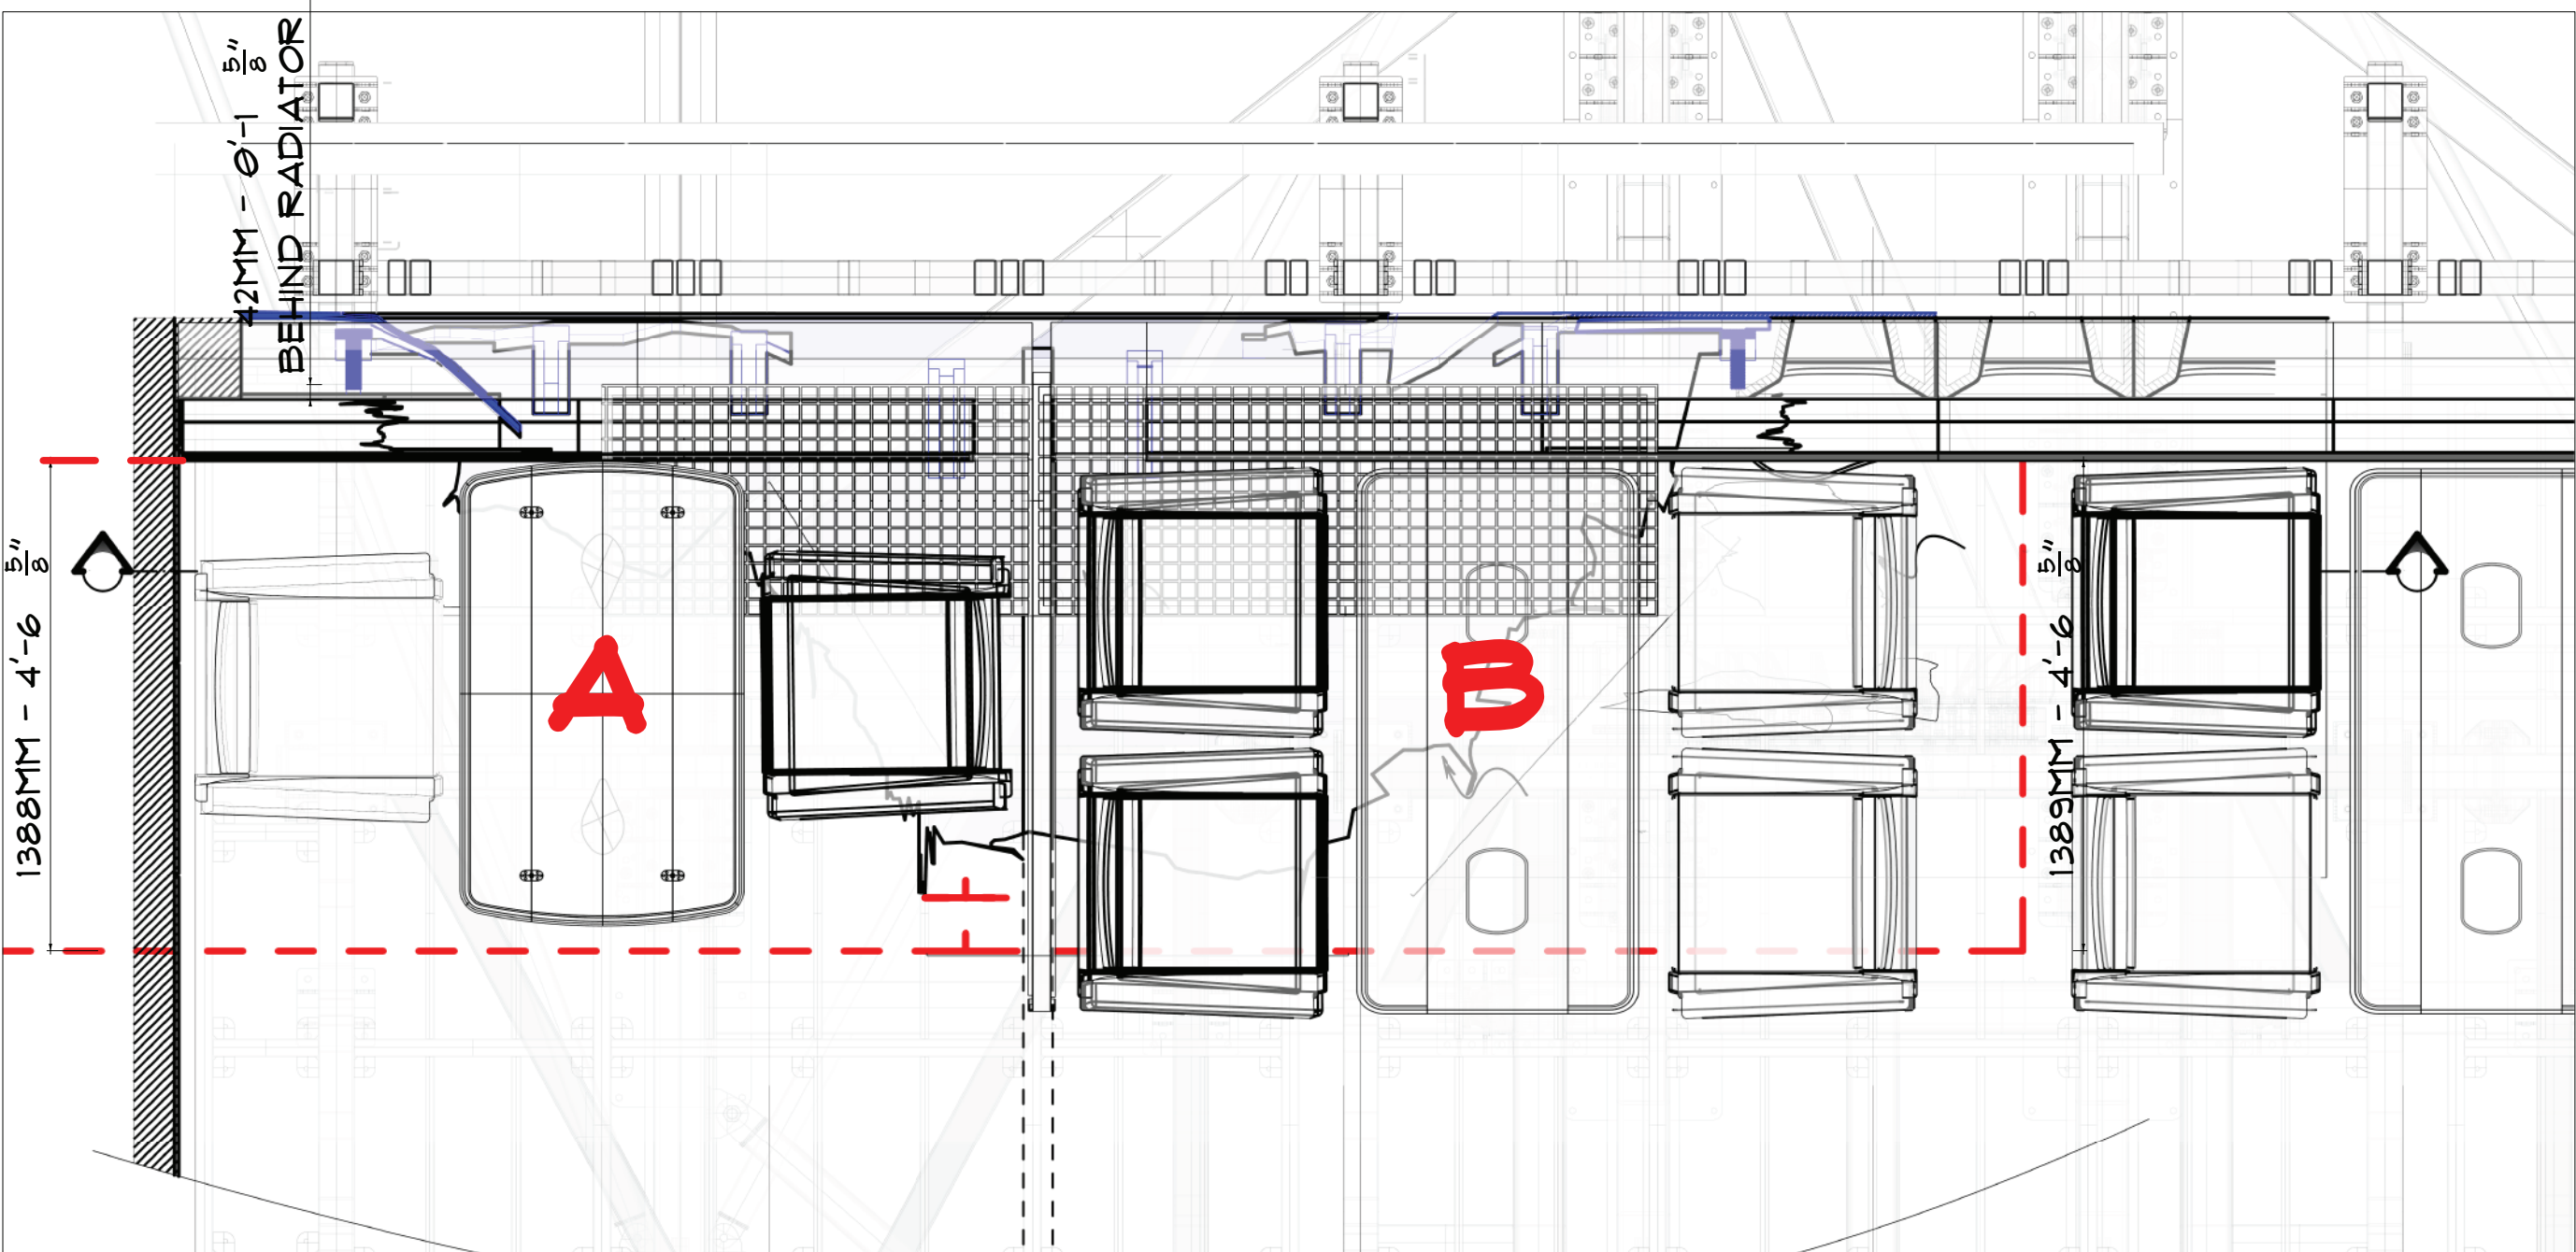


HEIGHT OF MESH FRAMES IS TBC
CURRENTLY DRAWN AT 21MM TOTAL HEIGHT - WITH 9MM MDF ON TOP TO MAKE 36MM

PLEASE VIEW WITH:

DWGS

382 STAFF AREAPOST EXPLOSION SCENERYFB
383 STAFF AREAPROPS DAMAGE ADD ONSDW
384 STAFF AREAPOST EXPLOSION PANEL SCHEMEGS
332 061 STAFF ARE PFE01SSUE 30 03 23G5

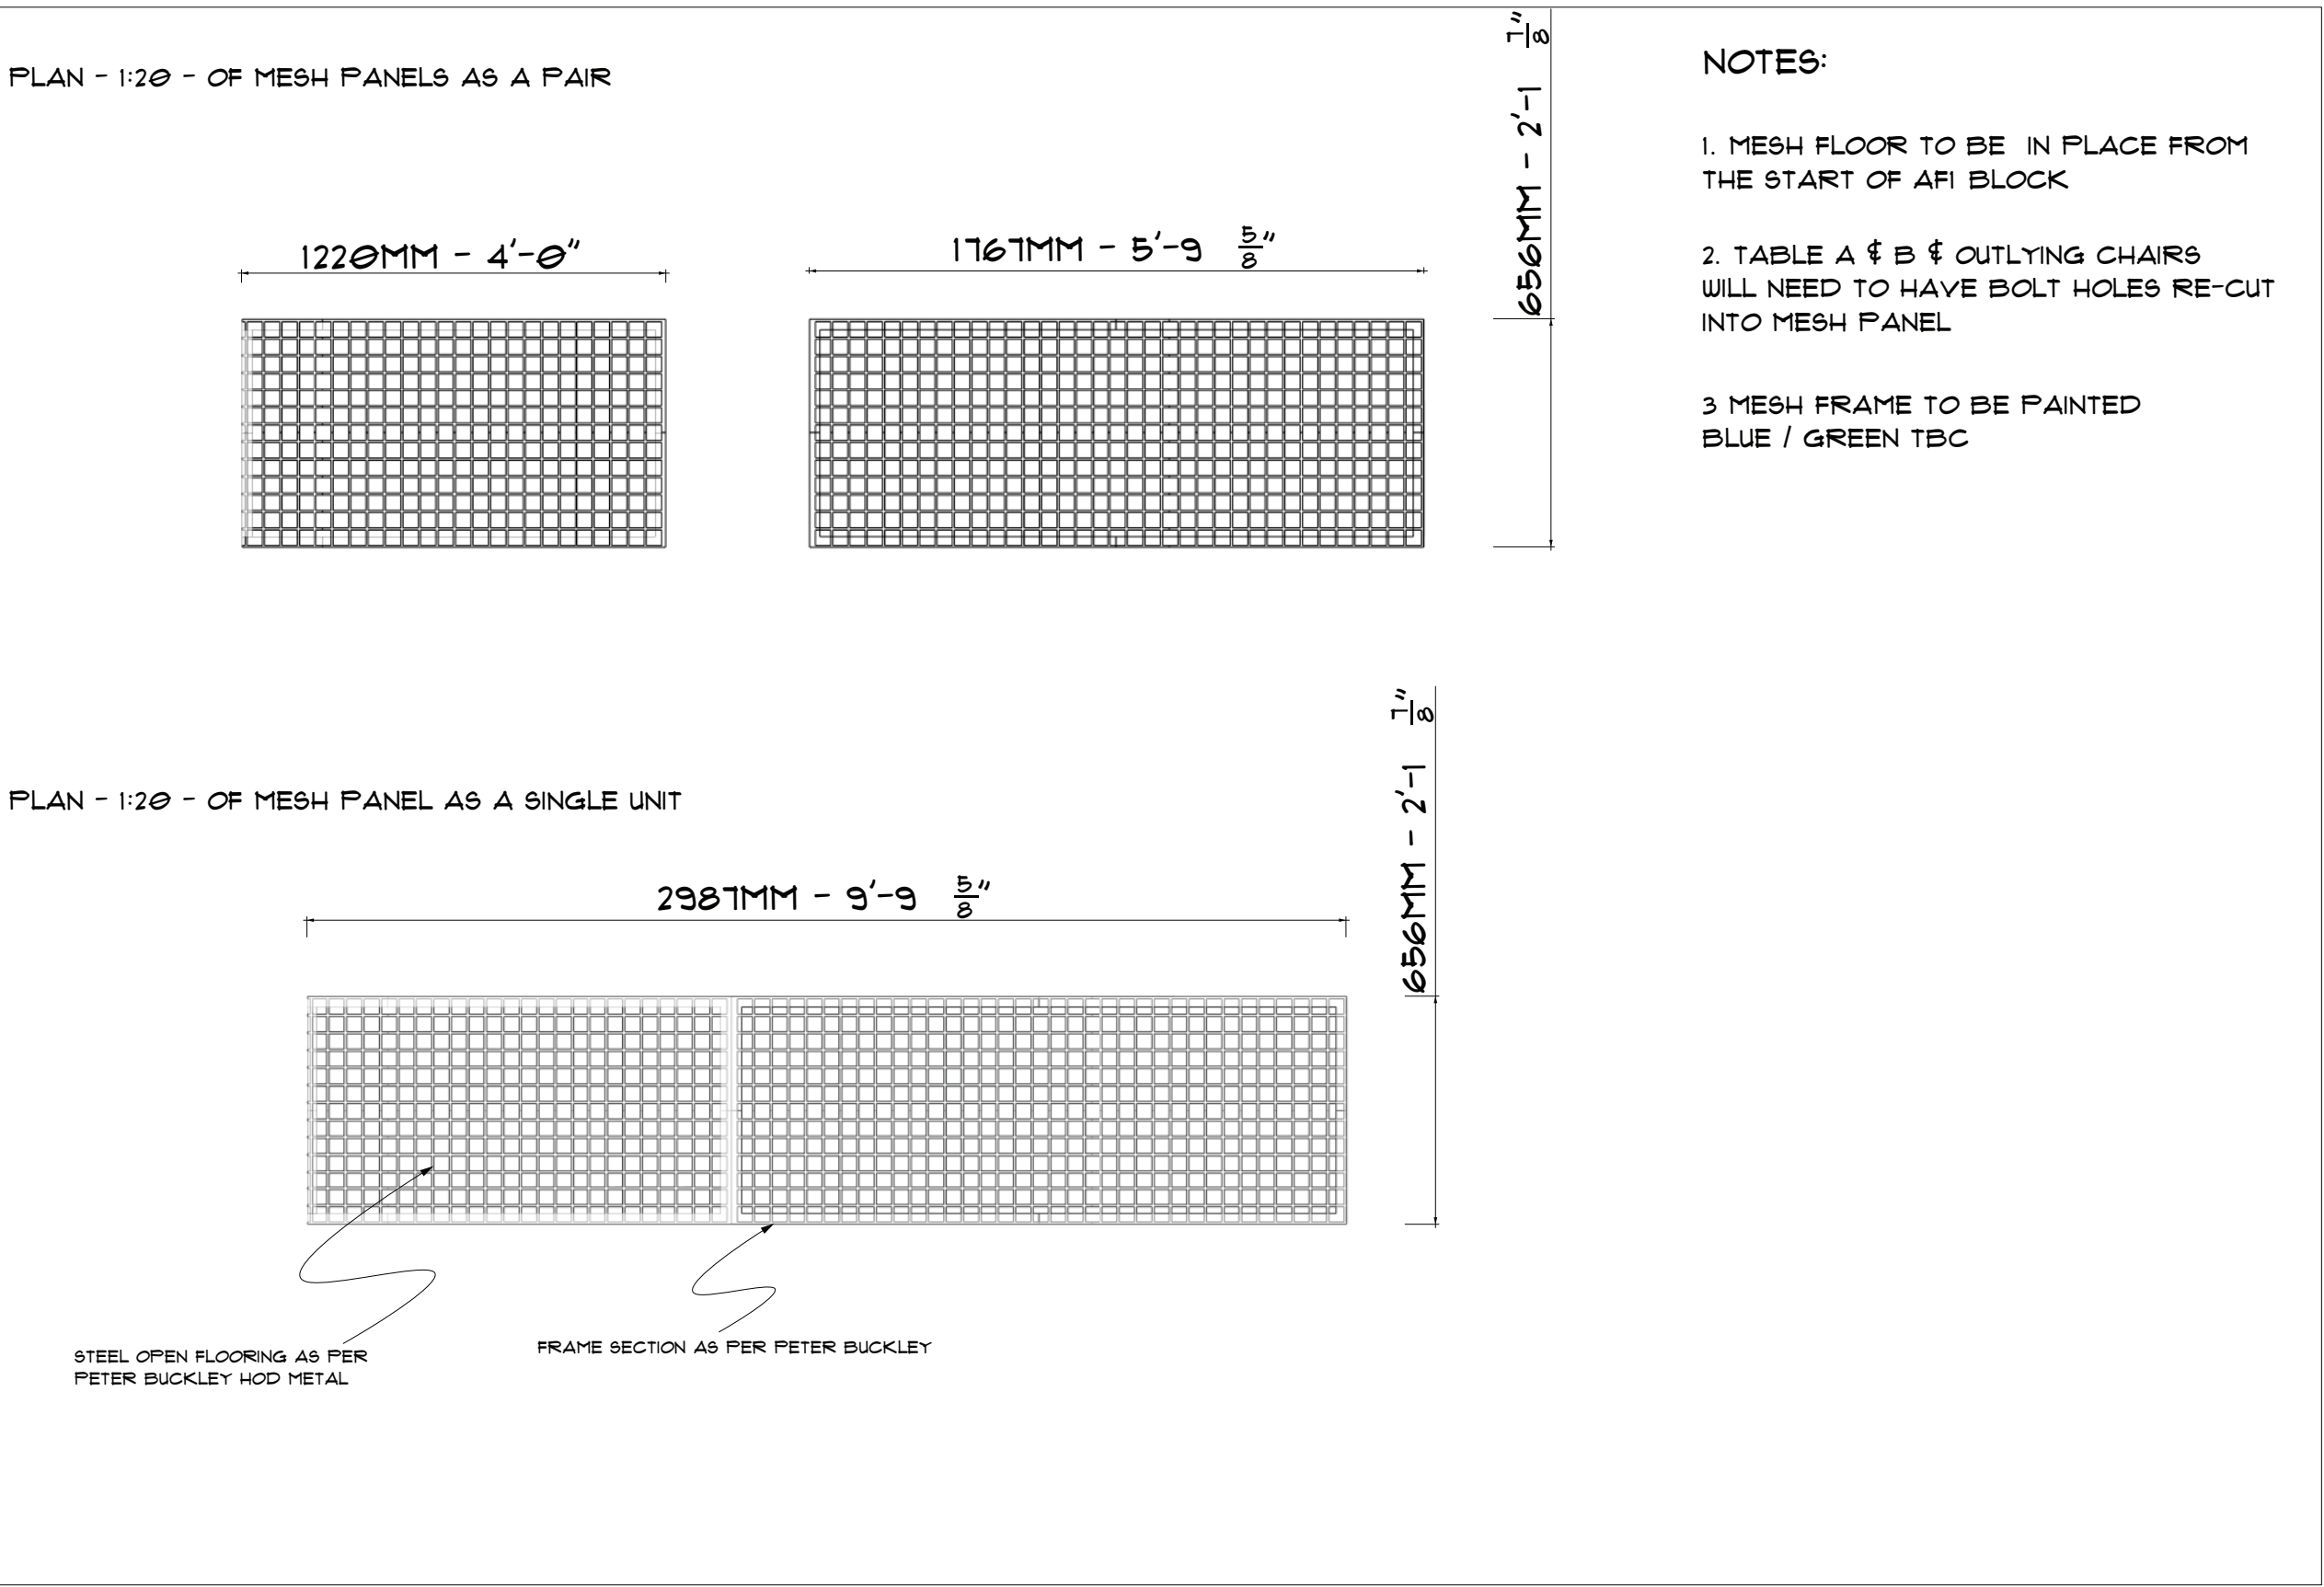

HEADS OF STATE		SET #	AFI - 012
DETAIL		STAFF AREA MESH FLOOR	
DIRECTOR: LYA HANSHULLER		PRODUCTION DESIGNER: NALL MORONEY	
LOCATION: STAGE A MEGANOVA		SCALE	1:20
DRAWN BY: DW	DATE ISSUED: 15/06/23	REVISED	
X CONRY MANAGER	X PROPS	DIRECTOR	GREENS
X CARPENTERS	X PROP MAKING	X PRODUCTION	X HEALTH & SAFETY
X PLASTERERS	X DRAPES	X CAMERA	PREVIS
X PLANTERS	X LIGHTING	X STAGE HANDS	
X METAL	X SIGNERS	X SIGNATURE	
X SCULPTORS	X PRACTICAL SFX	X ACTION VEHICLES	
X SET DEC	X VFX	X LOCATIONS	
X GRAPHICS	X STUNTS	X SCENE ARTISTS	
SUP AD APPROVAL: [Signature]		SET #	DWG #
		012	401