



SET

012 - AIR FORCE 1

DESCRIPTION

FUSILAGE WALLS - FASCIA BOARDS

STAGE / LOCATION

LONGCROSS - STAGE A

DATE





13. 03. 2023

SCALE

SCALE FS & 1:10 - PRINT A0



DWG#

315-012

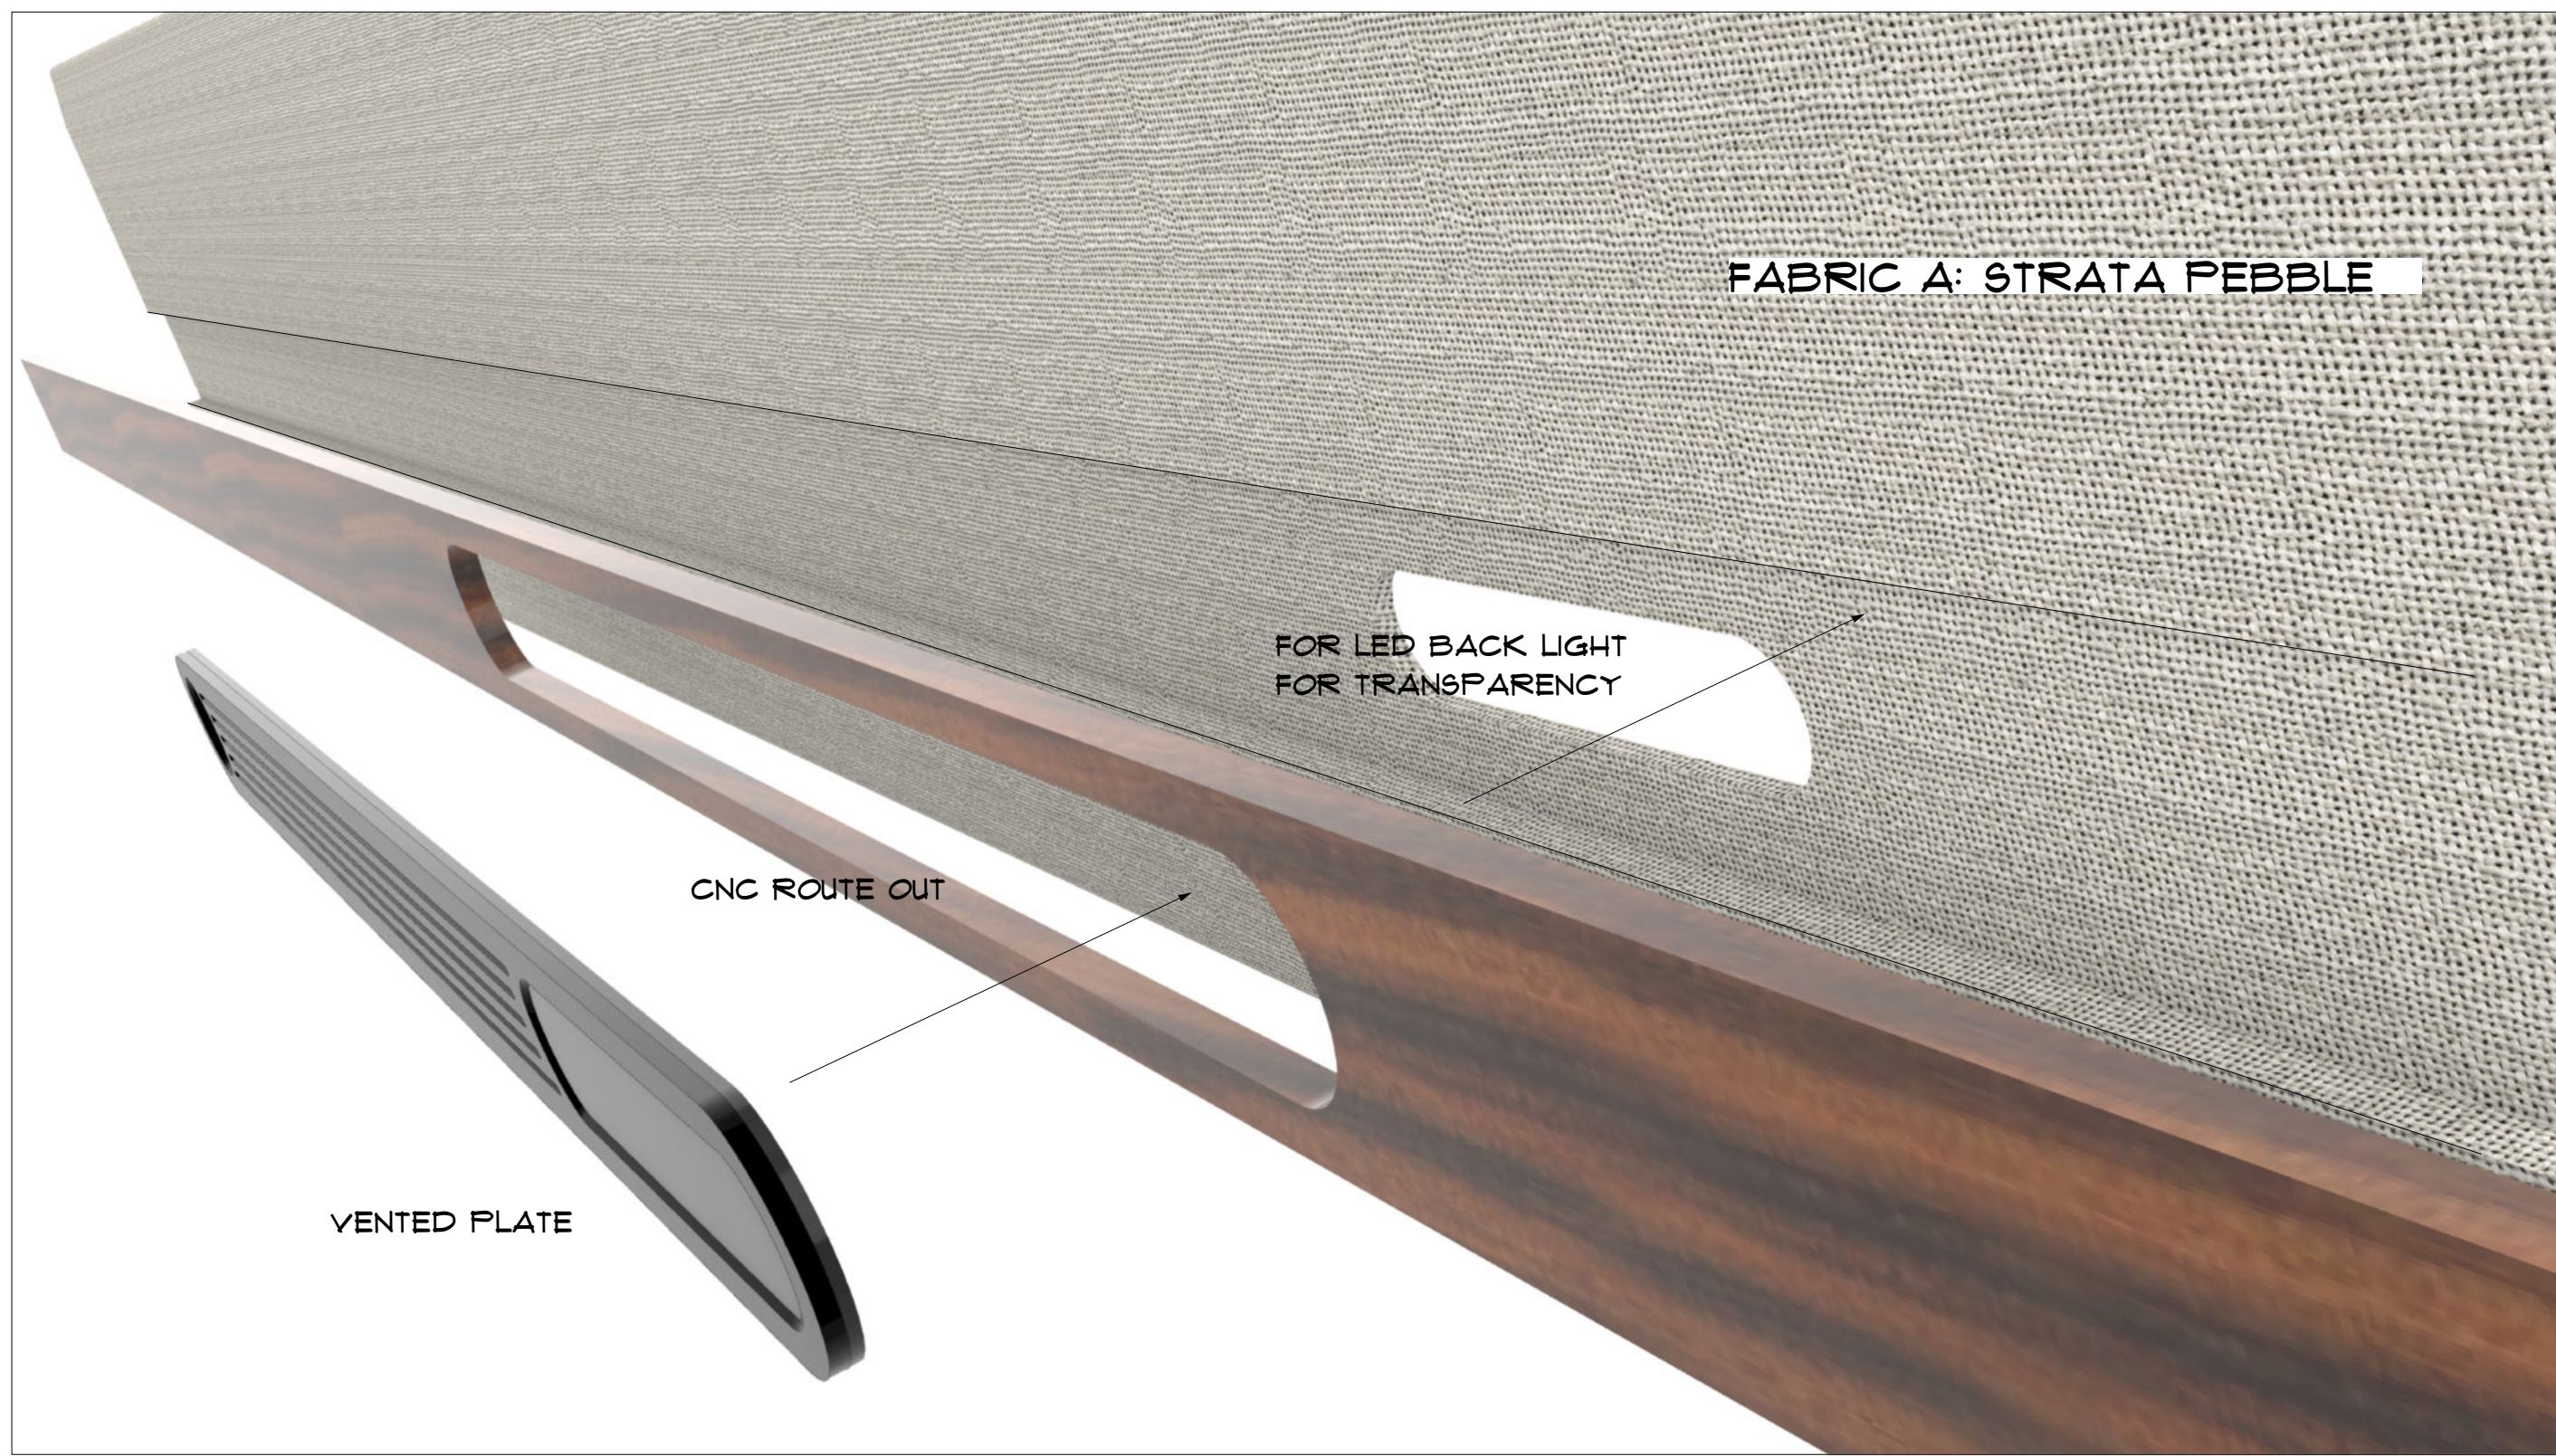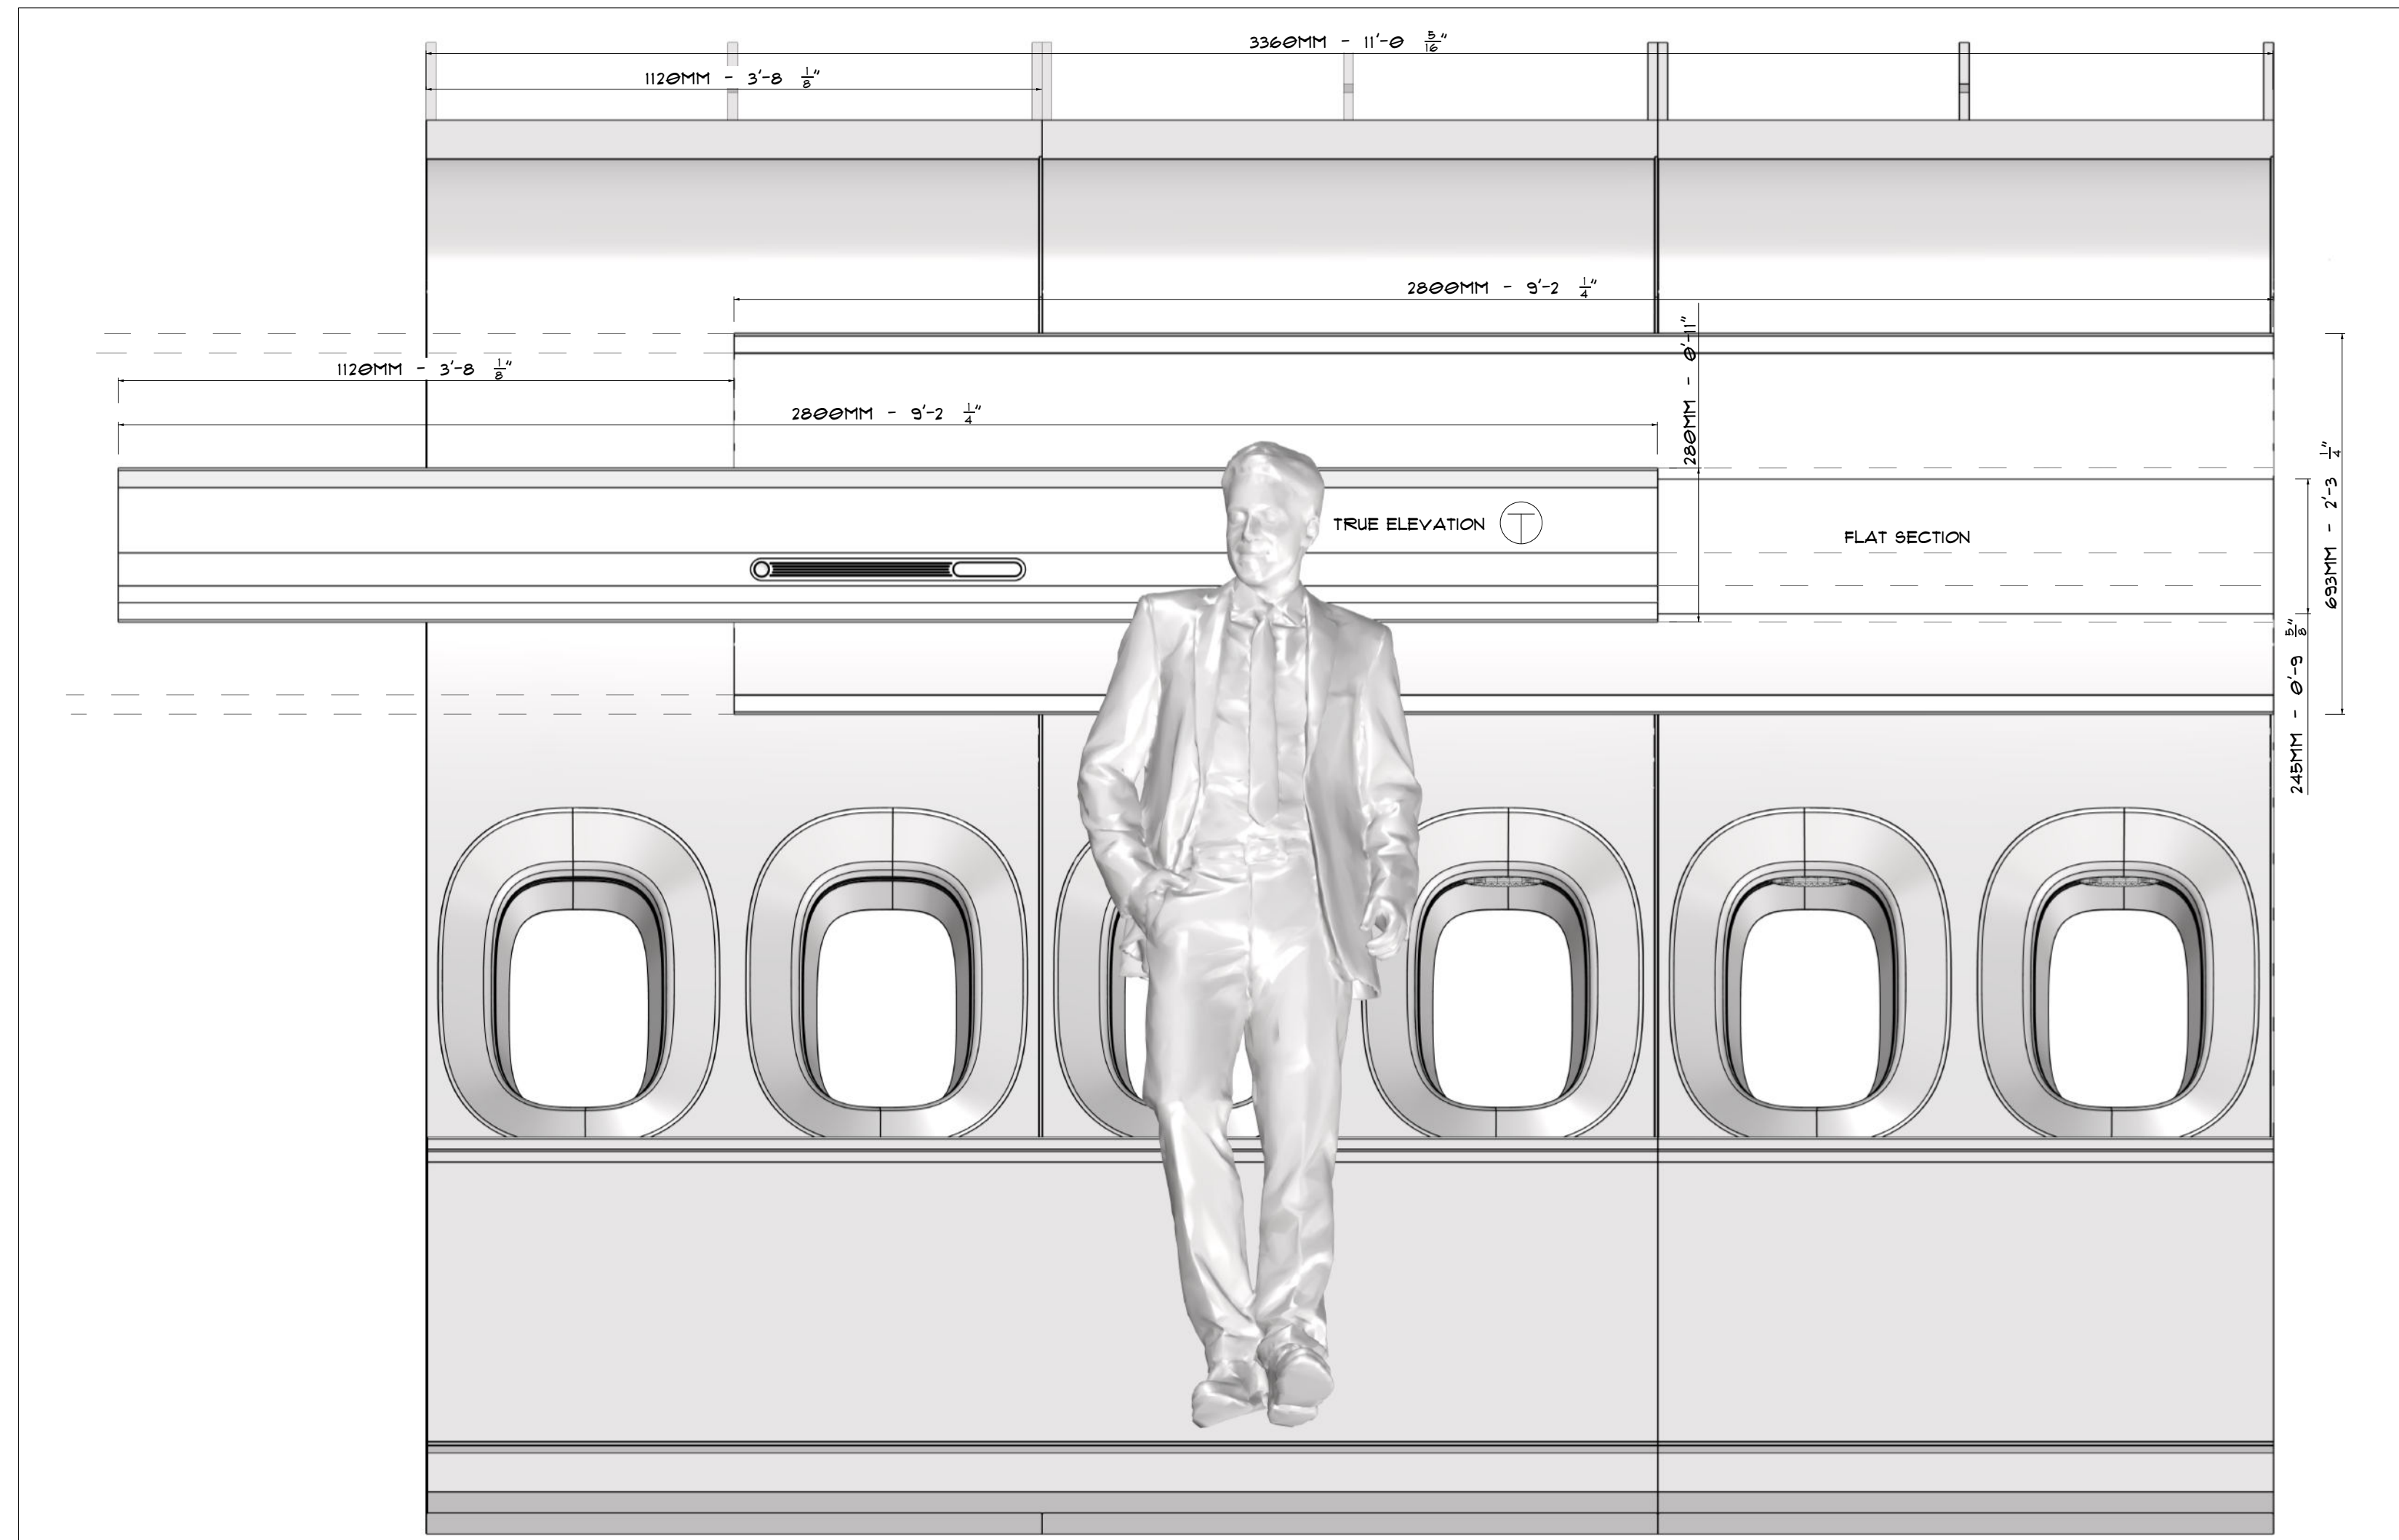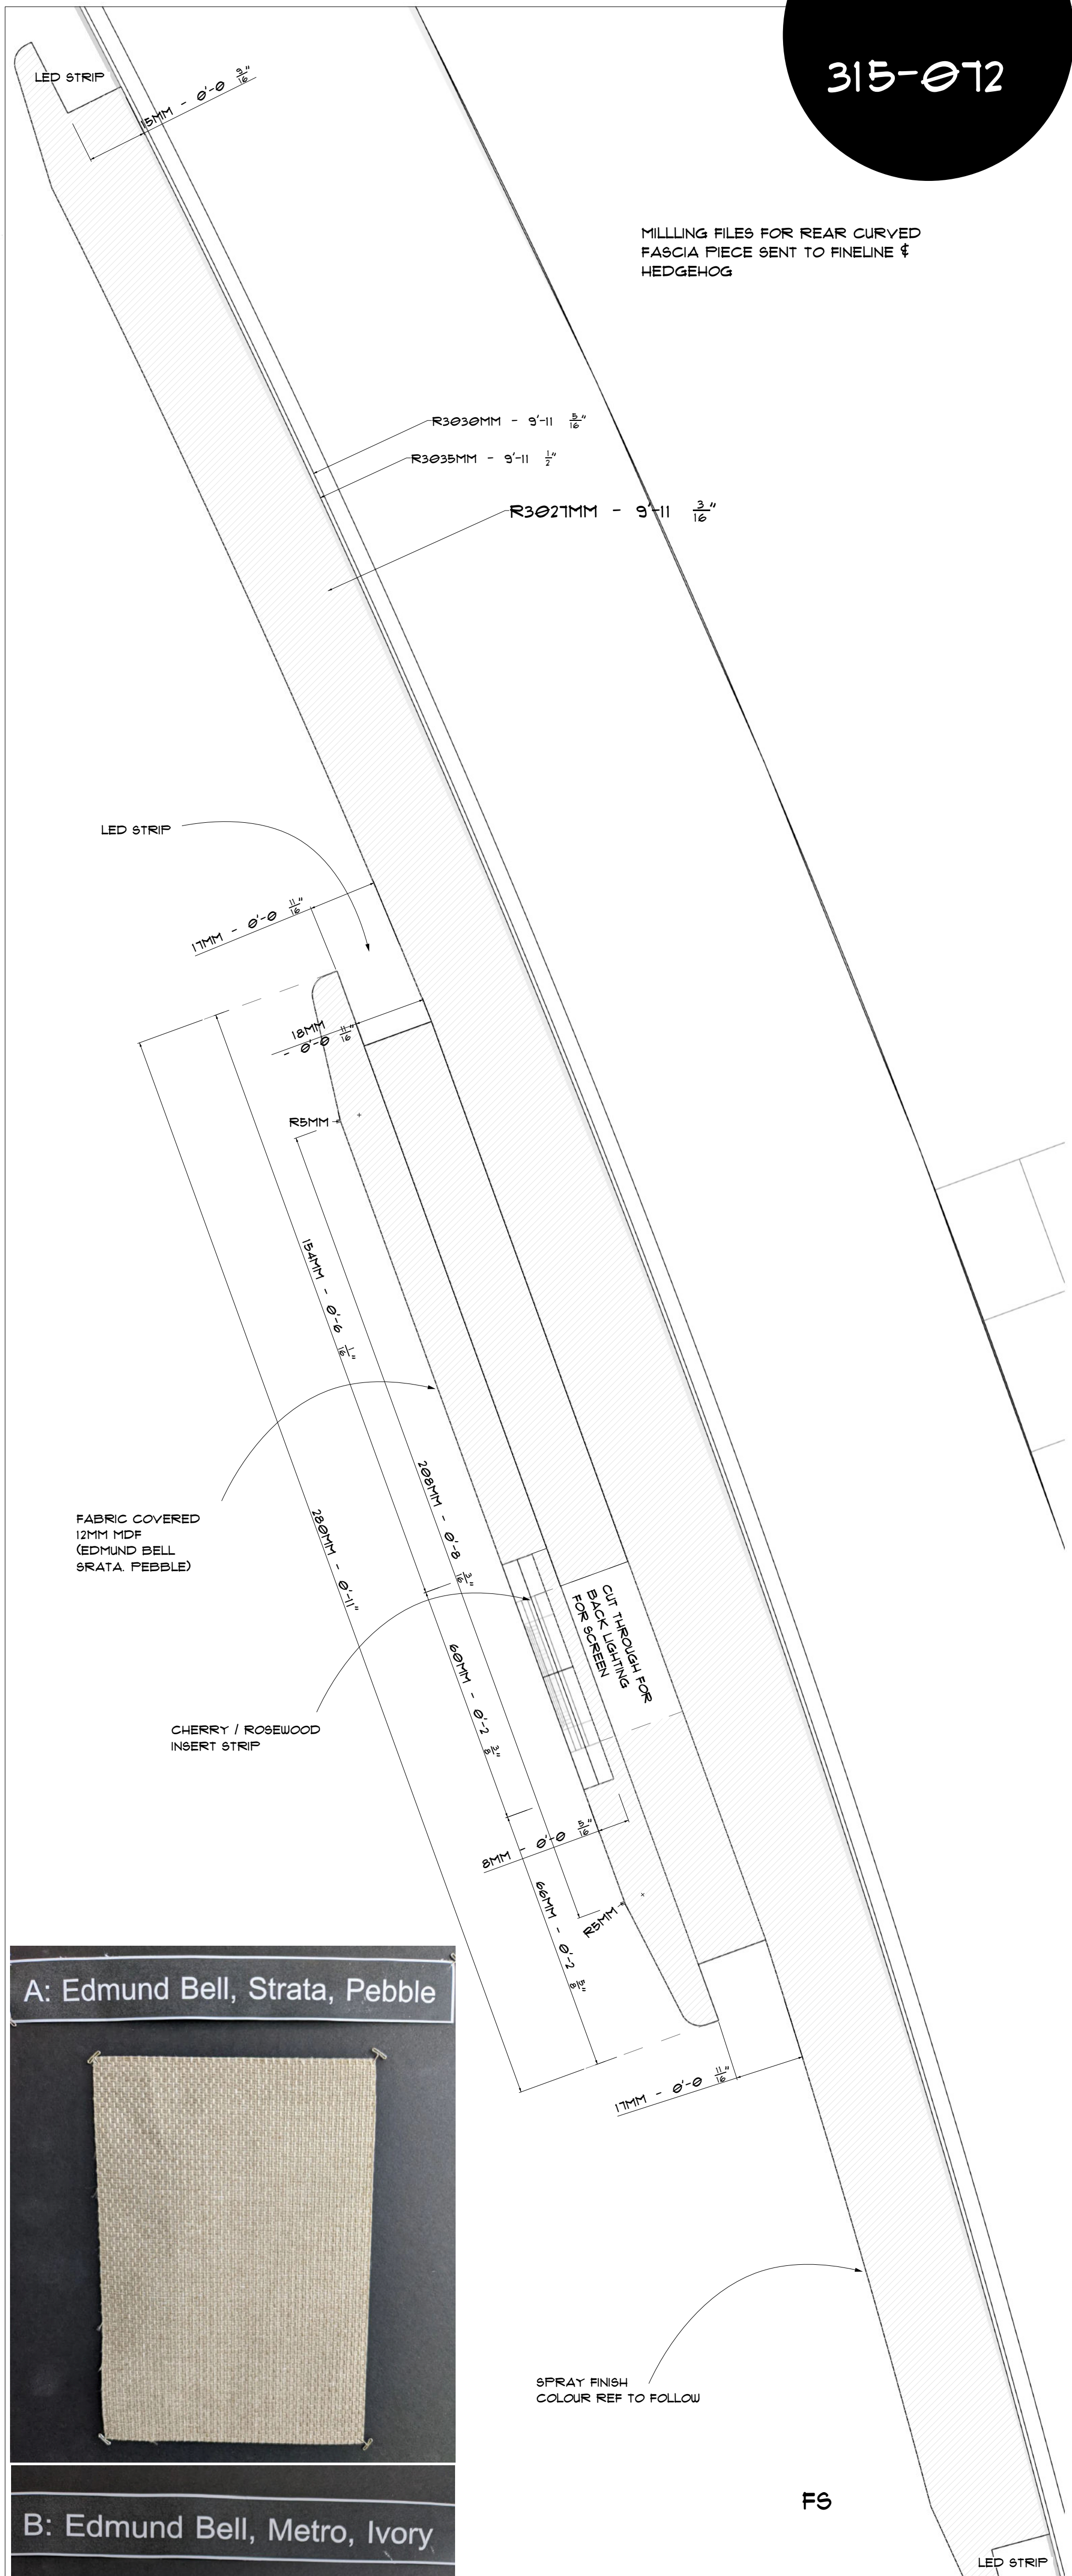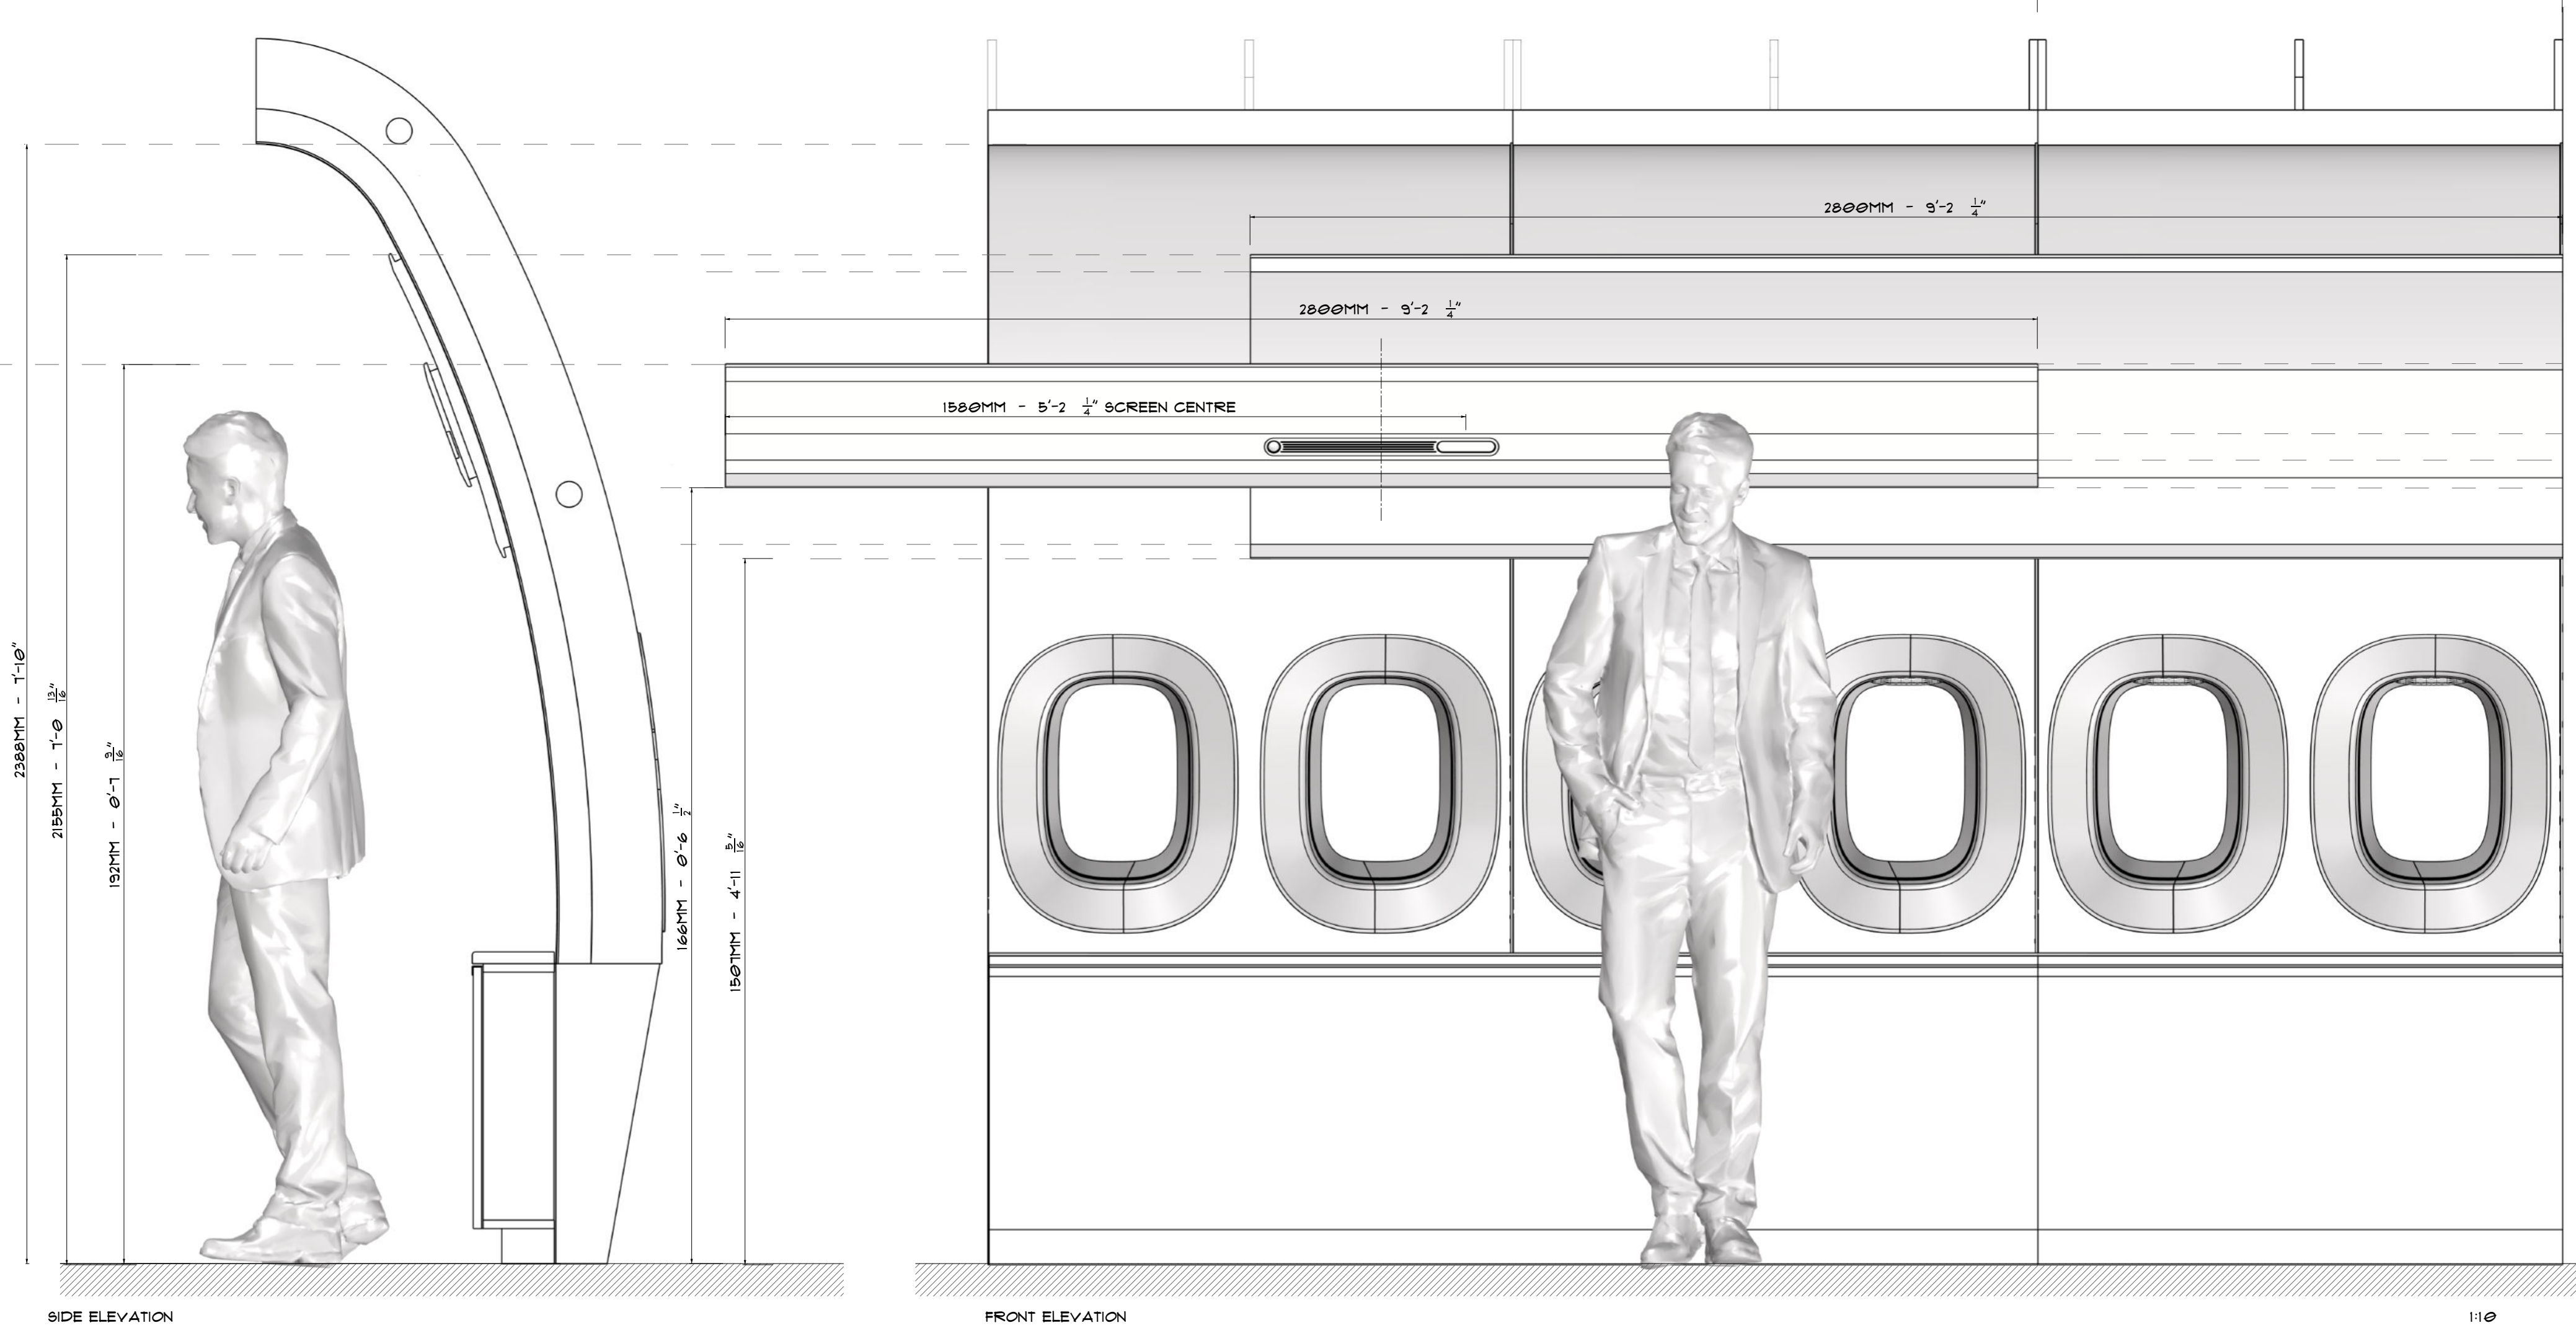


THERE WILL NEED TO BE CUSTOM LENGTH VERSIONS OF BOTH FASCIA BOARD TYPES. THESE TERMINATE INTO BULKHEAD WALLS

FASCIA BOARD SCHEME TO FOLLOW DWG 312-012

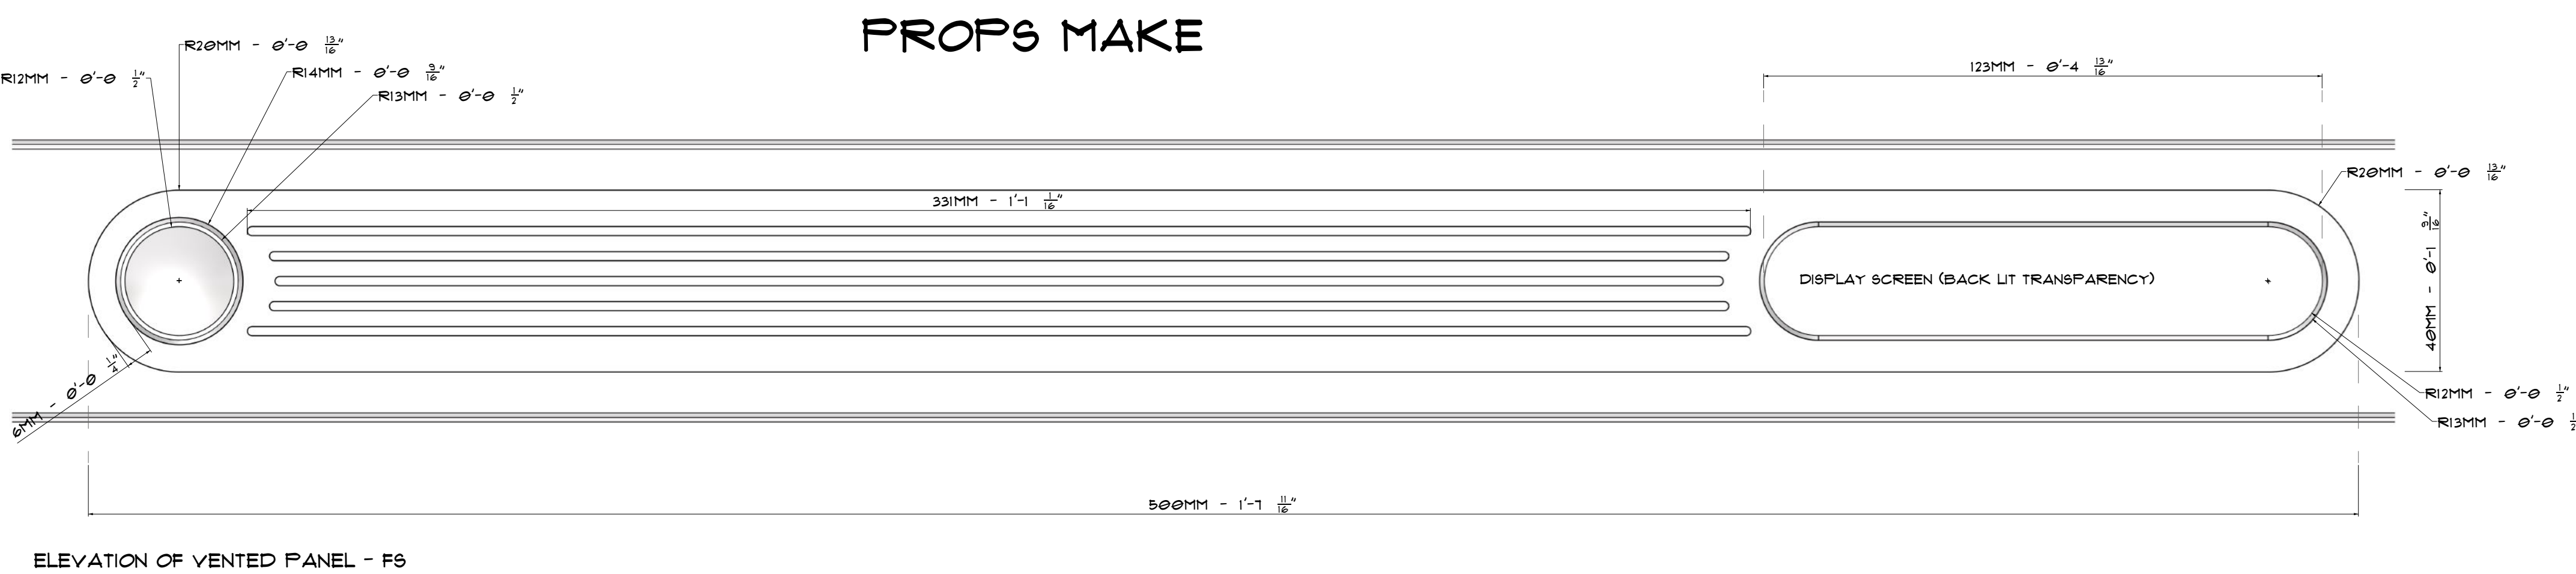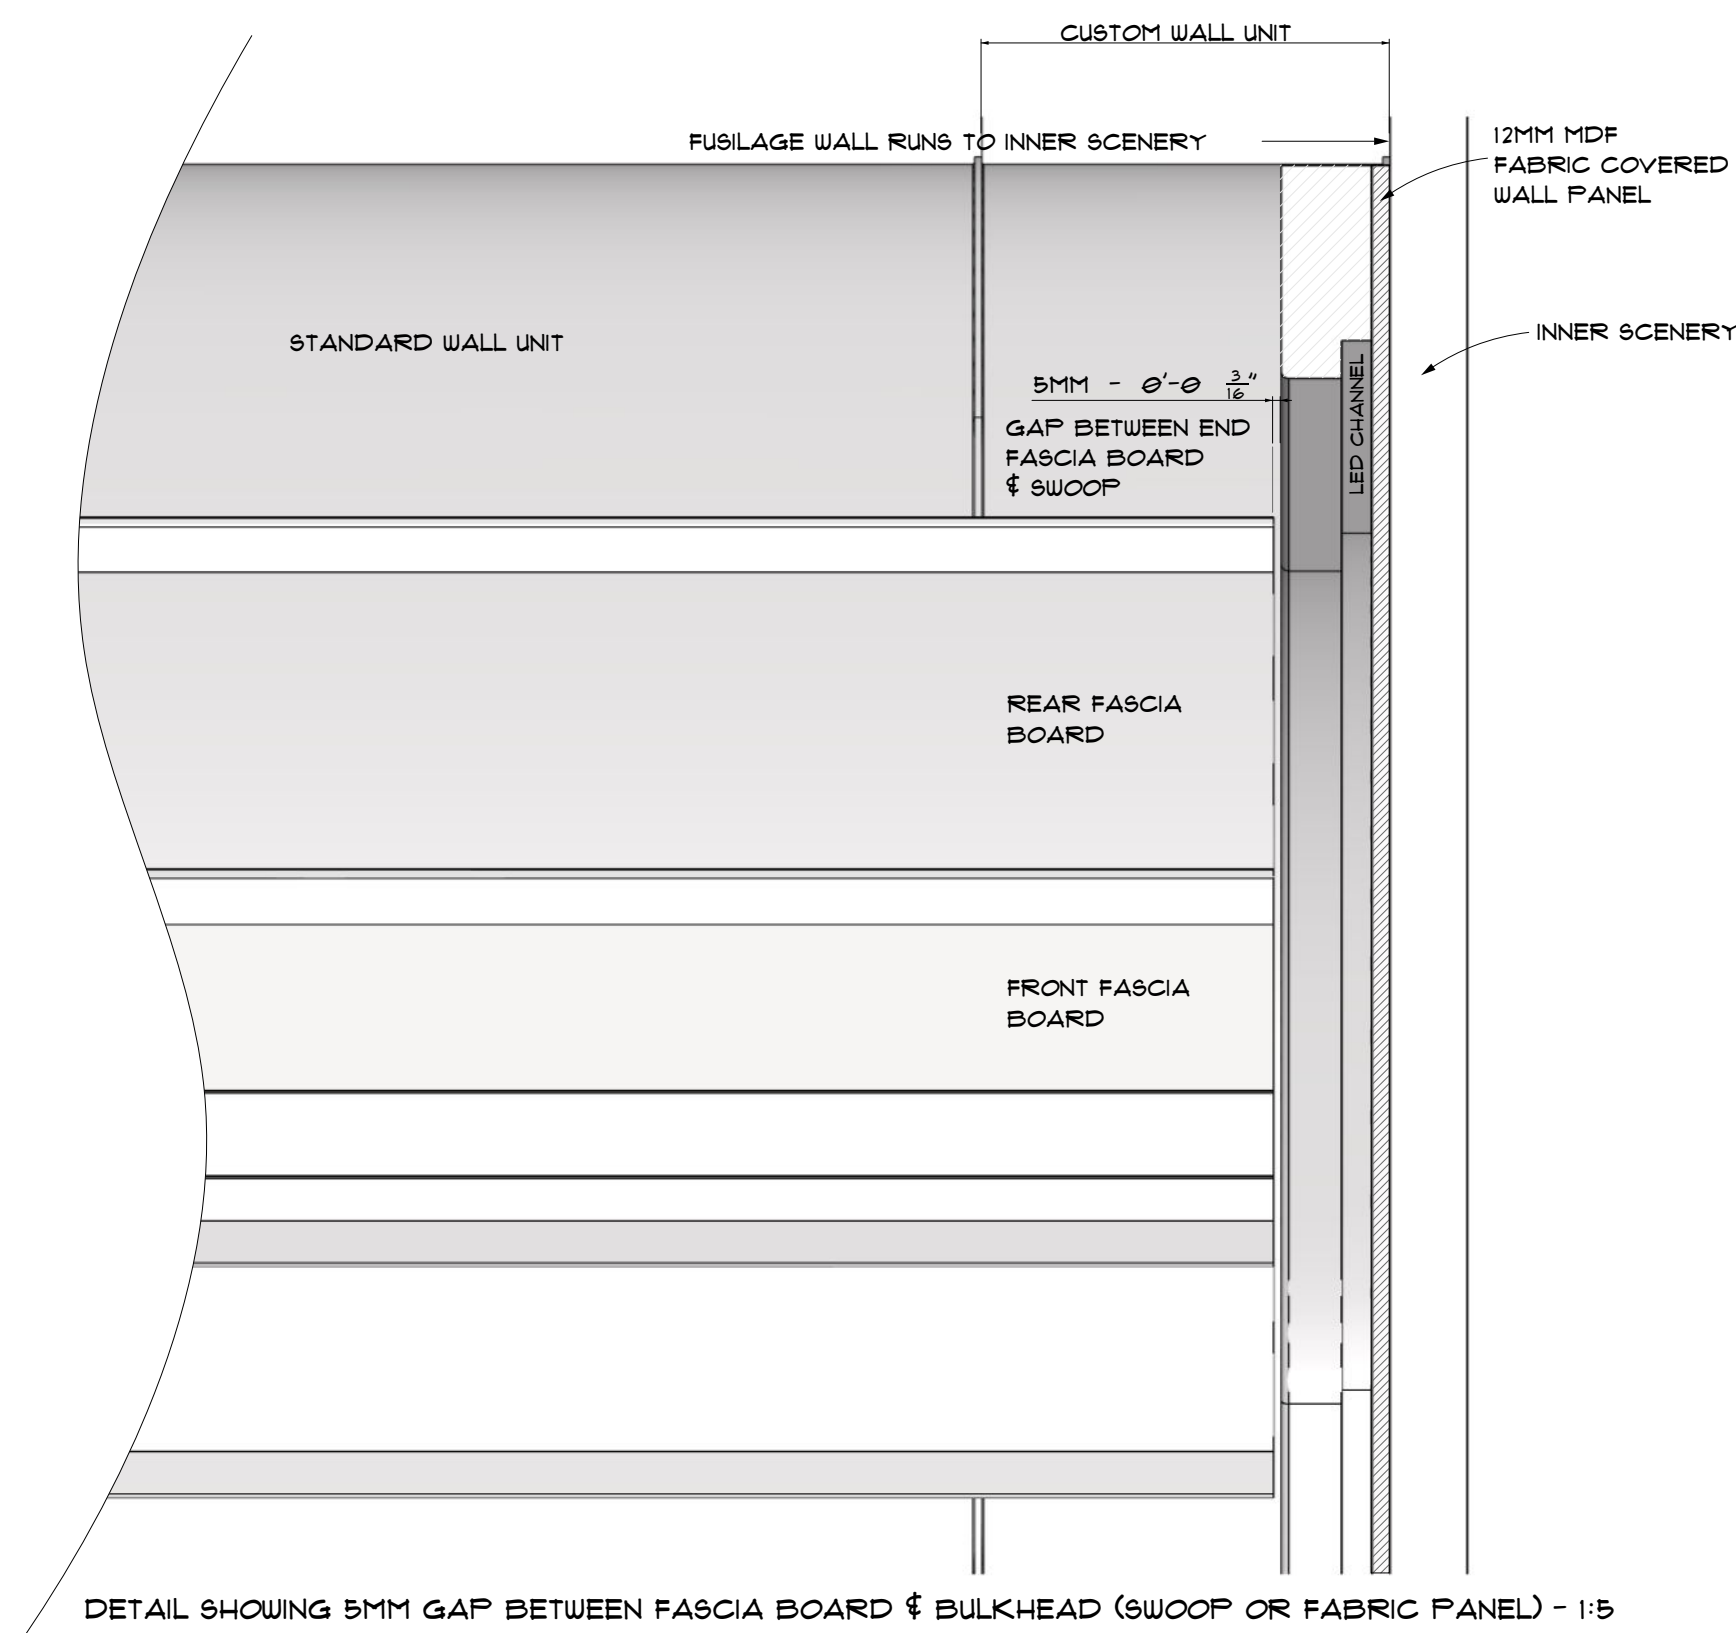

ELEVATION OF VENTED PANEL - FS

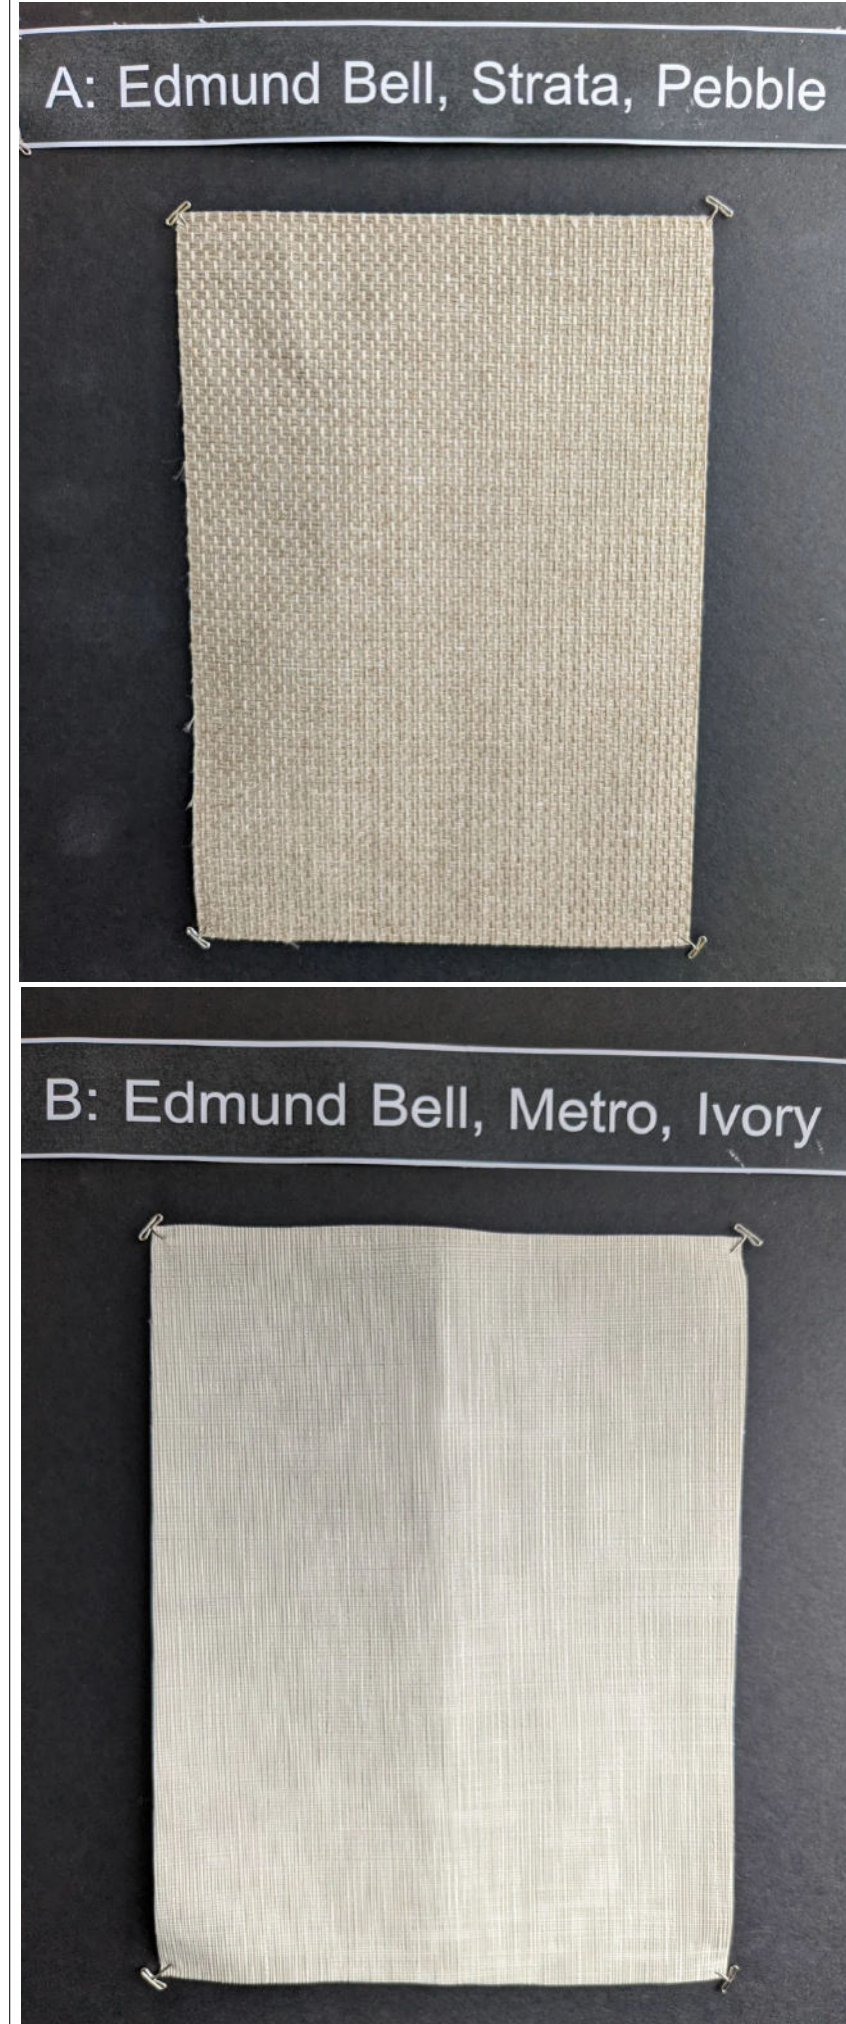

HEADS OF STATE		SET: 315_012 AIR FORCE 1
DETAIL: RUNNING FASCIA BOARDS		
DIRECTOR: ILYA NASHULLER		
PRODUCTION DESIGNER: NALL MORONEY		
LOCATIONS / STAGE: MEGANOVA A - LONGCROSS	DATE BASED: 13 03 23	SCALE: FS & 1:10
DRAWN BY: DW	REVISD:	
X COORD MANAGER	X PROPS	X DIRECTOR
X CARPENTERS	X PROP MAKING	X PRODUCTION
X PLASTERERS	X CHAIRS	X CAMERA
X PAINTERS	X LIGHTING	X STAGE HANDS
METAL	RIGGERS	SIGNATURE
SCULPTORS	X PRACTICAL SFX	ACTION VEHICLES
X SET DEC	VEH	LOCATIONS
X EQUIPMENT	X STARS	SCENES ARTISTS
RFP AD APPROVAL		SET # 072
		DWG # 315