



ENVIRO SCREEN 1 - SECURITY OFFICE 1 / LOWER DECK / 747 DUNSFOLD


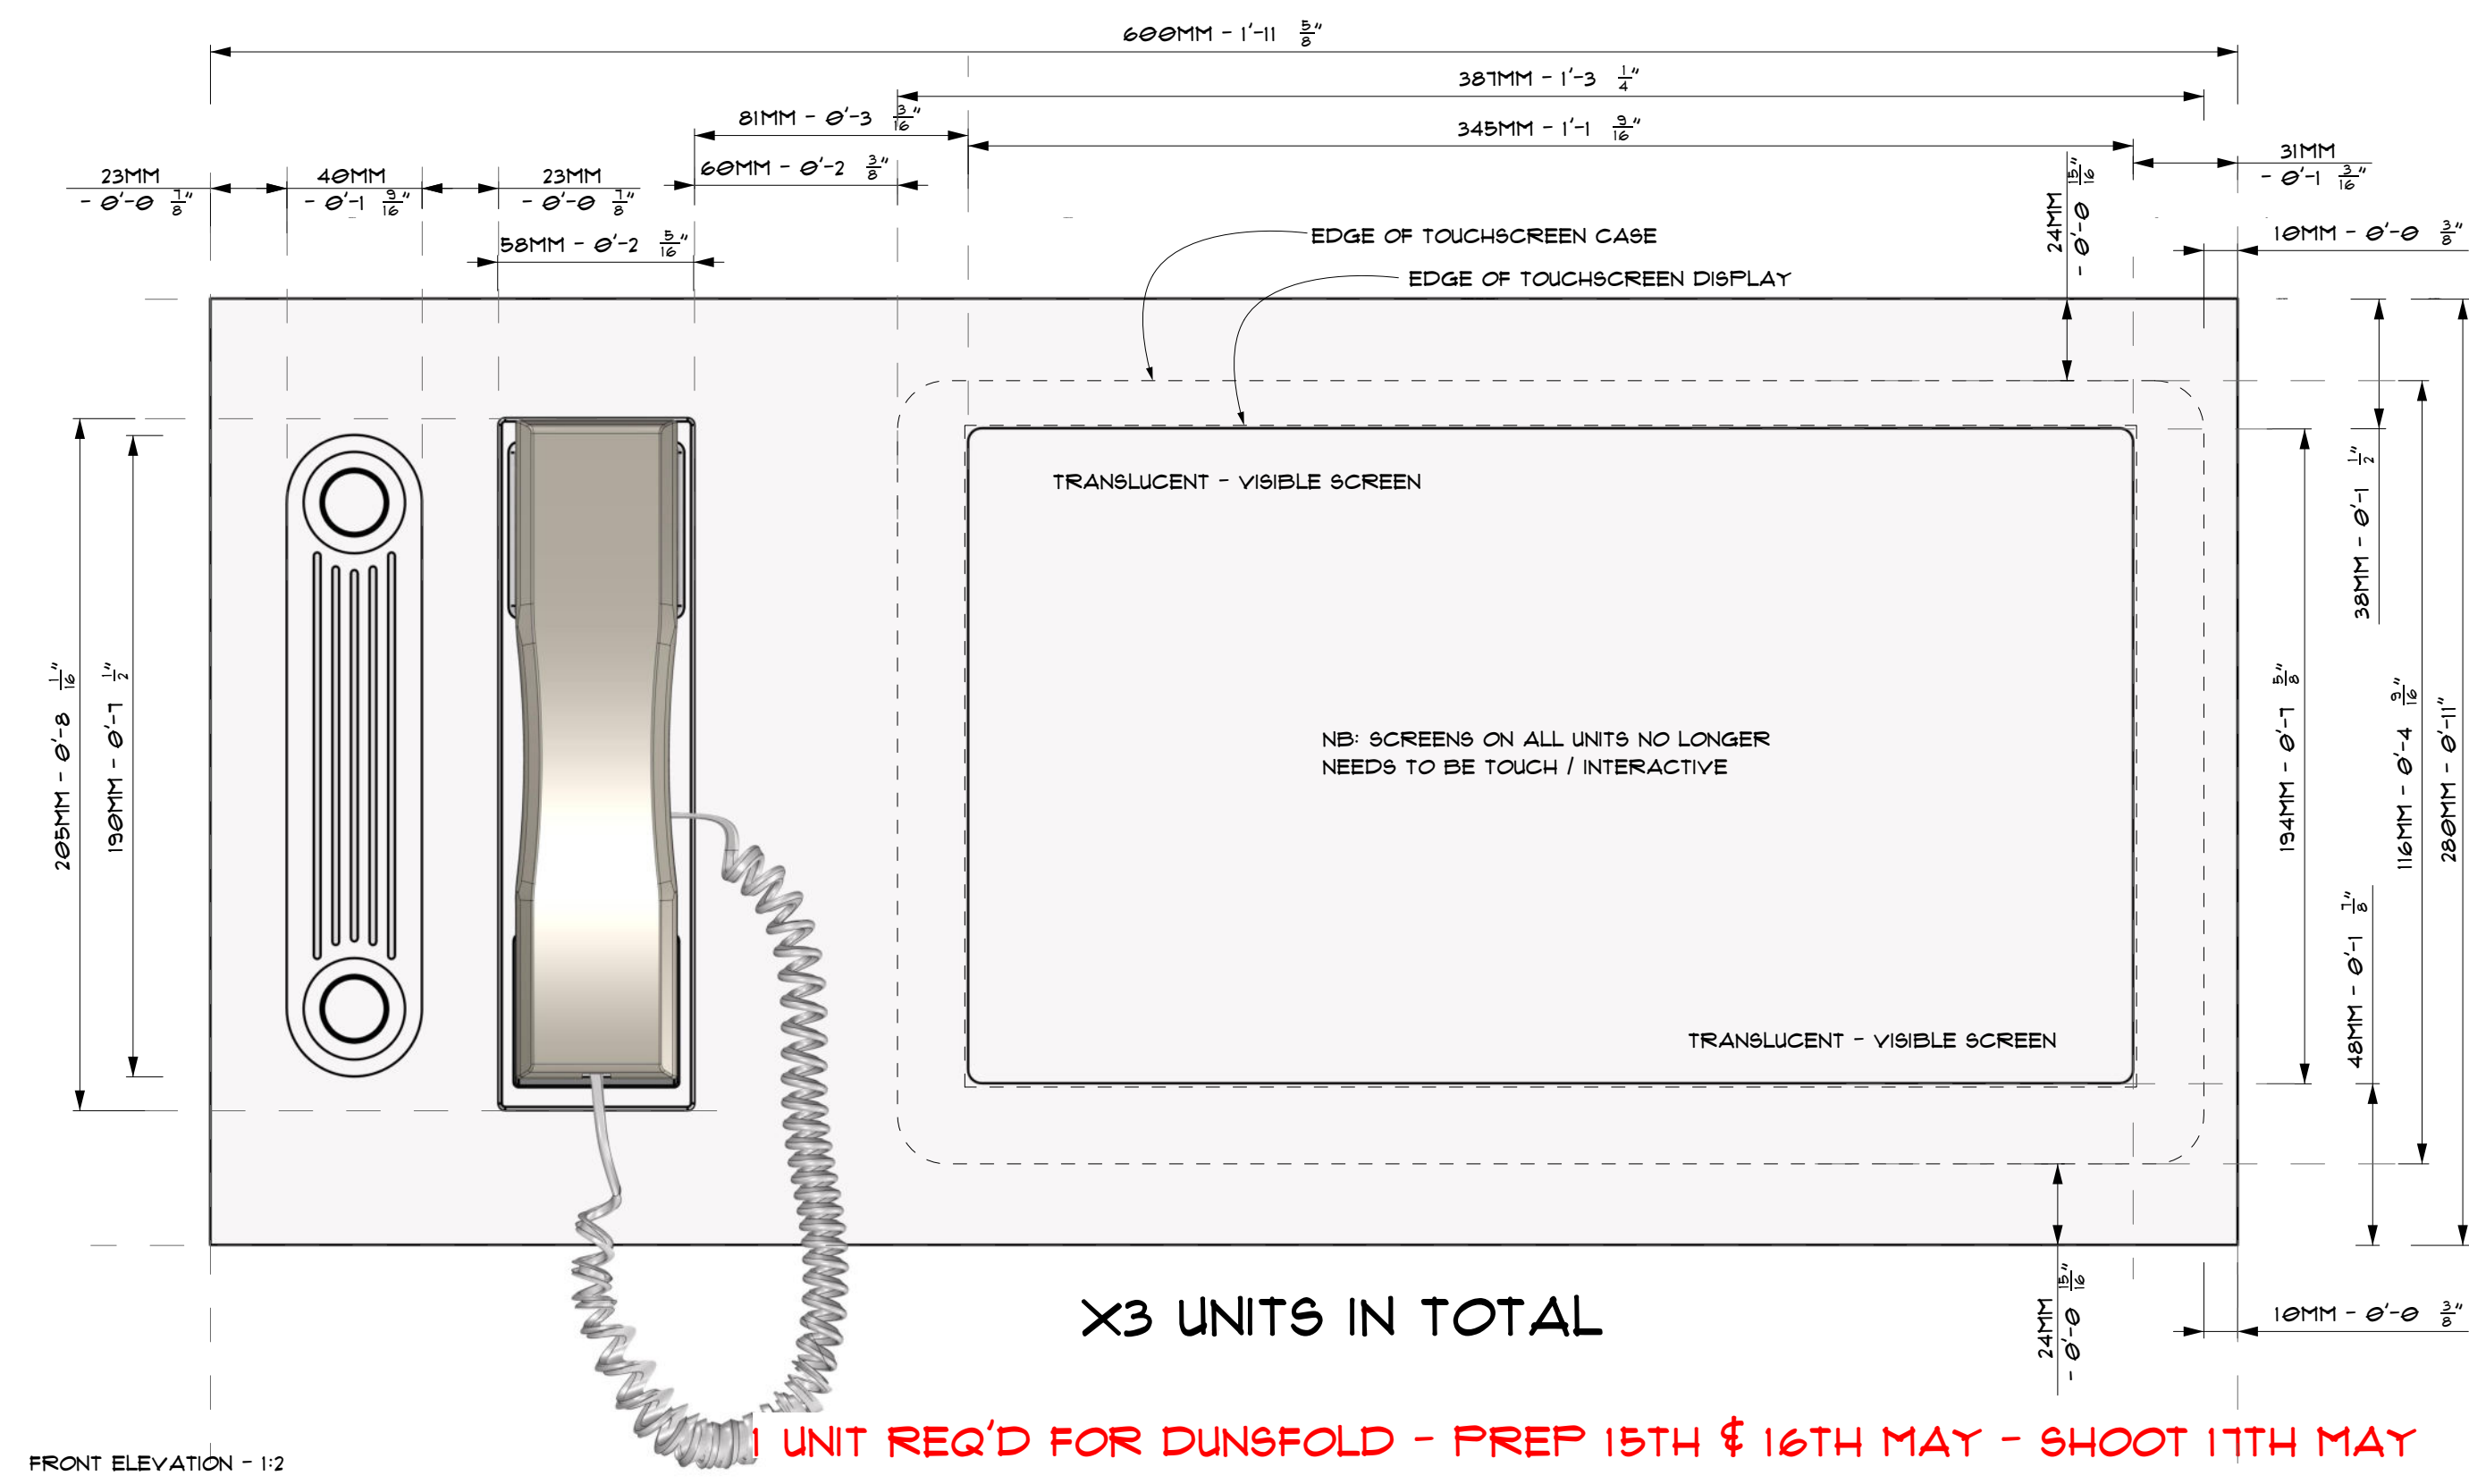


ENVIRO SCREEN 2 - HALLWAY - (BETWEEN GALLEY & SECURITY 1)

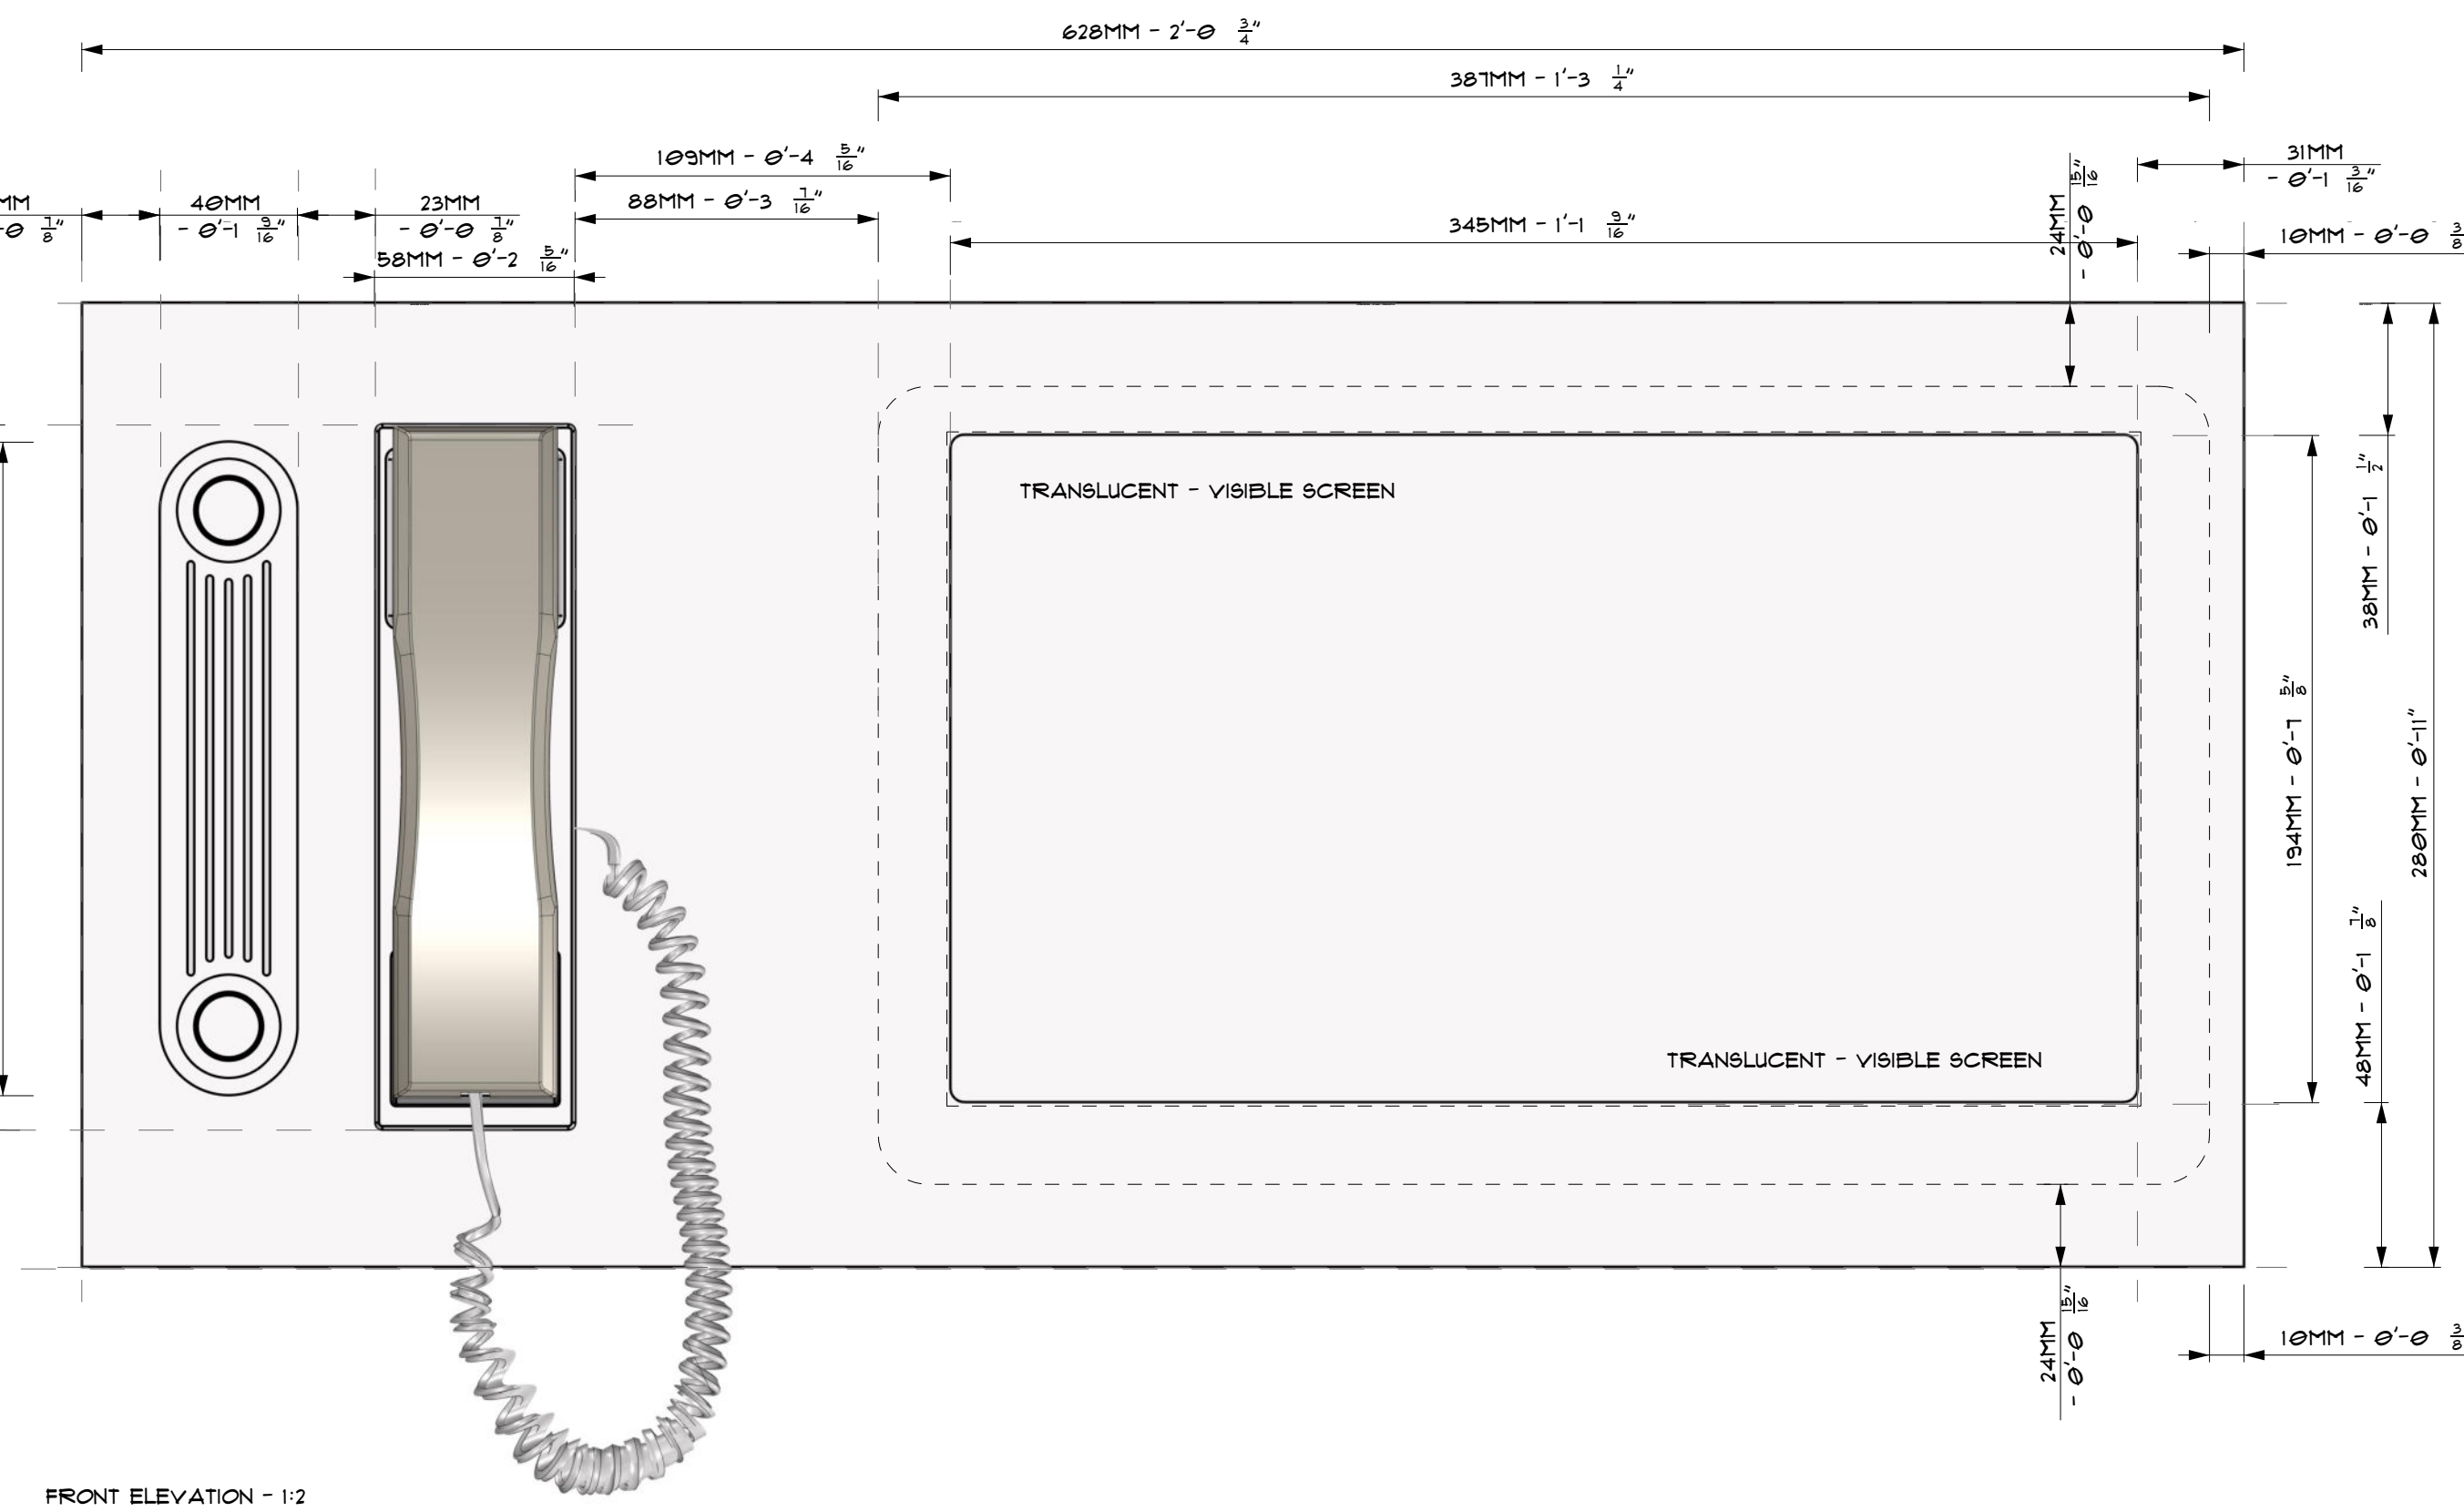


ENVIRO SCREEN 3 - SECURITY OFFICE 2

N.B. ENVIRO 3 LAYOUT IS FORMATTED DIFFERENTLY - LAYOUT IS UNIQUE

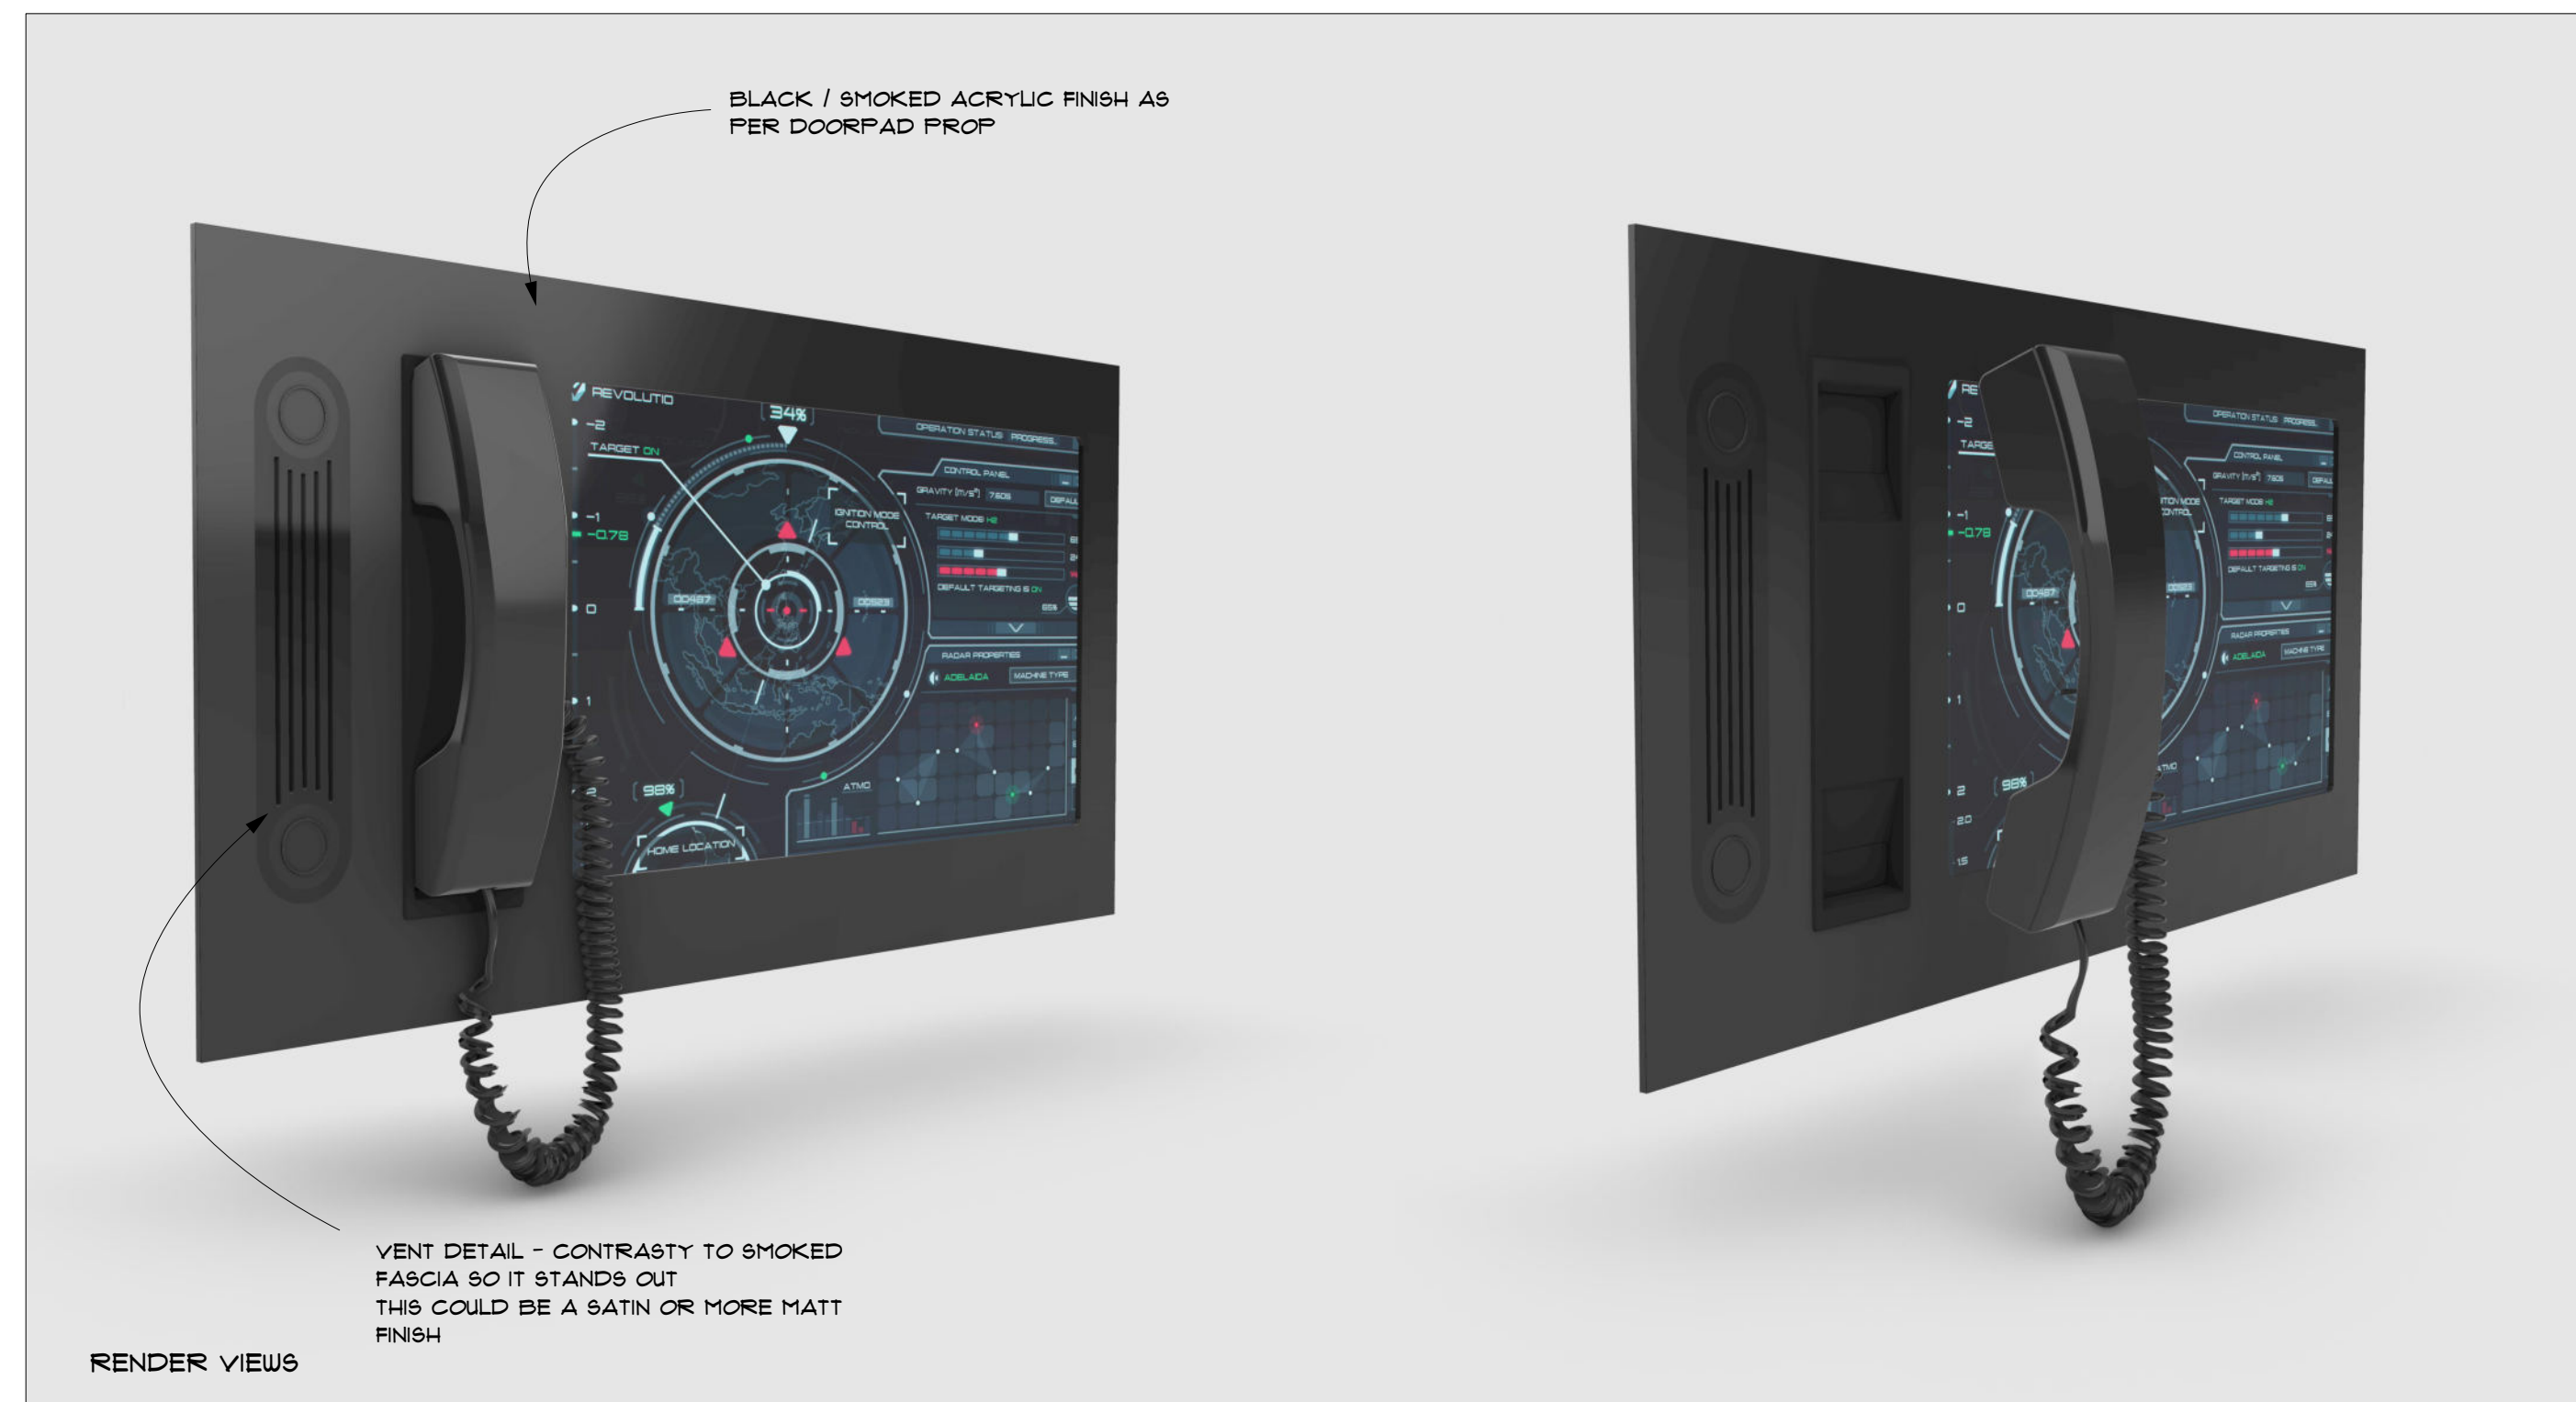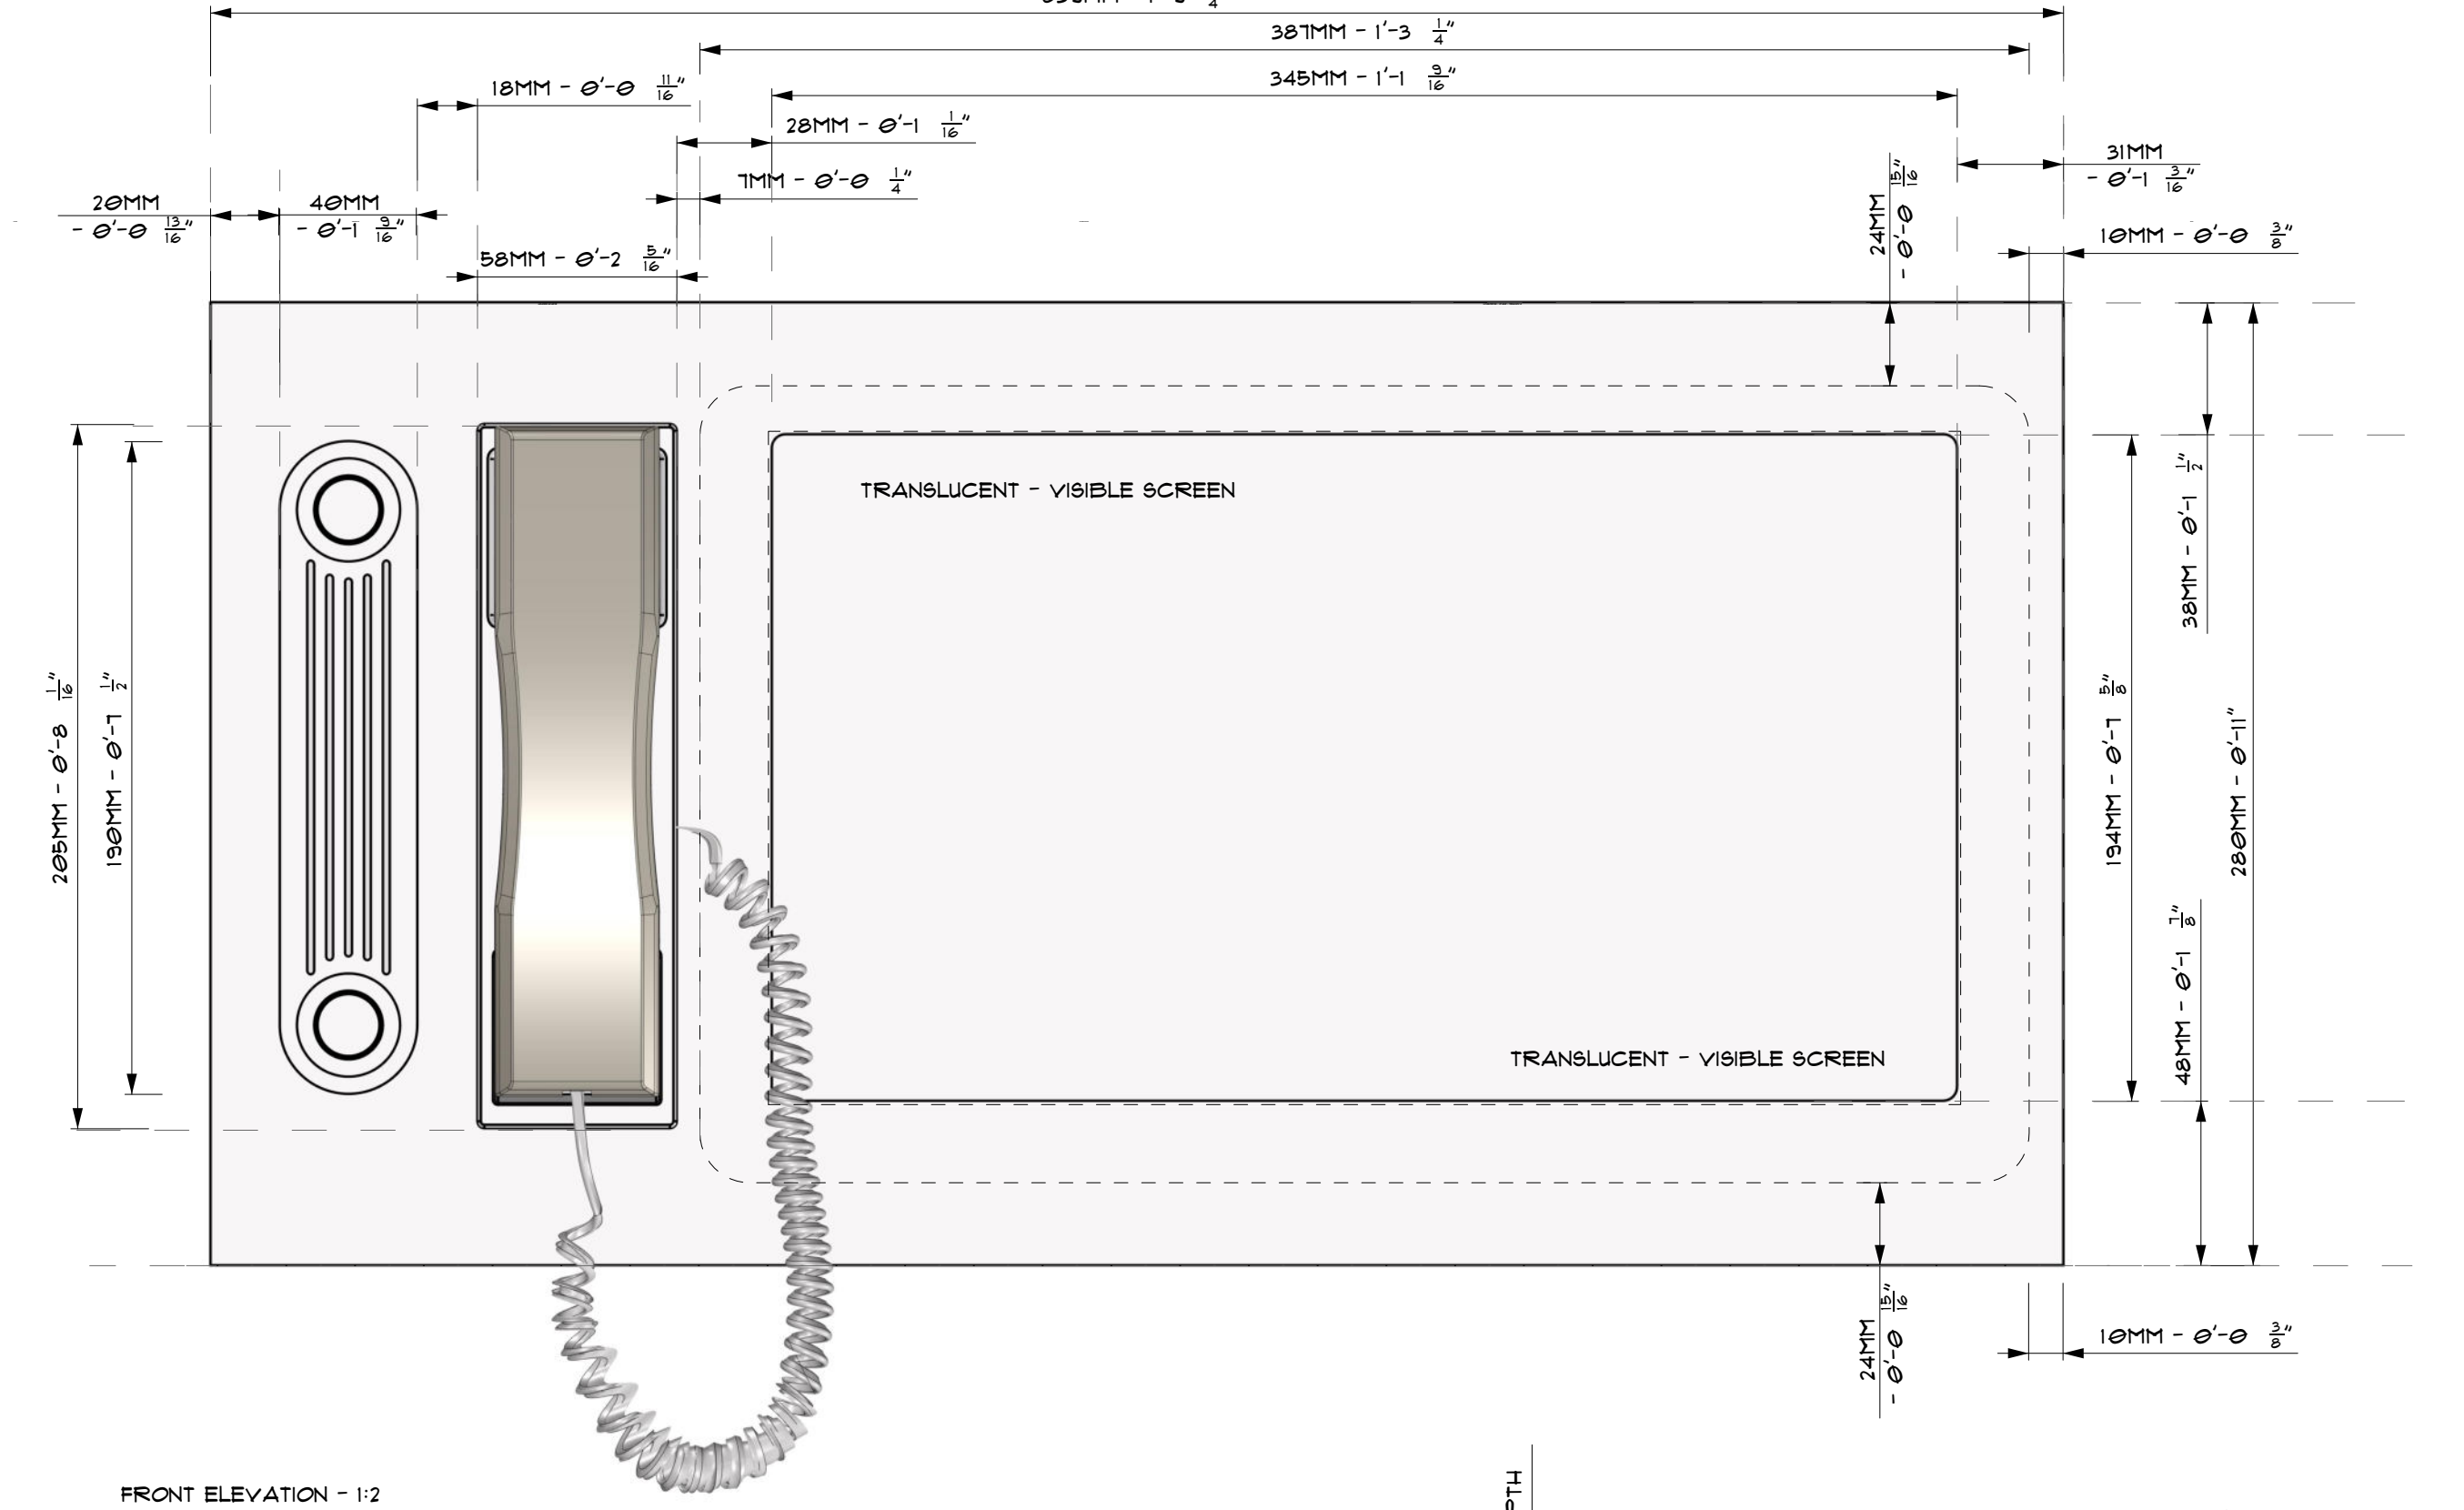

ENVIRO SCREEN 1 - SECURITY OFFICE 1 / LOWER DECK / 747 DUNSFOLD

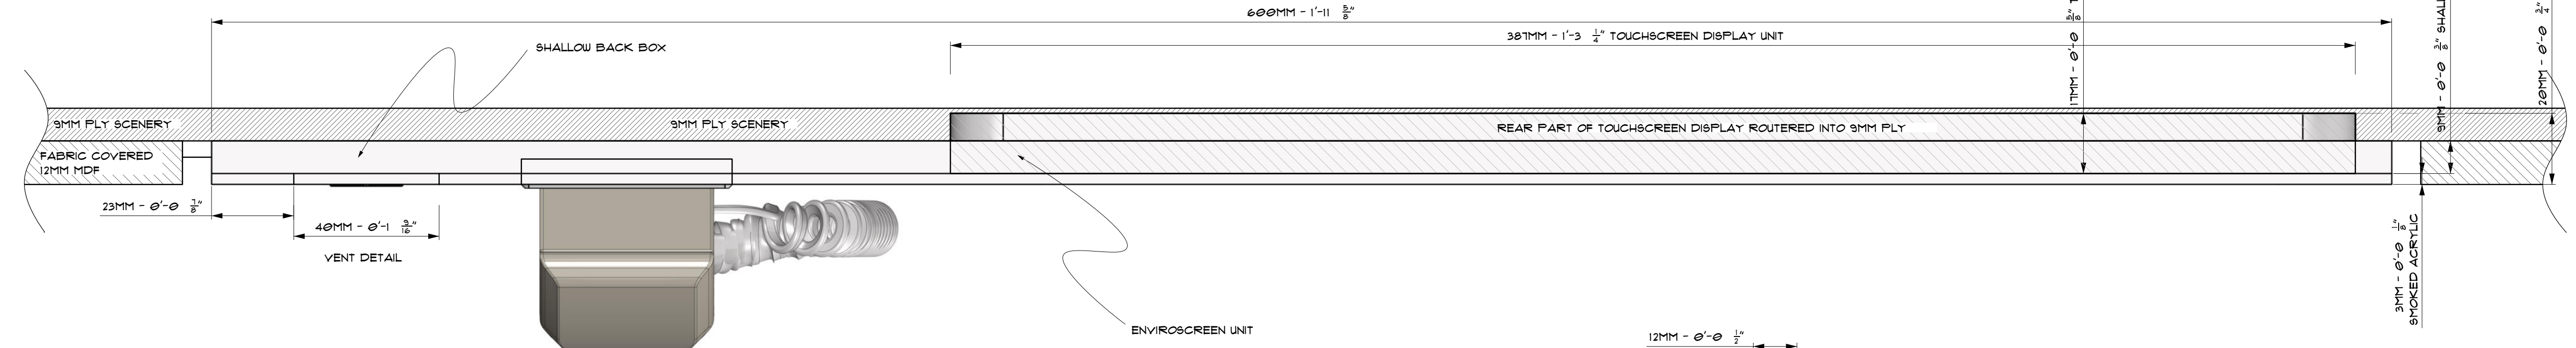

PLAN FS






READ WITH:
300B 012 AFI 141 LARGE PLAN MAIN LEVEL V3: DW: 29 03 23 PDF
339B 9ET 060 AFI CORRIDOR P 4E V3: FB: G5 230419
321 AFI 057 PRESIDENTS OFFICE -SECURITY ROOM P 4E V1: FB: 2023-03-15
332 9ET 067 INT: AFI COMPLETE STAFFAREA P 4E V1: G5 230330

SCREEN CODE 1

SCREEN CODE 1

ENVIRO SCREEN 5 - CONFERENCE ROOM CORRIDOR

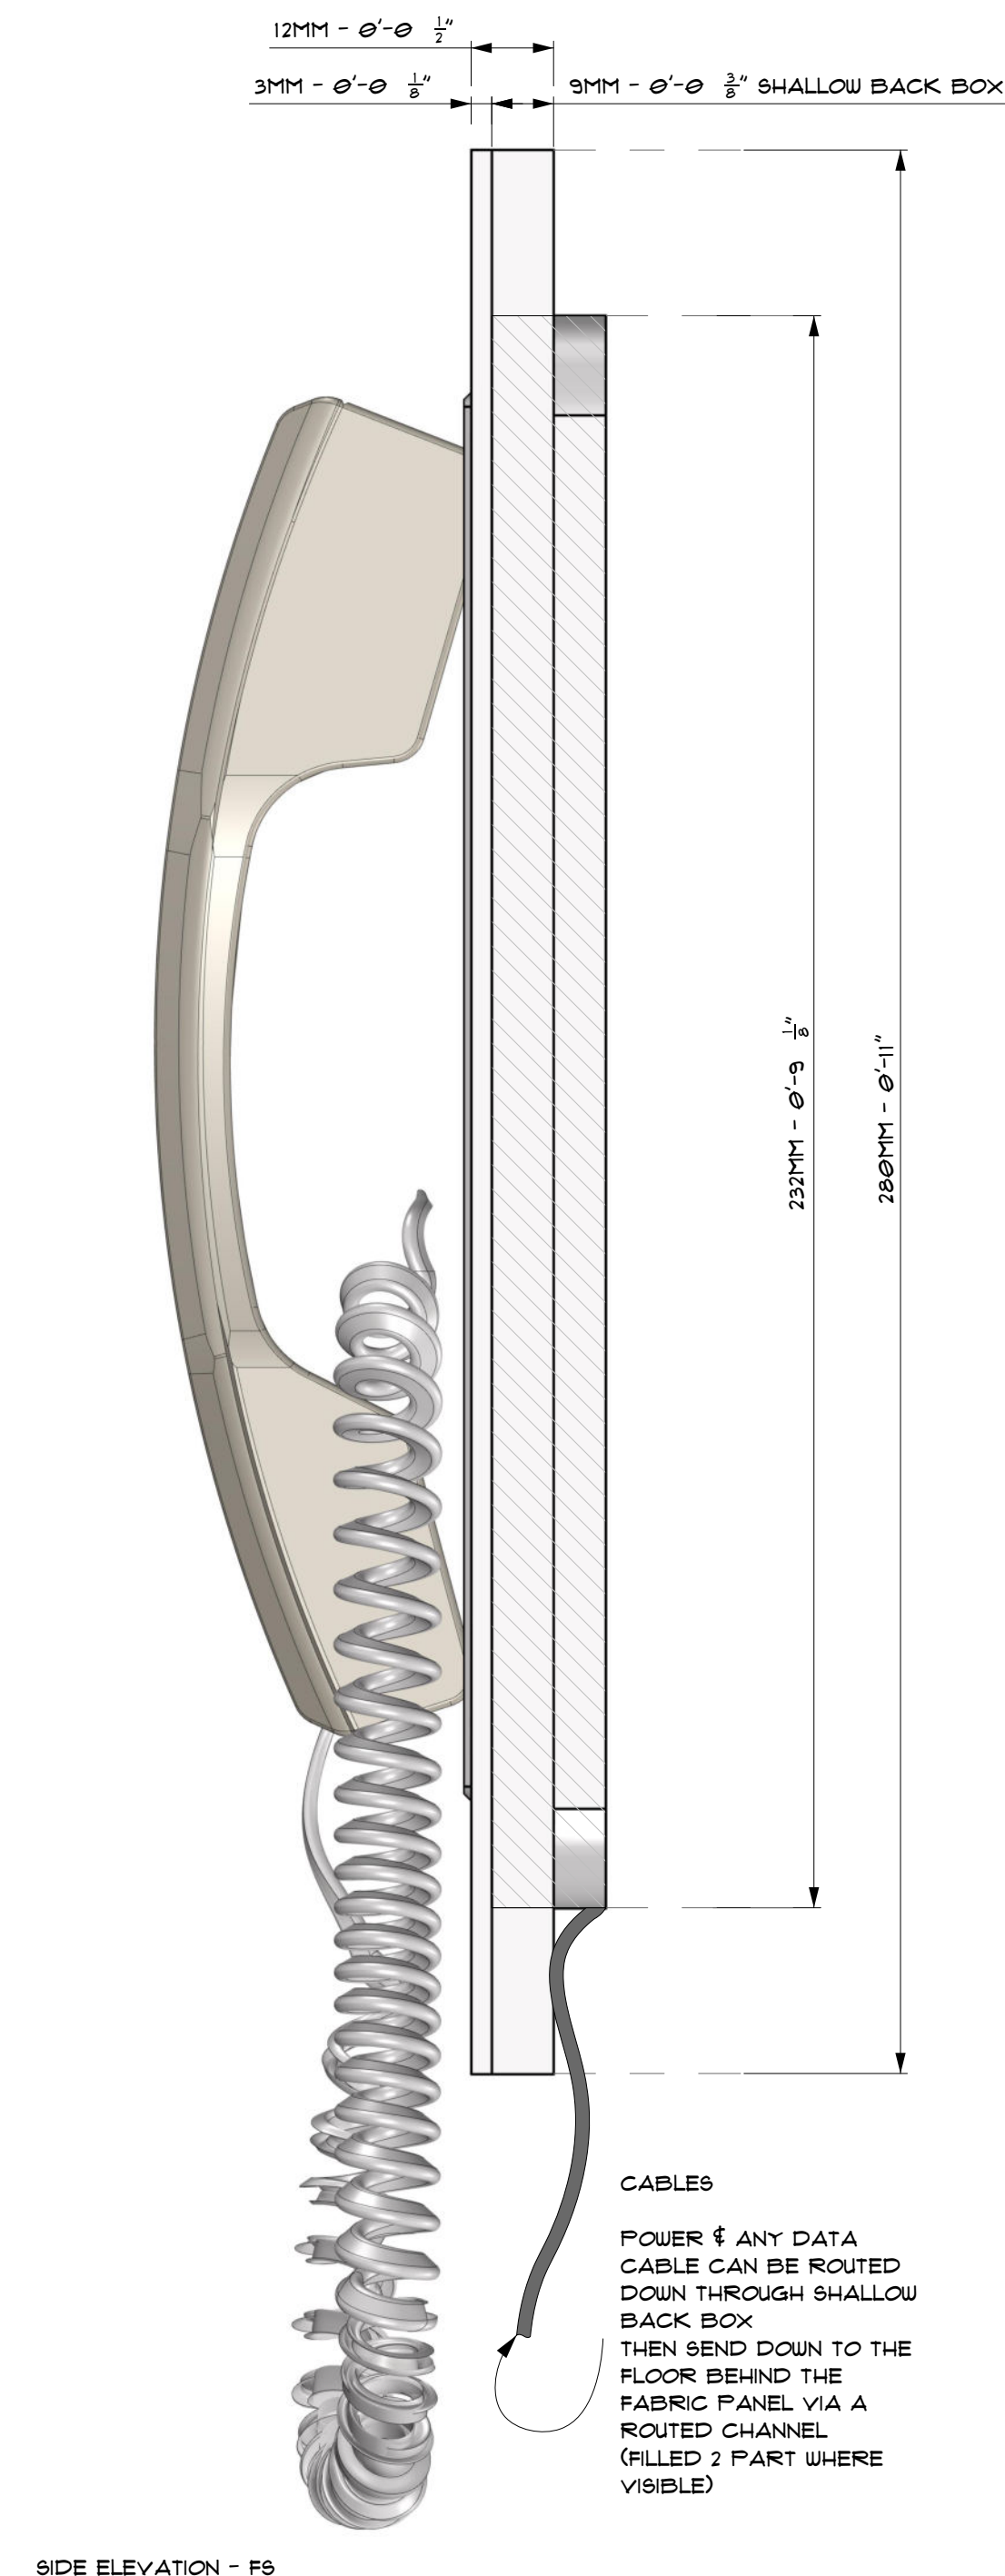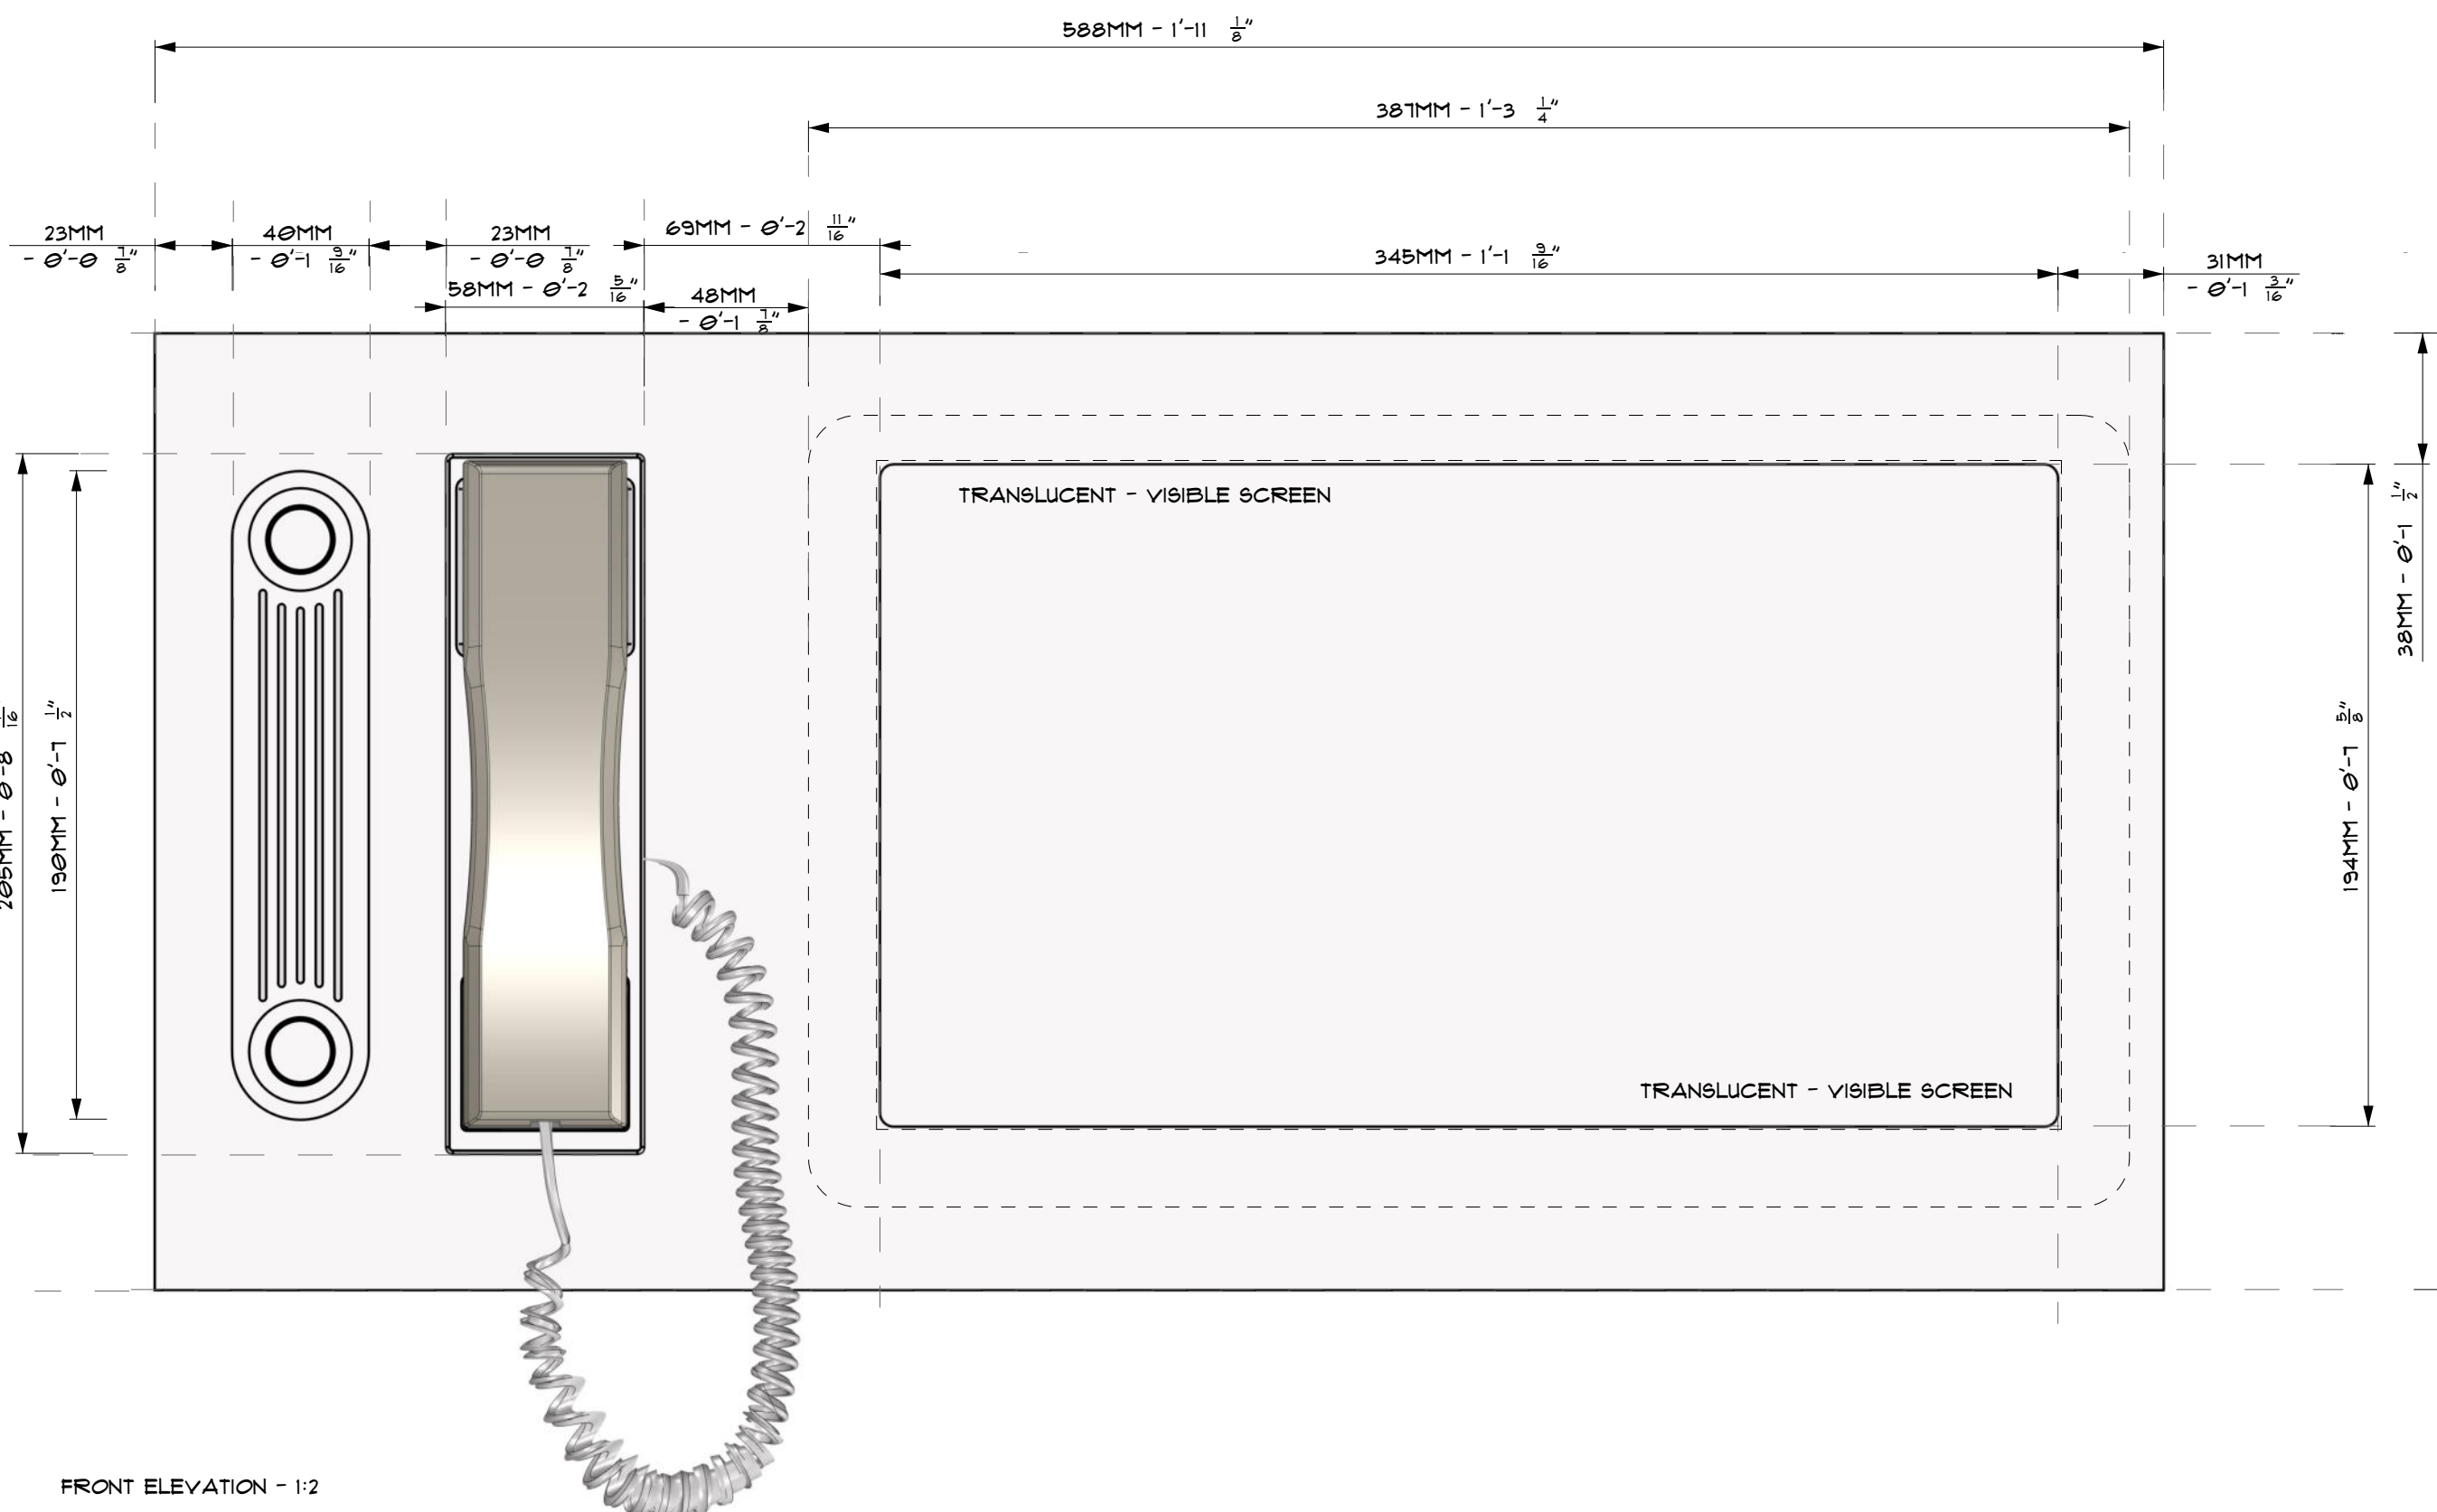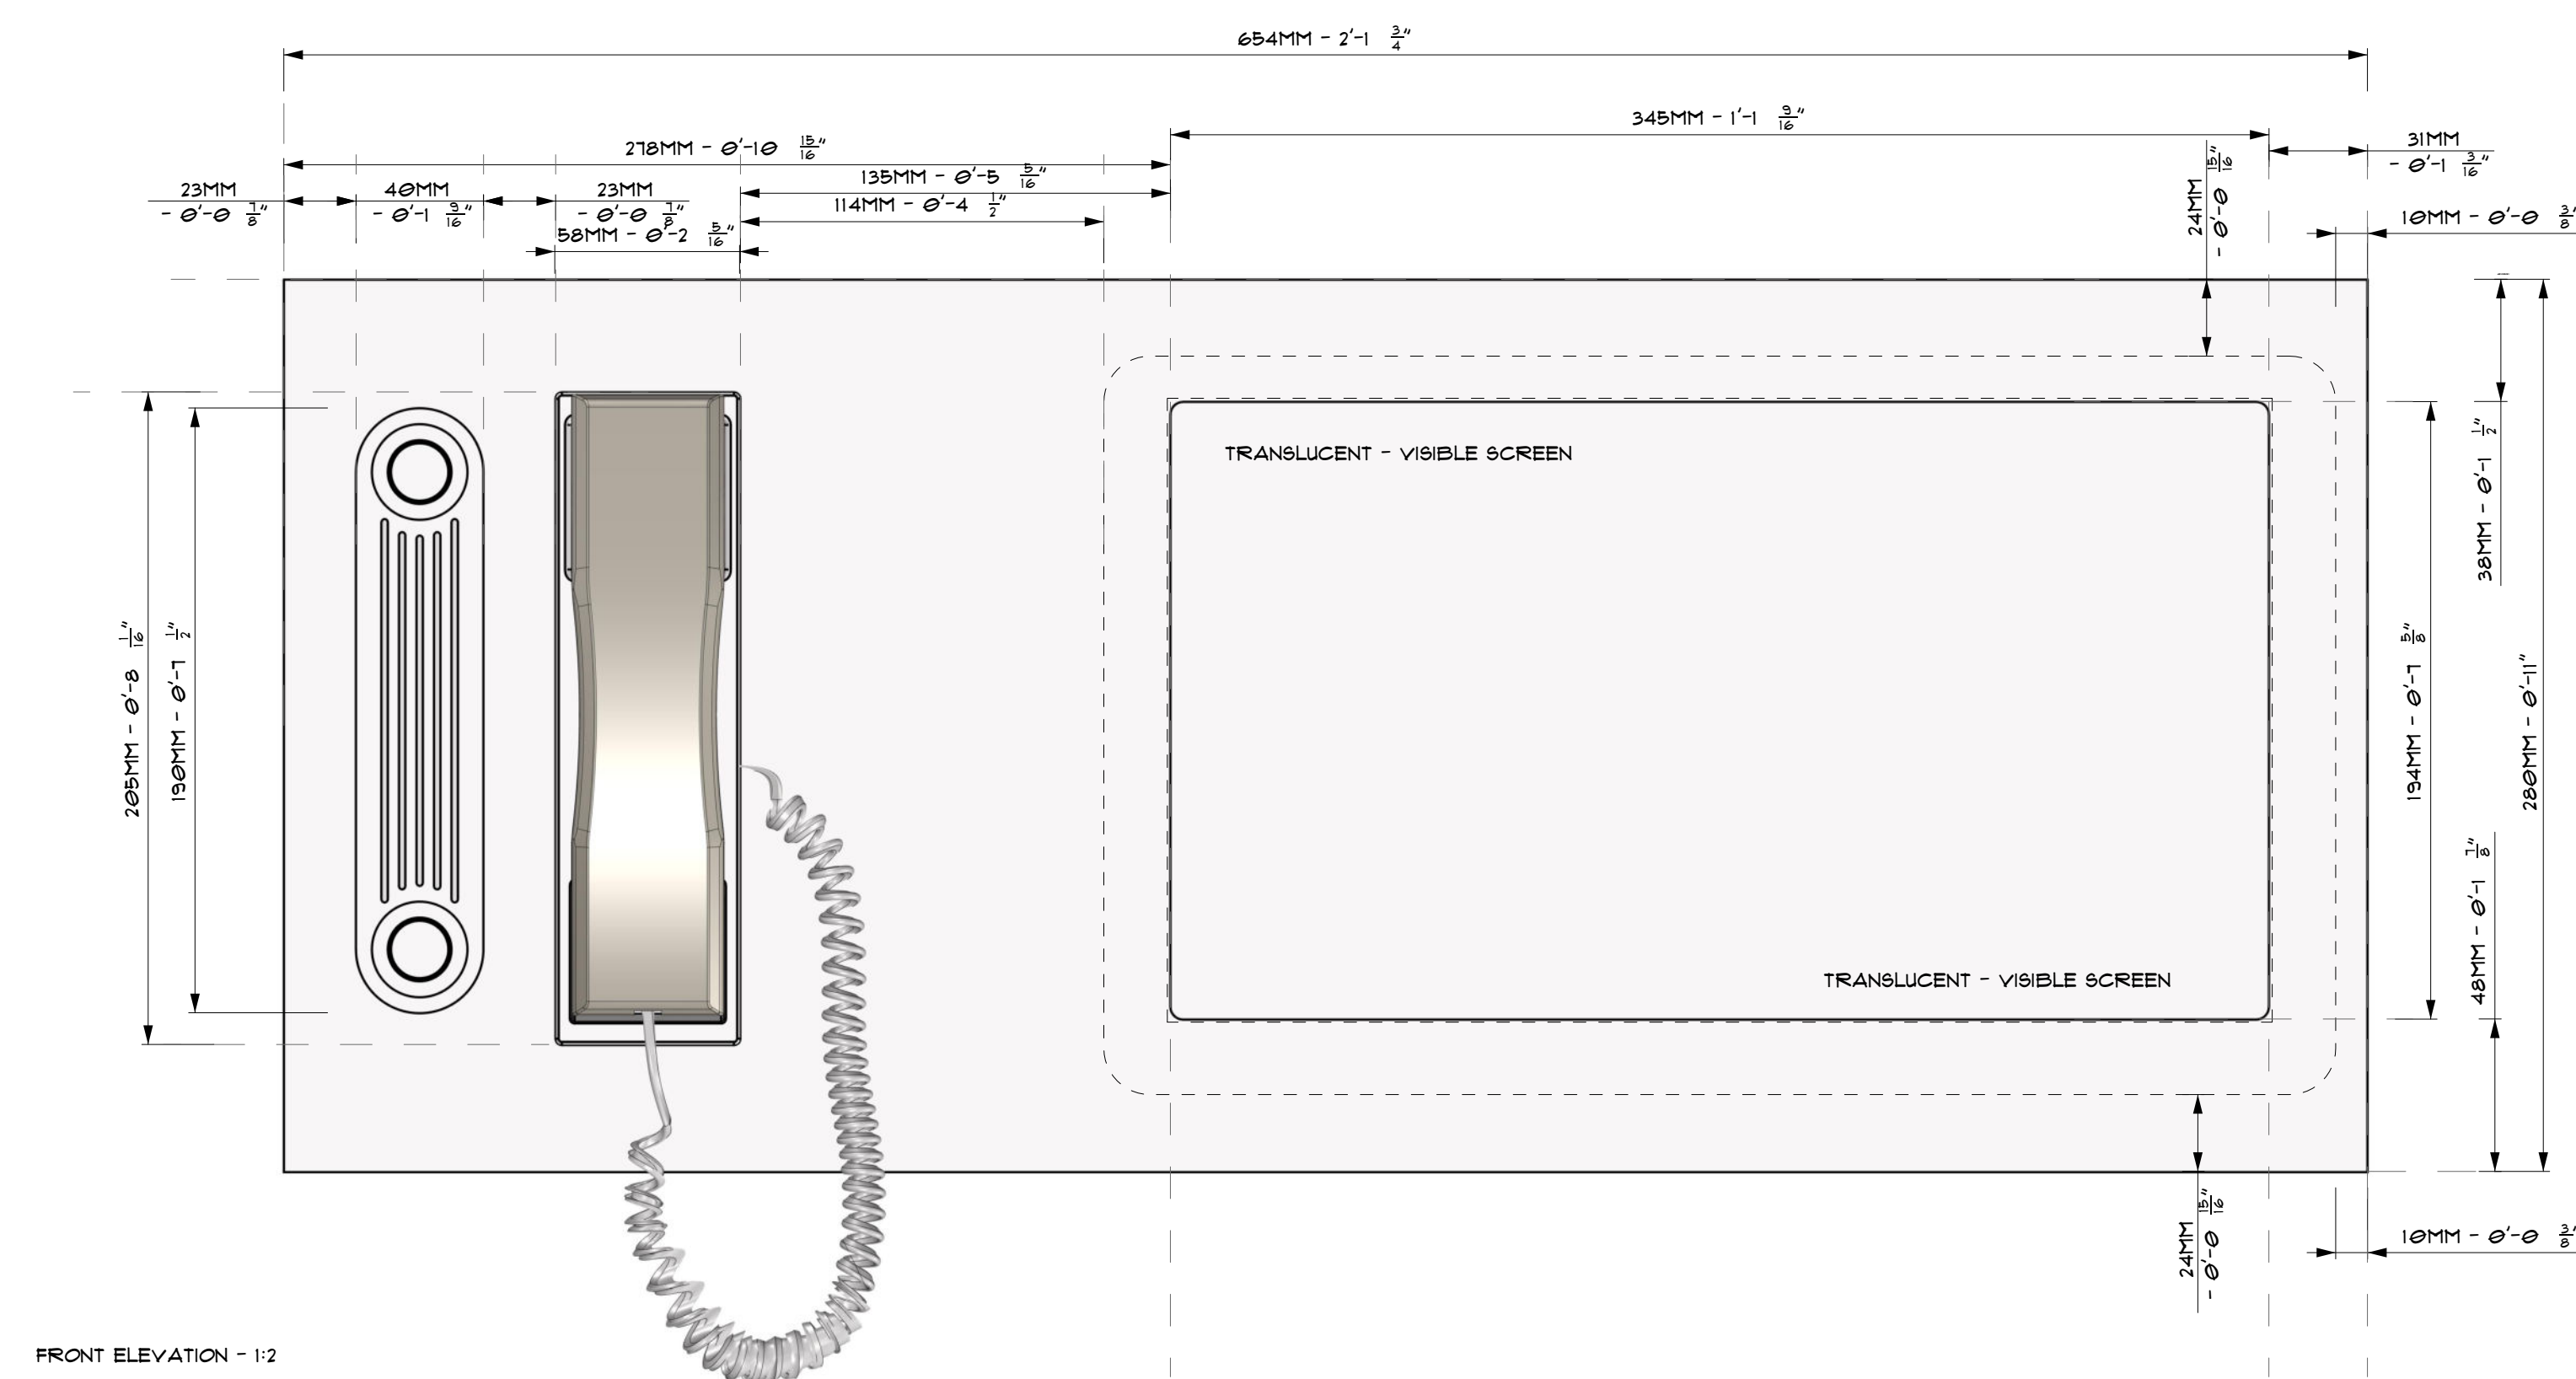

NOTES


TOUCHSCREEN IS
15.6" CAPACITIVE TOUCHSCREEN IPS LCD (w) with CASE (920X1080)

[HTTPS://THEFUT.COM/PRODUCTS/15-6-CAPACITIVE-TOUCHSCREEN-IPS-LCD-W-WITH-CASE-1320X1080](https://thefut.com/products/15-6-capacitive-touchscreen-ips-lcd-w-with-case-1320x1080)

[HTTPS://WWW.WAVESHARE.COM/WIKI/15.6-INCH-HDMI-LCD-\(W\)-\(WITH-CASE\)](https://www.waveshare.com/WIKI/15.6-INCH-HDMI-LCD-(W)-(WITH-CASE))

PRODUCT DWG WILL BE ATTACHED WITH EMAIL

TOUCHSCREEN WILL NOT BE USABLE DUE TO FLUSH SMOKED FASCIA COVERING IT.

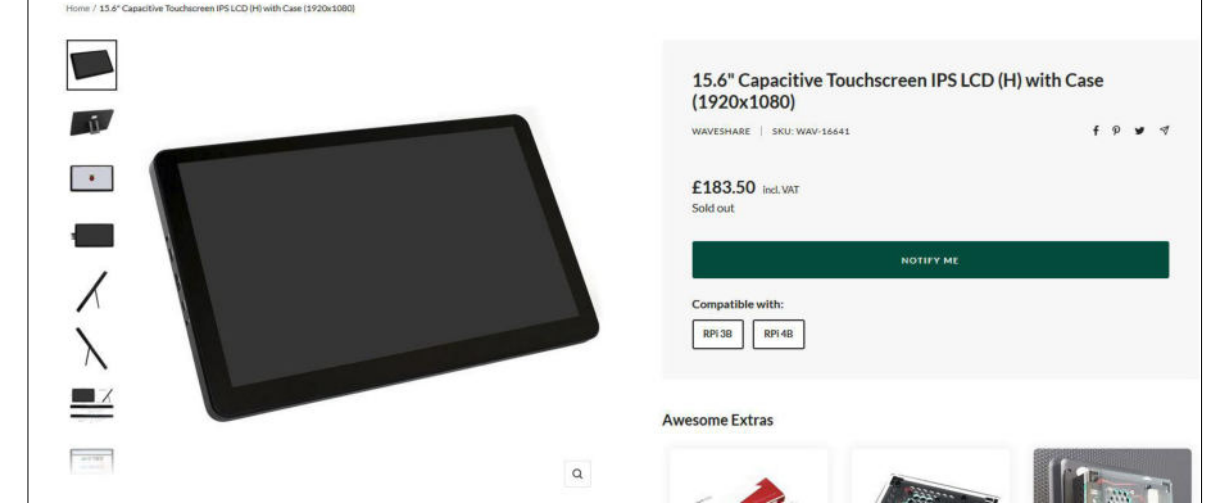

PHONE
PHONE RECEPTACLE SHOWN IN THE DRAWINGS IS A NEW
FABRICATED ITEM.

ALTERNATIVELY THE CRADLE FOR THE PROP DONOR PHONE
COULD BE ADAPTED.
WIDTH IS THE SAME - 58MM
HEIGHT MAY DIFFER DEPENDING ON WHERE PROP IT IS CUT



OUR PHONE BLACK
OR SPRAYED BLACK



SET: 079 - AIR FORCE 1

DETAIL: ENVIROSCREENS

DIRECTOR: ILYA NAISHULLER

PRODUCTION DESIGNER: MALLI MOSQUER

PRODUCTION DESIGNER: NAIL POPOV					
LOCATIONS / STAGE: LX STAGE A (SERIOUS STAGES - MEGANOWA)			SCALE: 1/8" = 1' 0"		
DRAWN BY:		DATE ISSUED:	REVISED:		
	DW	26-04-23			
X COST MANAGER	X PROPS	X DIRECTOR	X GREENS		
X PROP BUILDERS	X PROP MAKING	X PRODUCTION CAMERA	X HEALTH & SAFETY		
X PLASTERERS	X DRAPES		X PREVIS		
X PAINTERS	X LIGHTING	X STAGE HANDS			
X METAL	X RIGGERS	X BIGHURTER			
X SCULPTORS	X PRACTICAL RPX	X ACTION VEHICLES			
X SET DEC	X VFX	X LOCATIONS			
X GRAPHICS	X STUNTS	X CROCK ARTISTS			
SUP AD APPROVAL:		SET #:			
		@12			318

SET #	072	Doc #	378
-------	-----	-------	-----