
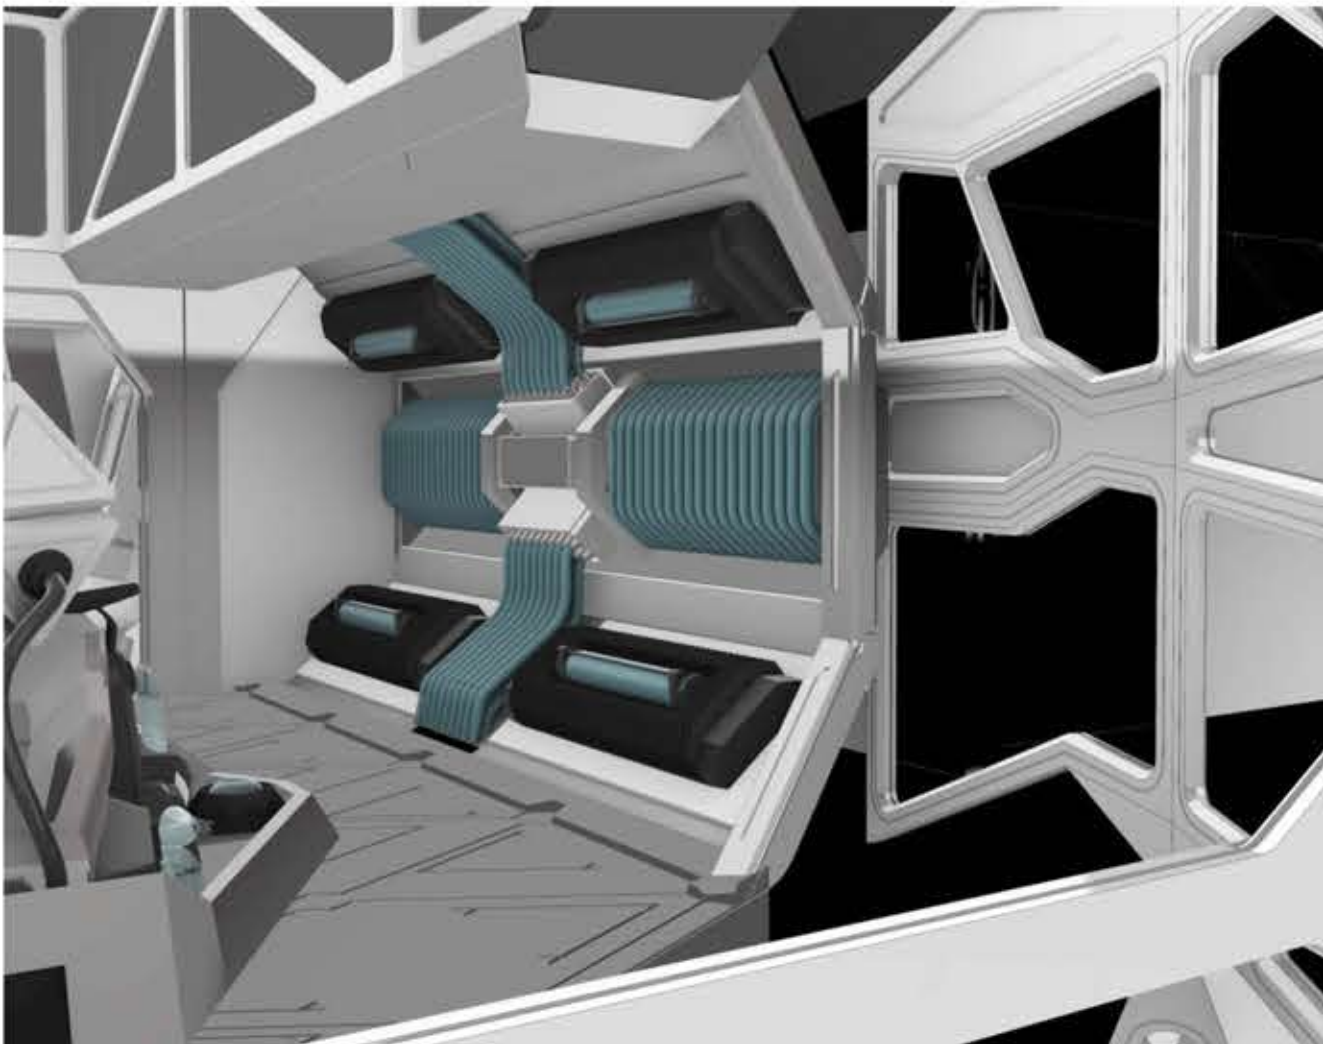
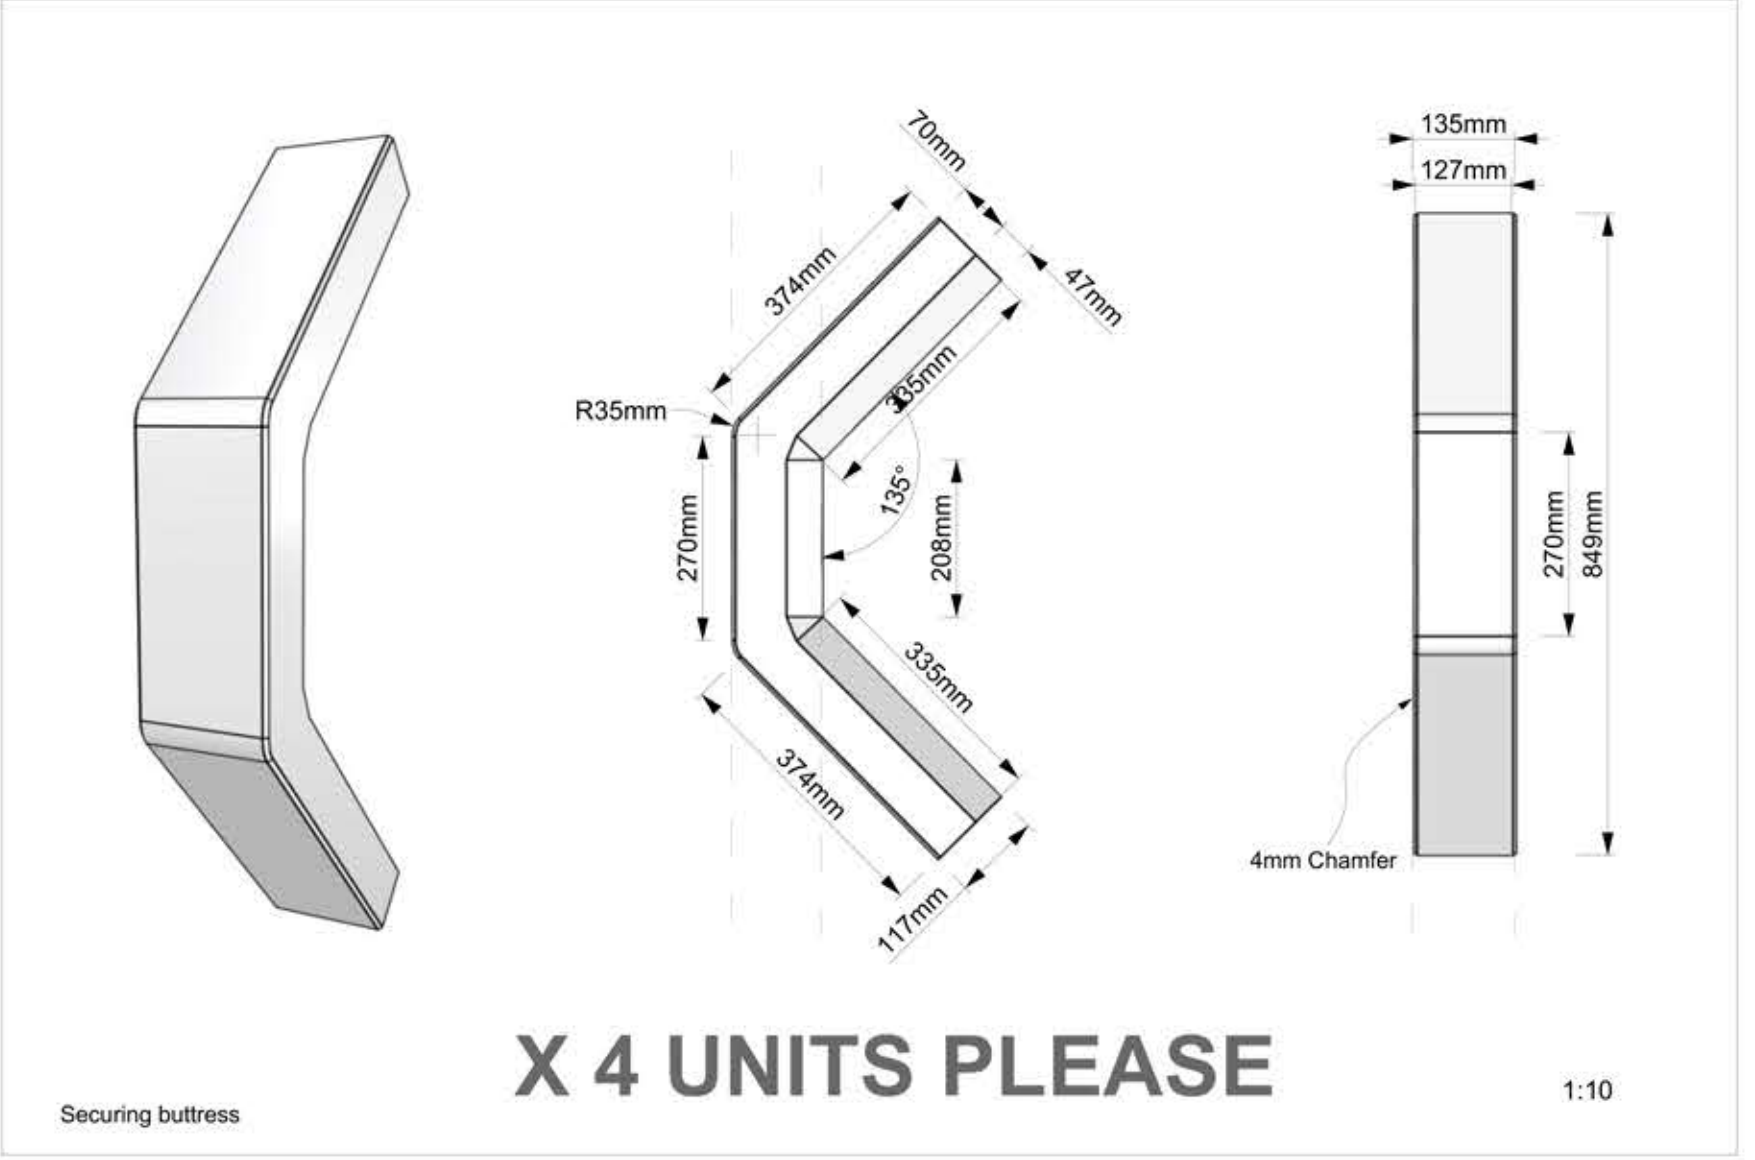
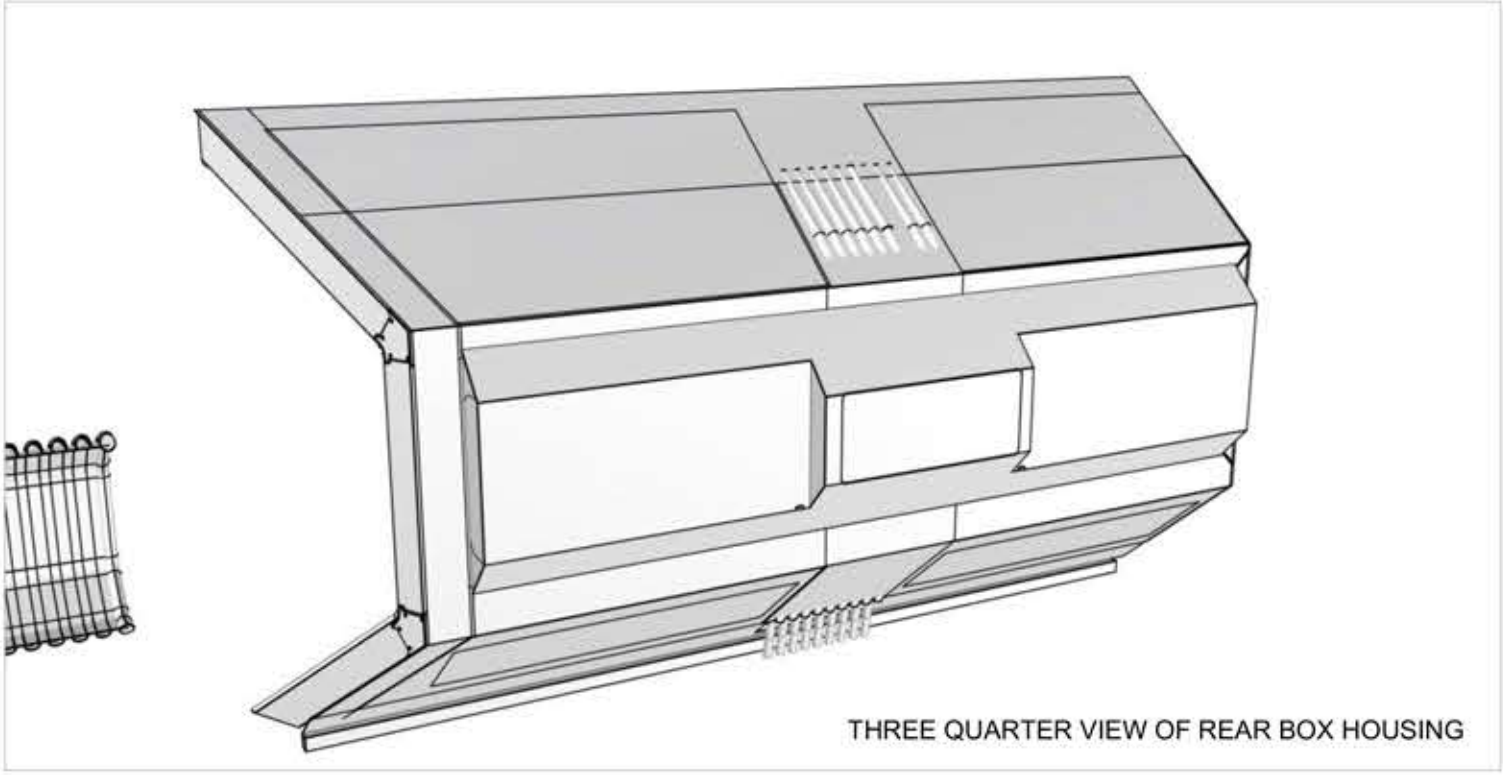
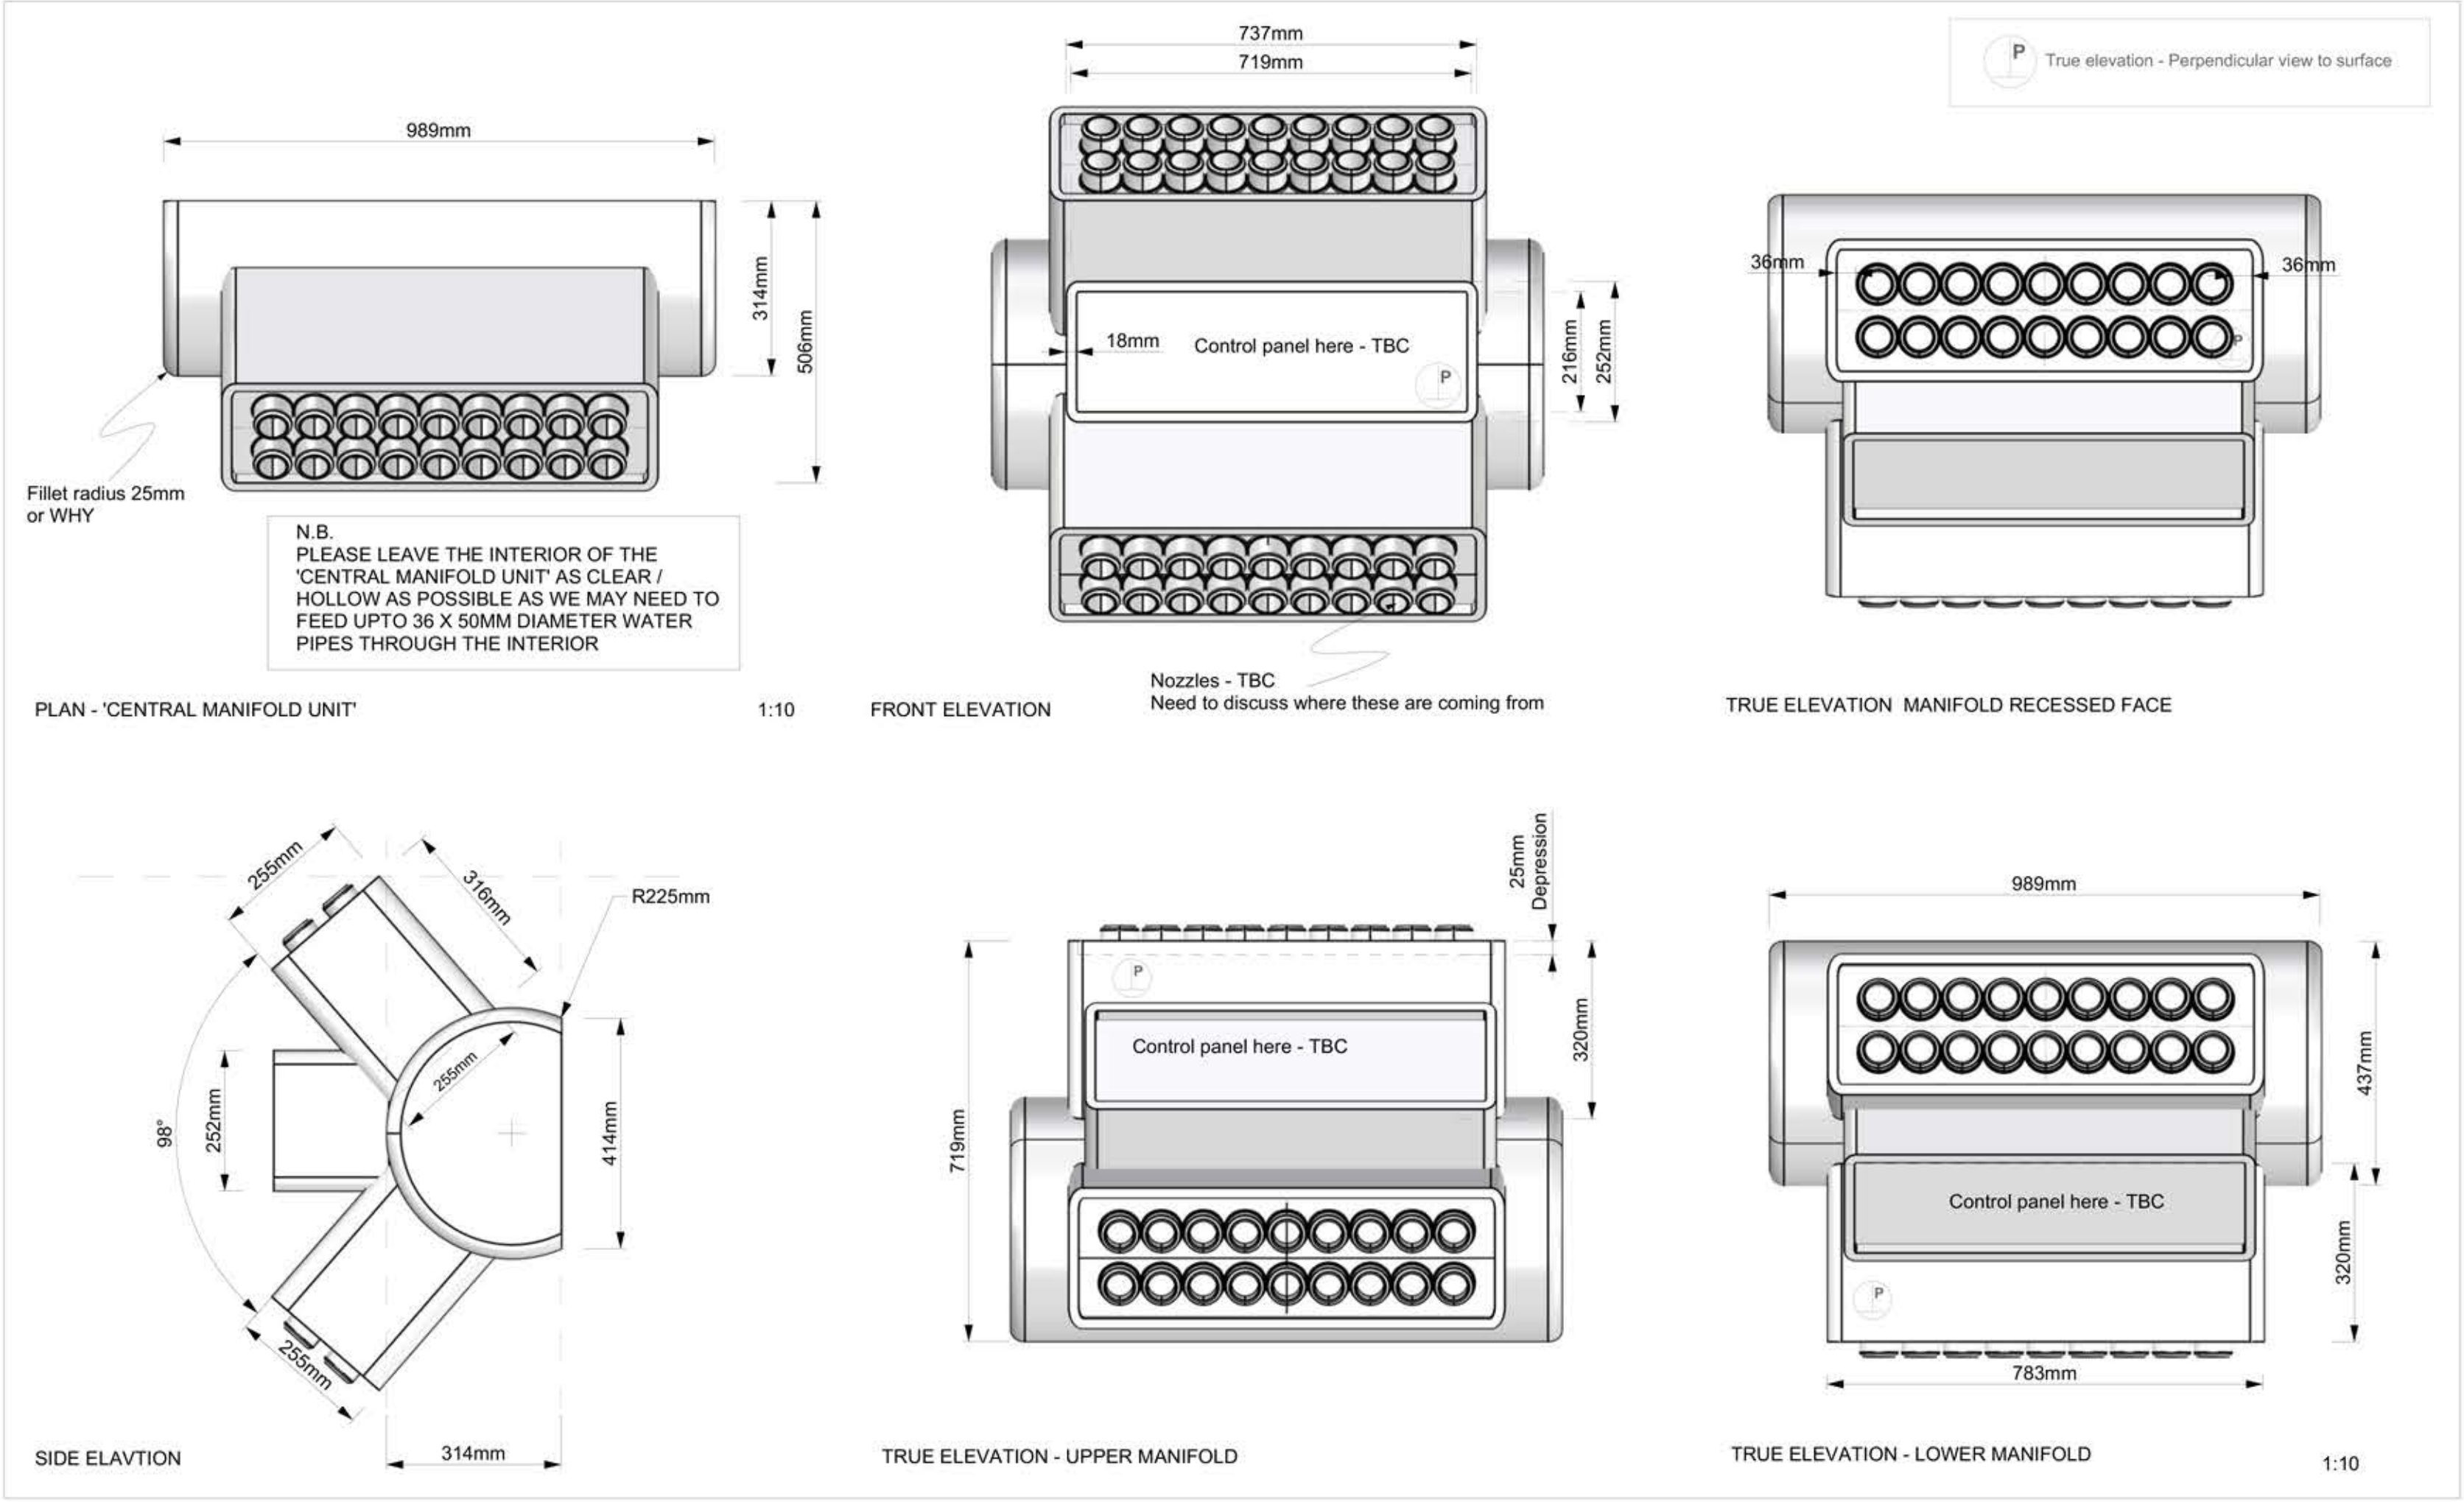
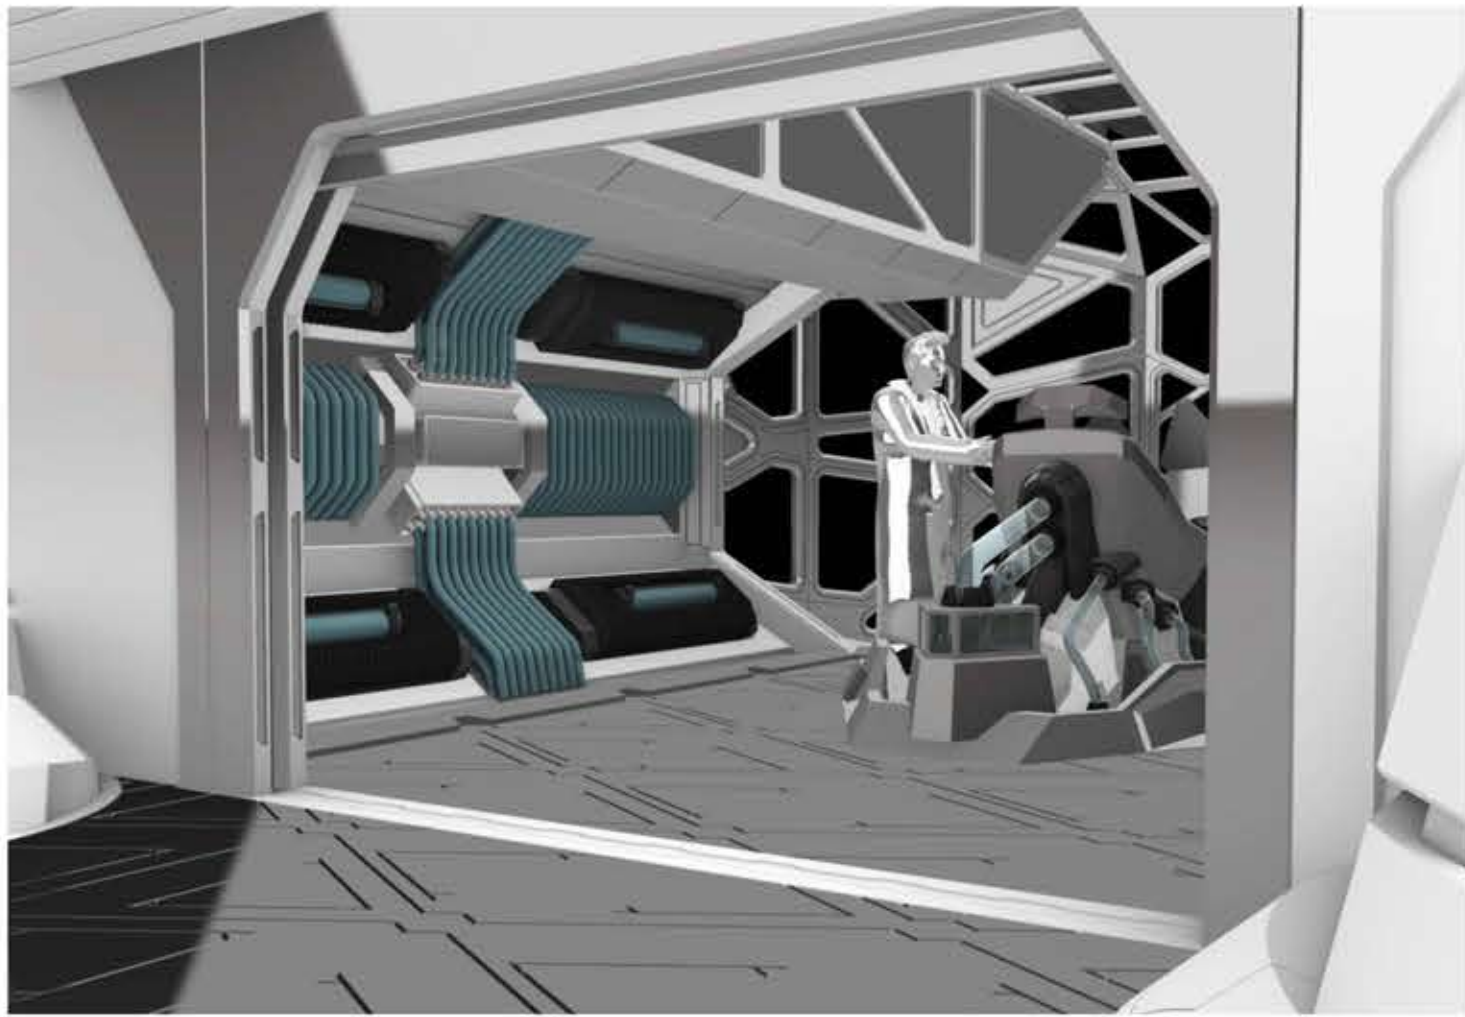
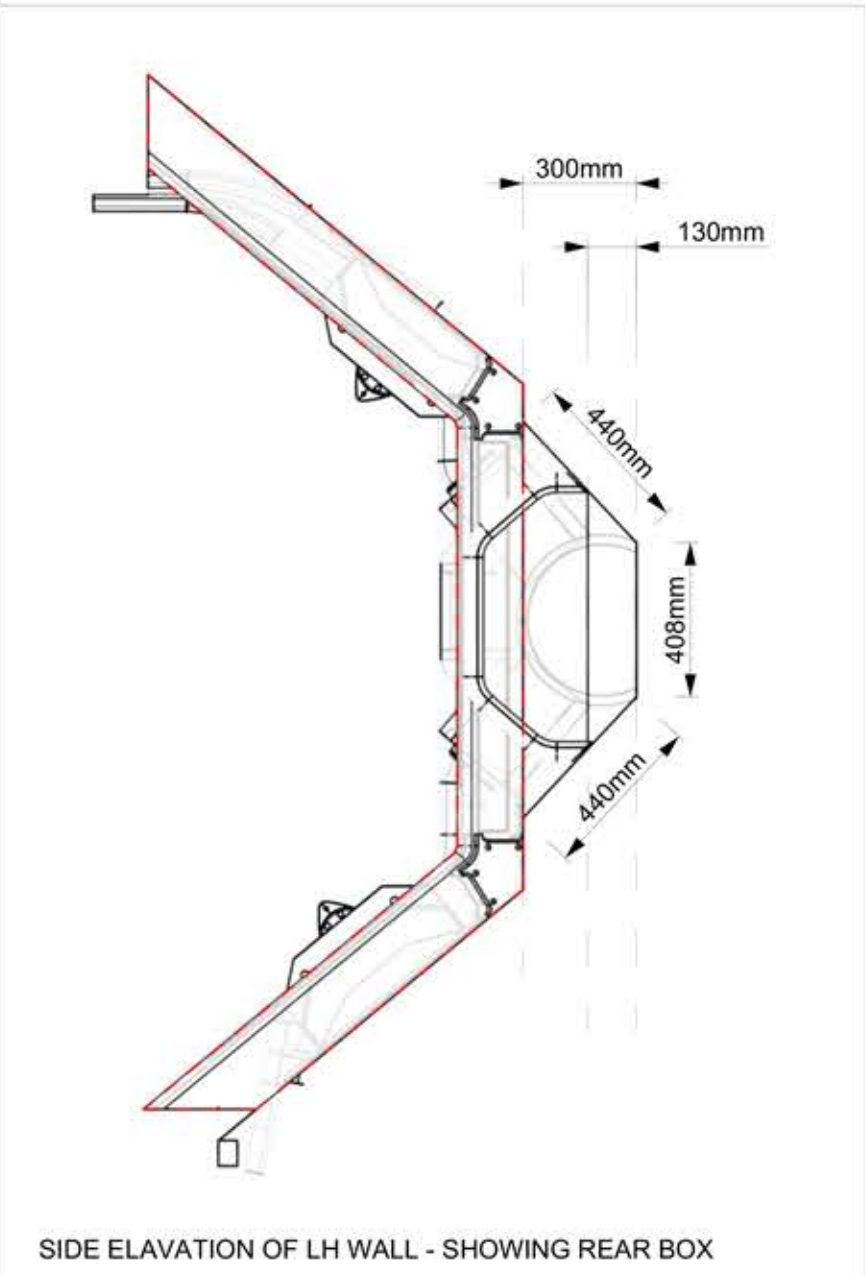
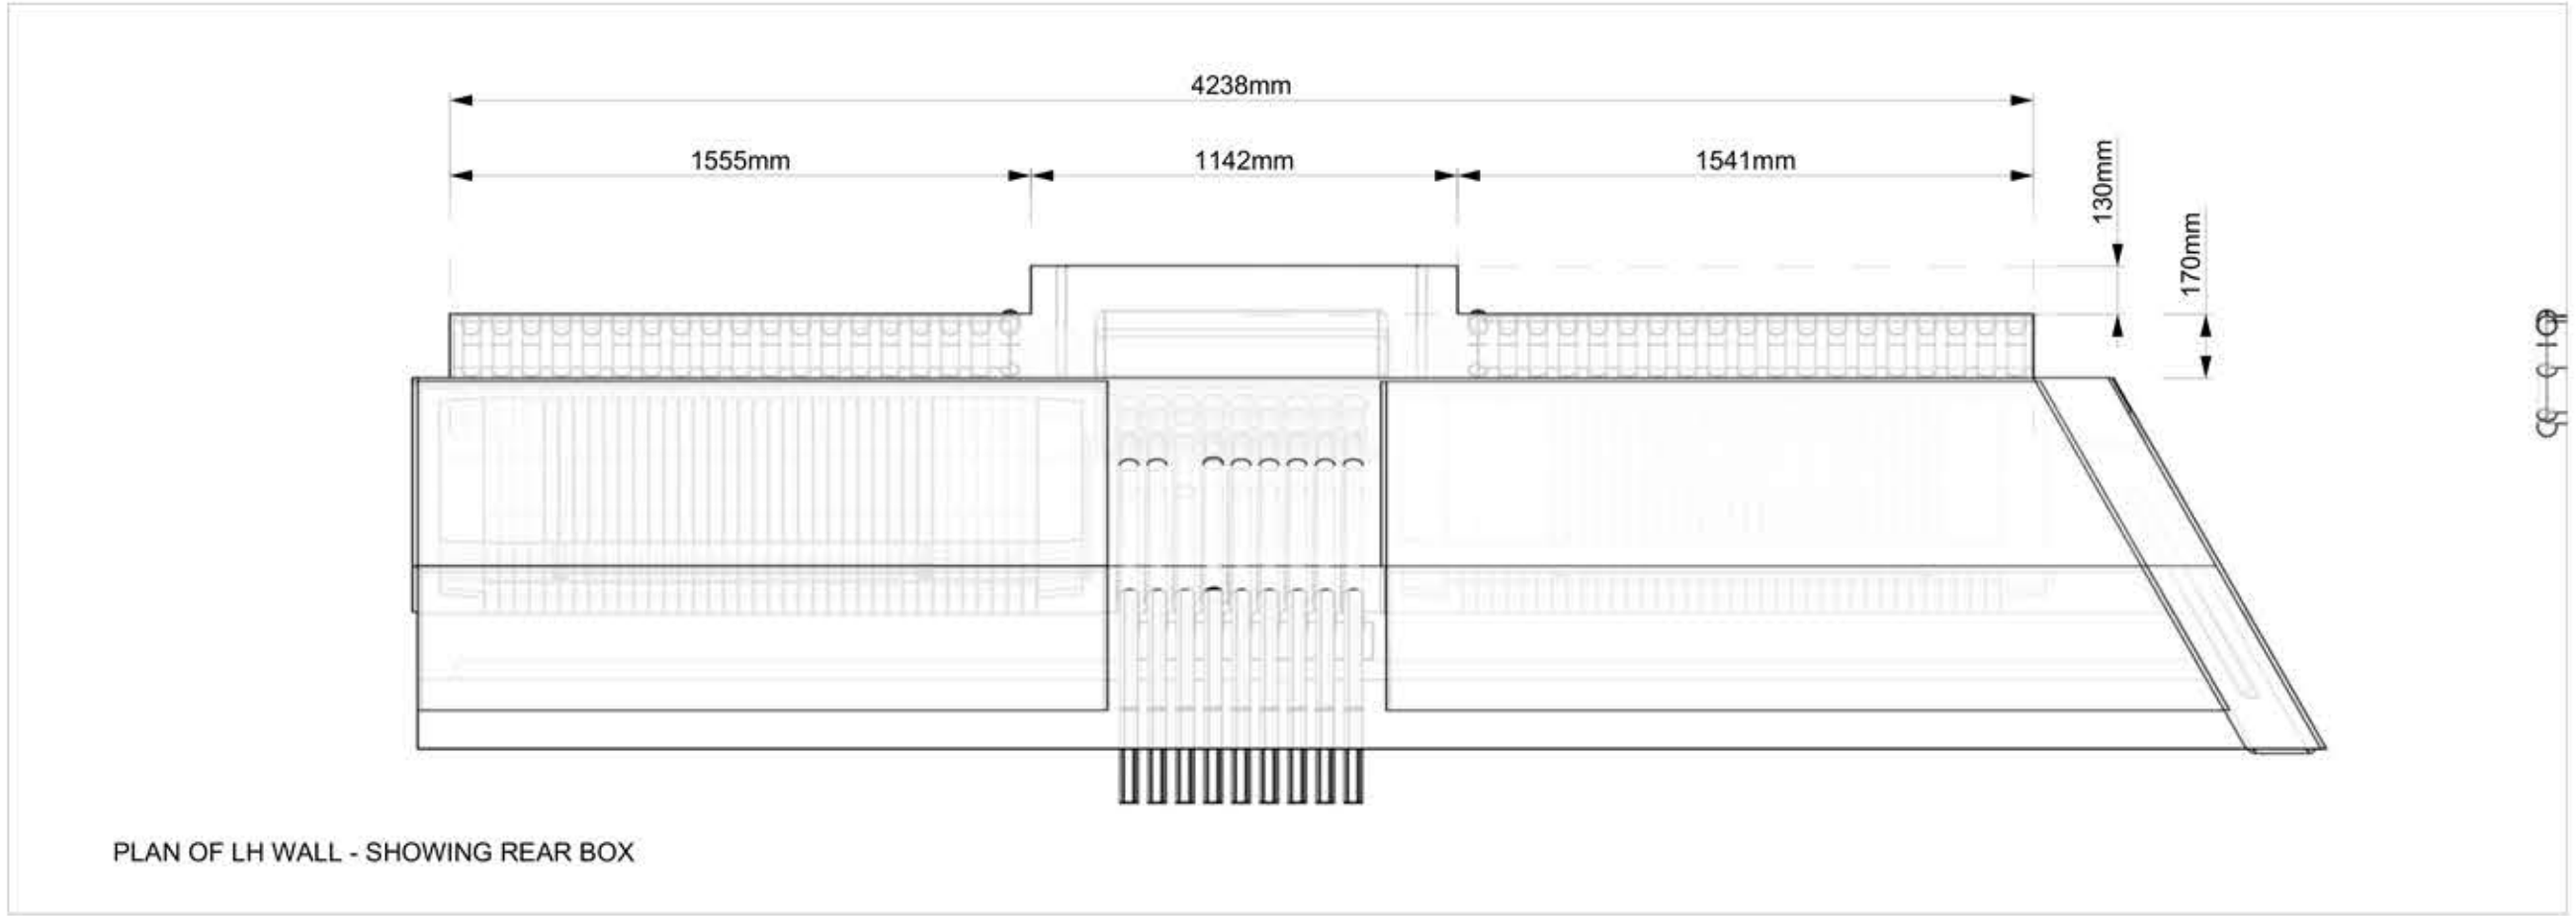


LH COCKPIT / FORWARD FLIGHT DECK WALL
SYMMETRICAL TO RH WALL

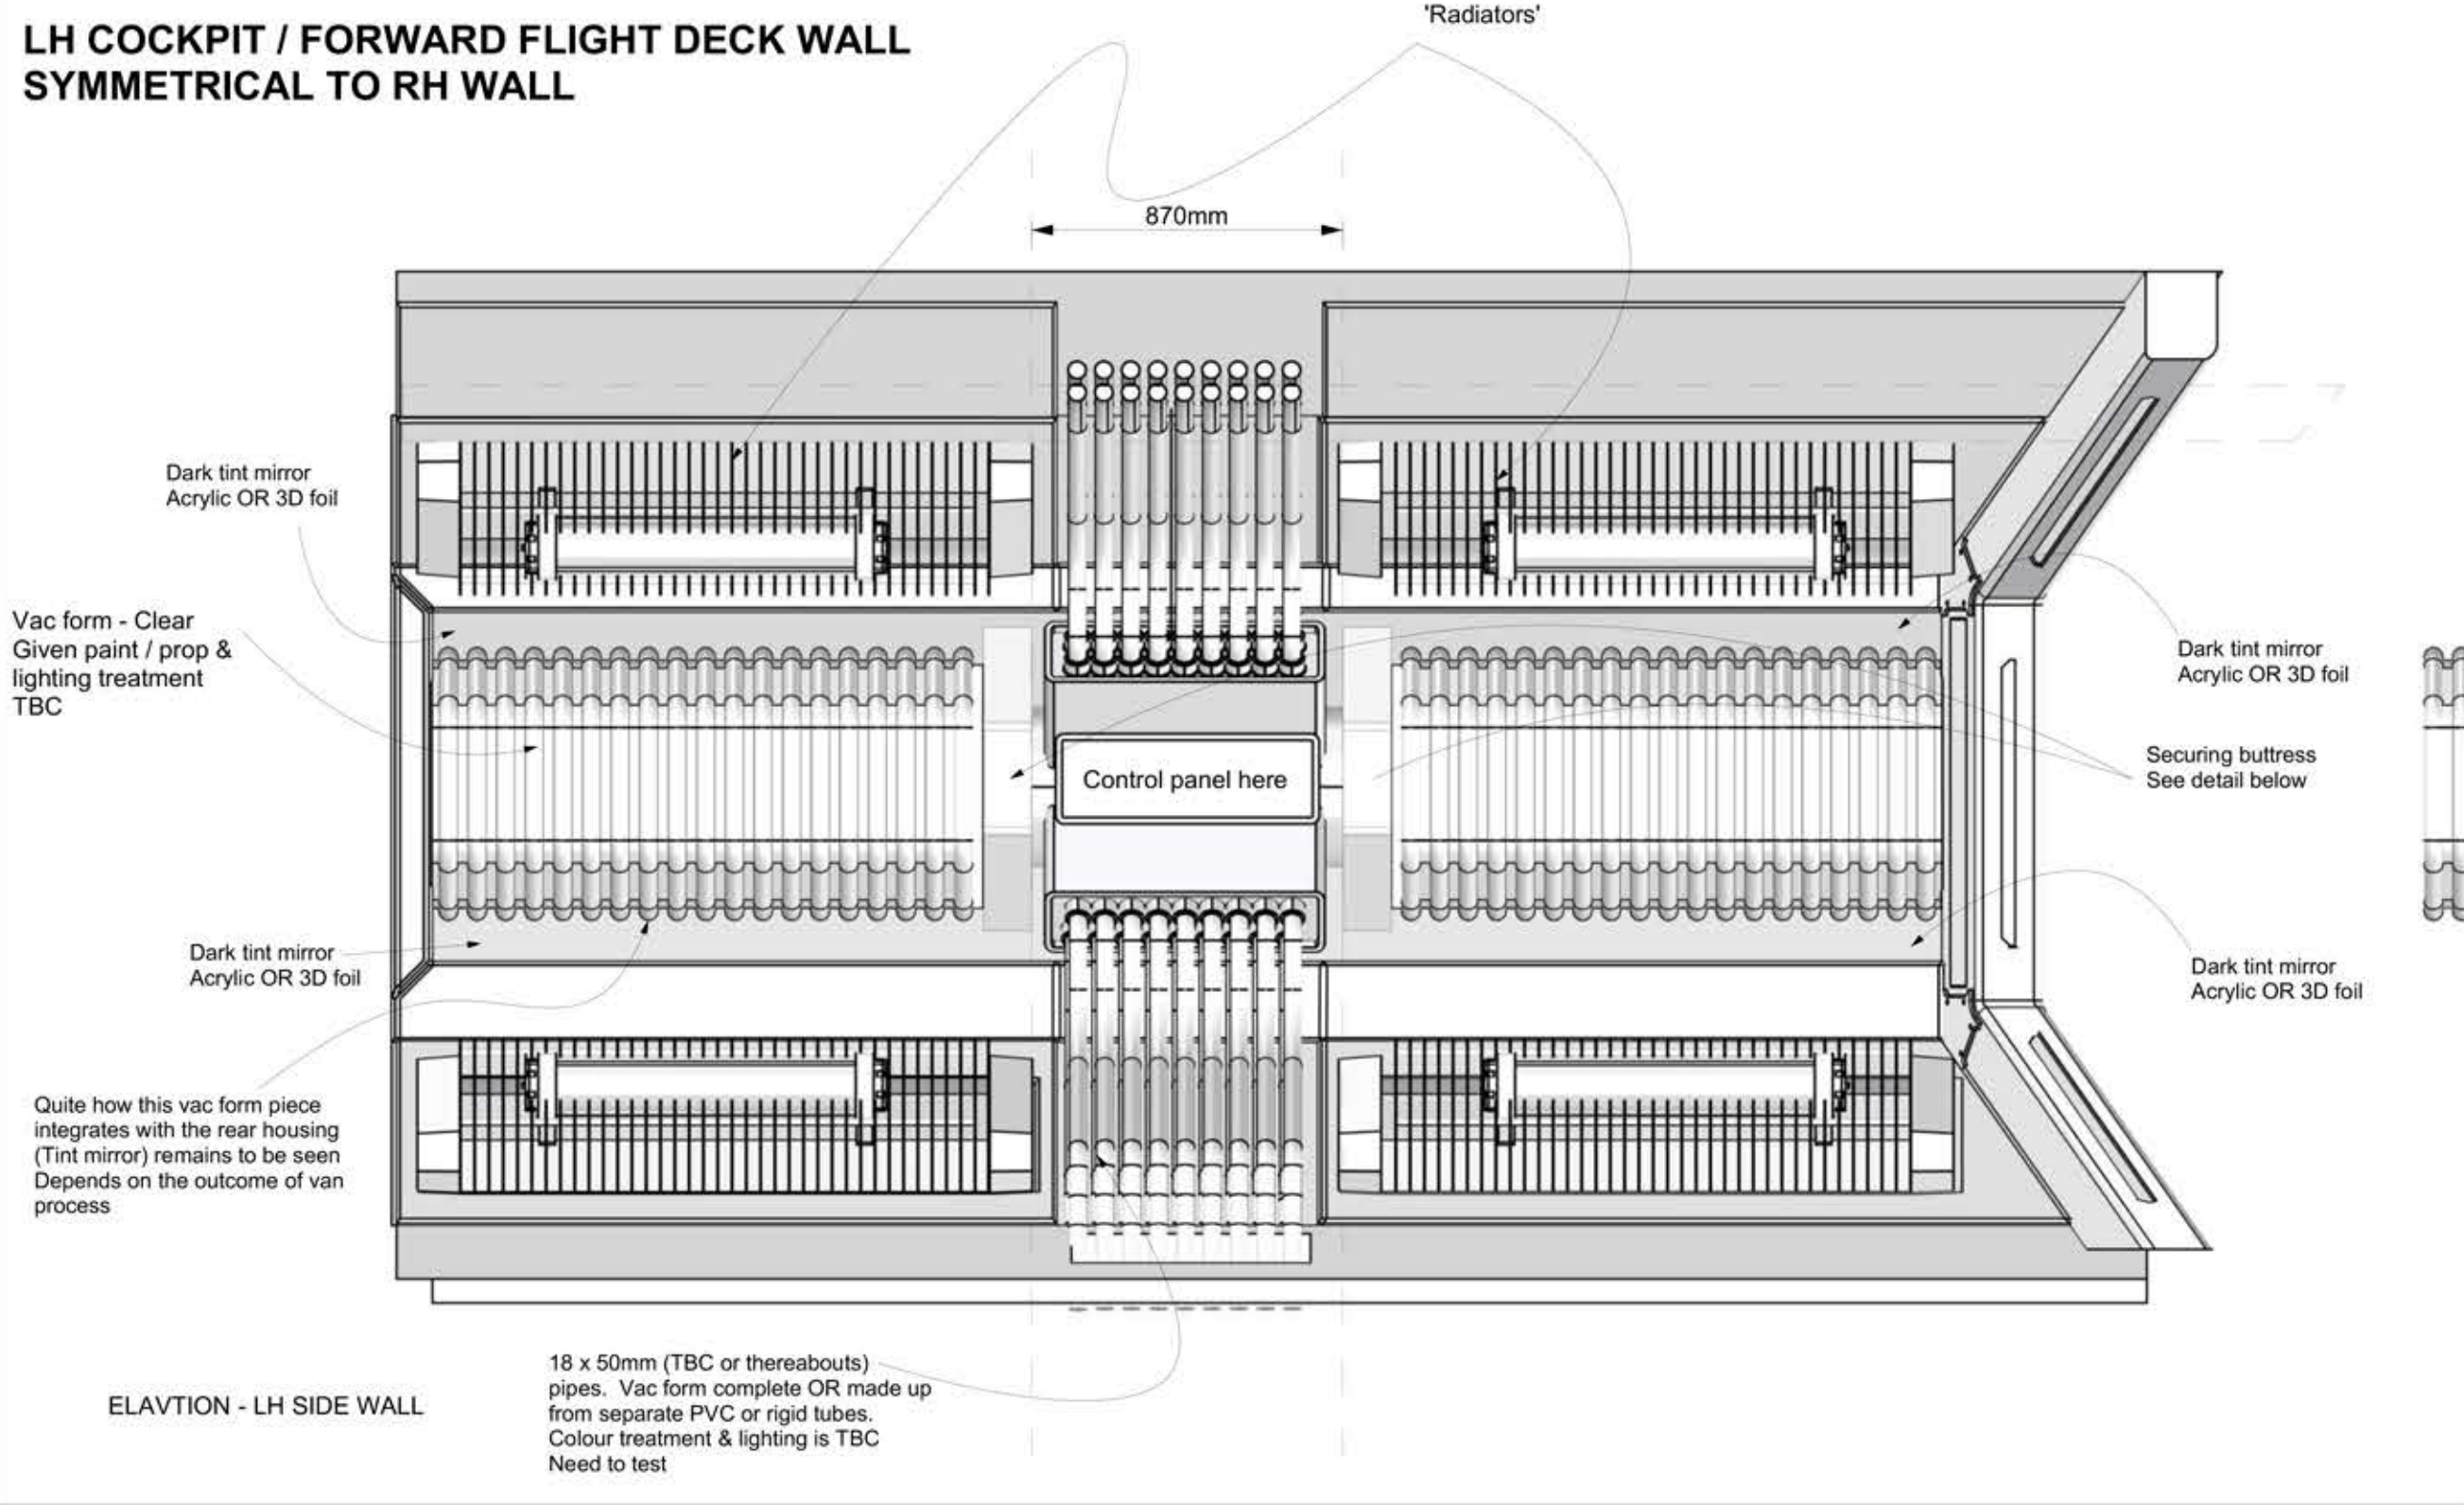

The Bridge		EP CODESET NO. DRAWING NO. 011.2014.039	
SET	EP002 - SPECIAL - GHOST SHIP FLIGHT DECK	LOCATION / STAGE	Stage 3
DETAILS		WALL ELEVATIONS & COLUMN DETAIL	SCALE:
DRAWN BY:	DW	DATE DRAWN:	12. 05 22
DATE ISSUED:		DATE REVISED:	
DIRECTOR:		PRODUCTION DESIGNER:	Phil Sims
DIRECTOR:		SET DEC:	
CAMERA:		PROPS:	
LIGHTING:		GRAPHICS:	
LOCATION:		CONSTRUCTION:	
HEALTH & SAFETY:		SPX:	
PRODUCTION:		SPX:	
ART DEPT:		RIGGERS:	
APPROVAL:		PRODUCTION DESIGNER:	Phil Sims
		G.O.P.:	