



 

SET	DESCRIPTION	STAGE / LOCATION	DATE DRAWN	SCALES
AFI - COMPLETE Ø12	FASCIA BOARD SCHEMATIC - VERSION 2	MEGANOVA A - LONGCROSS	14/03/23	1/2" = 1'0"

DWG. 372 A
SET. Ø12

VERSION 2 - 11 Ø5 23

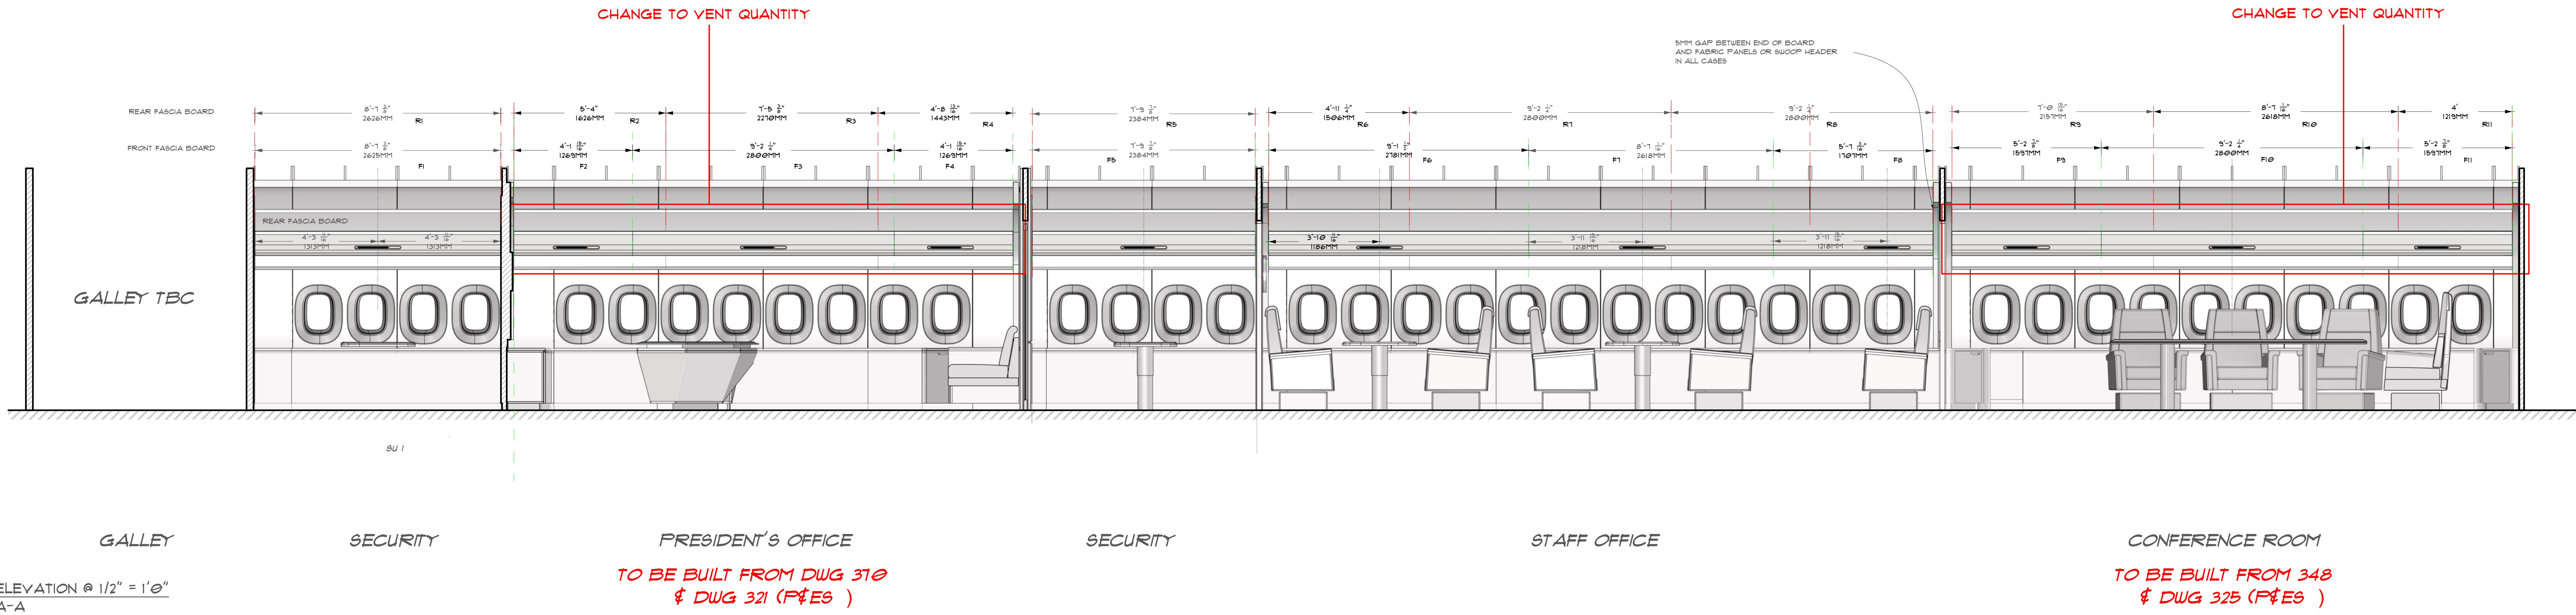

HEADS OF STATE		SET AFI - COMPLETE	
DIRECTOR: L.Y.A. NABAKALLER		DETAIL: FASCIA BOARD SCHEMATIC VERSION 2	
PRODUCTION DESIGNER: NAIL MORONEY		SCALE: 1/2" = 1'0"	
LOCATION / STAGE	MEGANOVA A - LONGCROSS	DATE ISSUED	14-03-23
DRAWN BY	ZU	DATE	14-03-23
X COORD MANAGER	X PROPS	DIRECTOR	GREENS
X CARPENTERS	X PROP MACHS	PRODUCTION	HEALTH & SAFETY
X PLASTERERS	X GRIPS	CAMERA	PREVIS
X PAINTERS	X LIGHTING	STAGE HANDS	
X RETAIL	X RIGGING	MANAGER	
X SCULPTORS	X PRACTICAL SFX	ACTION / RIGGERS	
X SET DEC	X VFX	LOCATIONS	
X GRAPHERS	X STYLING	SCENE ARTISTS	
SUP AD APPROVAL: [Signature]		SET #	Ø12
		DWG #	372 A