



SET  
AIR FORCE 1


DESCRIPTION  
OXYGEN MASK COMPARTMENT - LOWER FRAME

STAGE / LOCATION  
LONGCROSS - STAGE A


DATE  
01 05 2023

SCALE  
SCALE - F5 @ A0


DWG#  
375-072

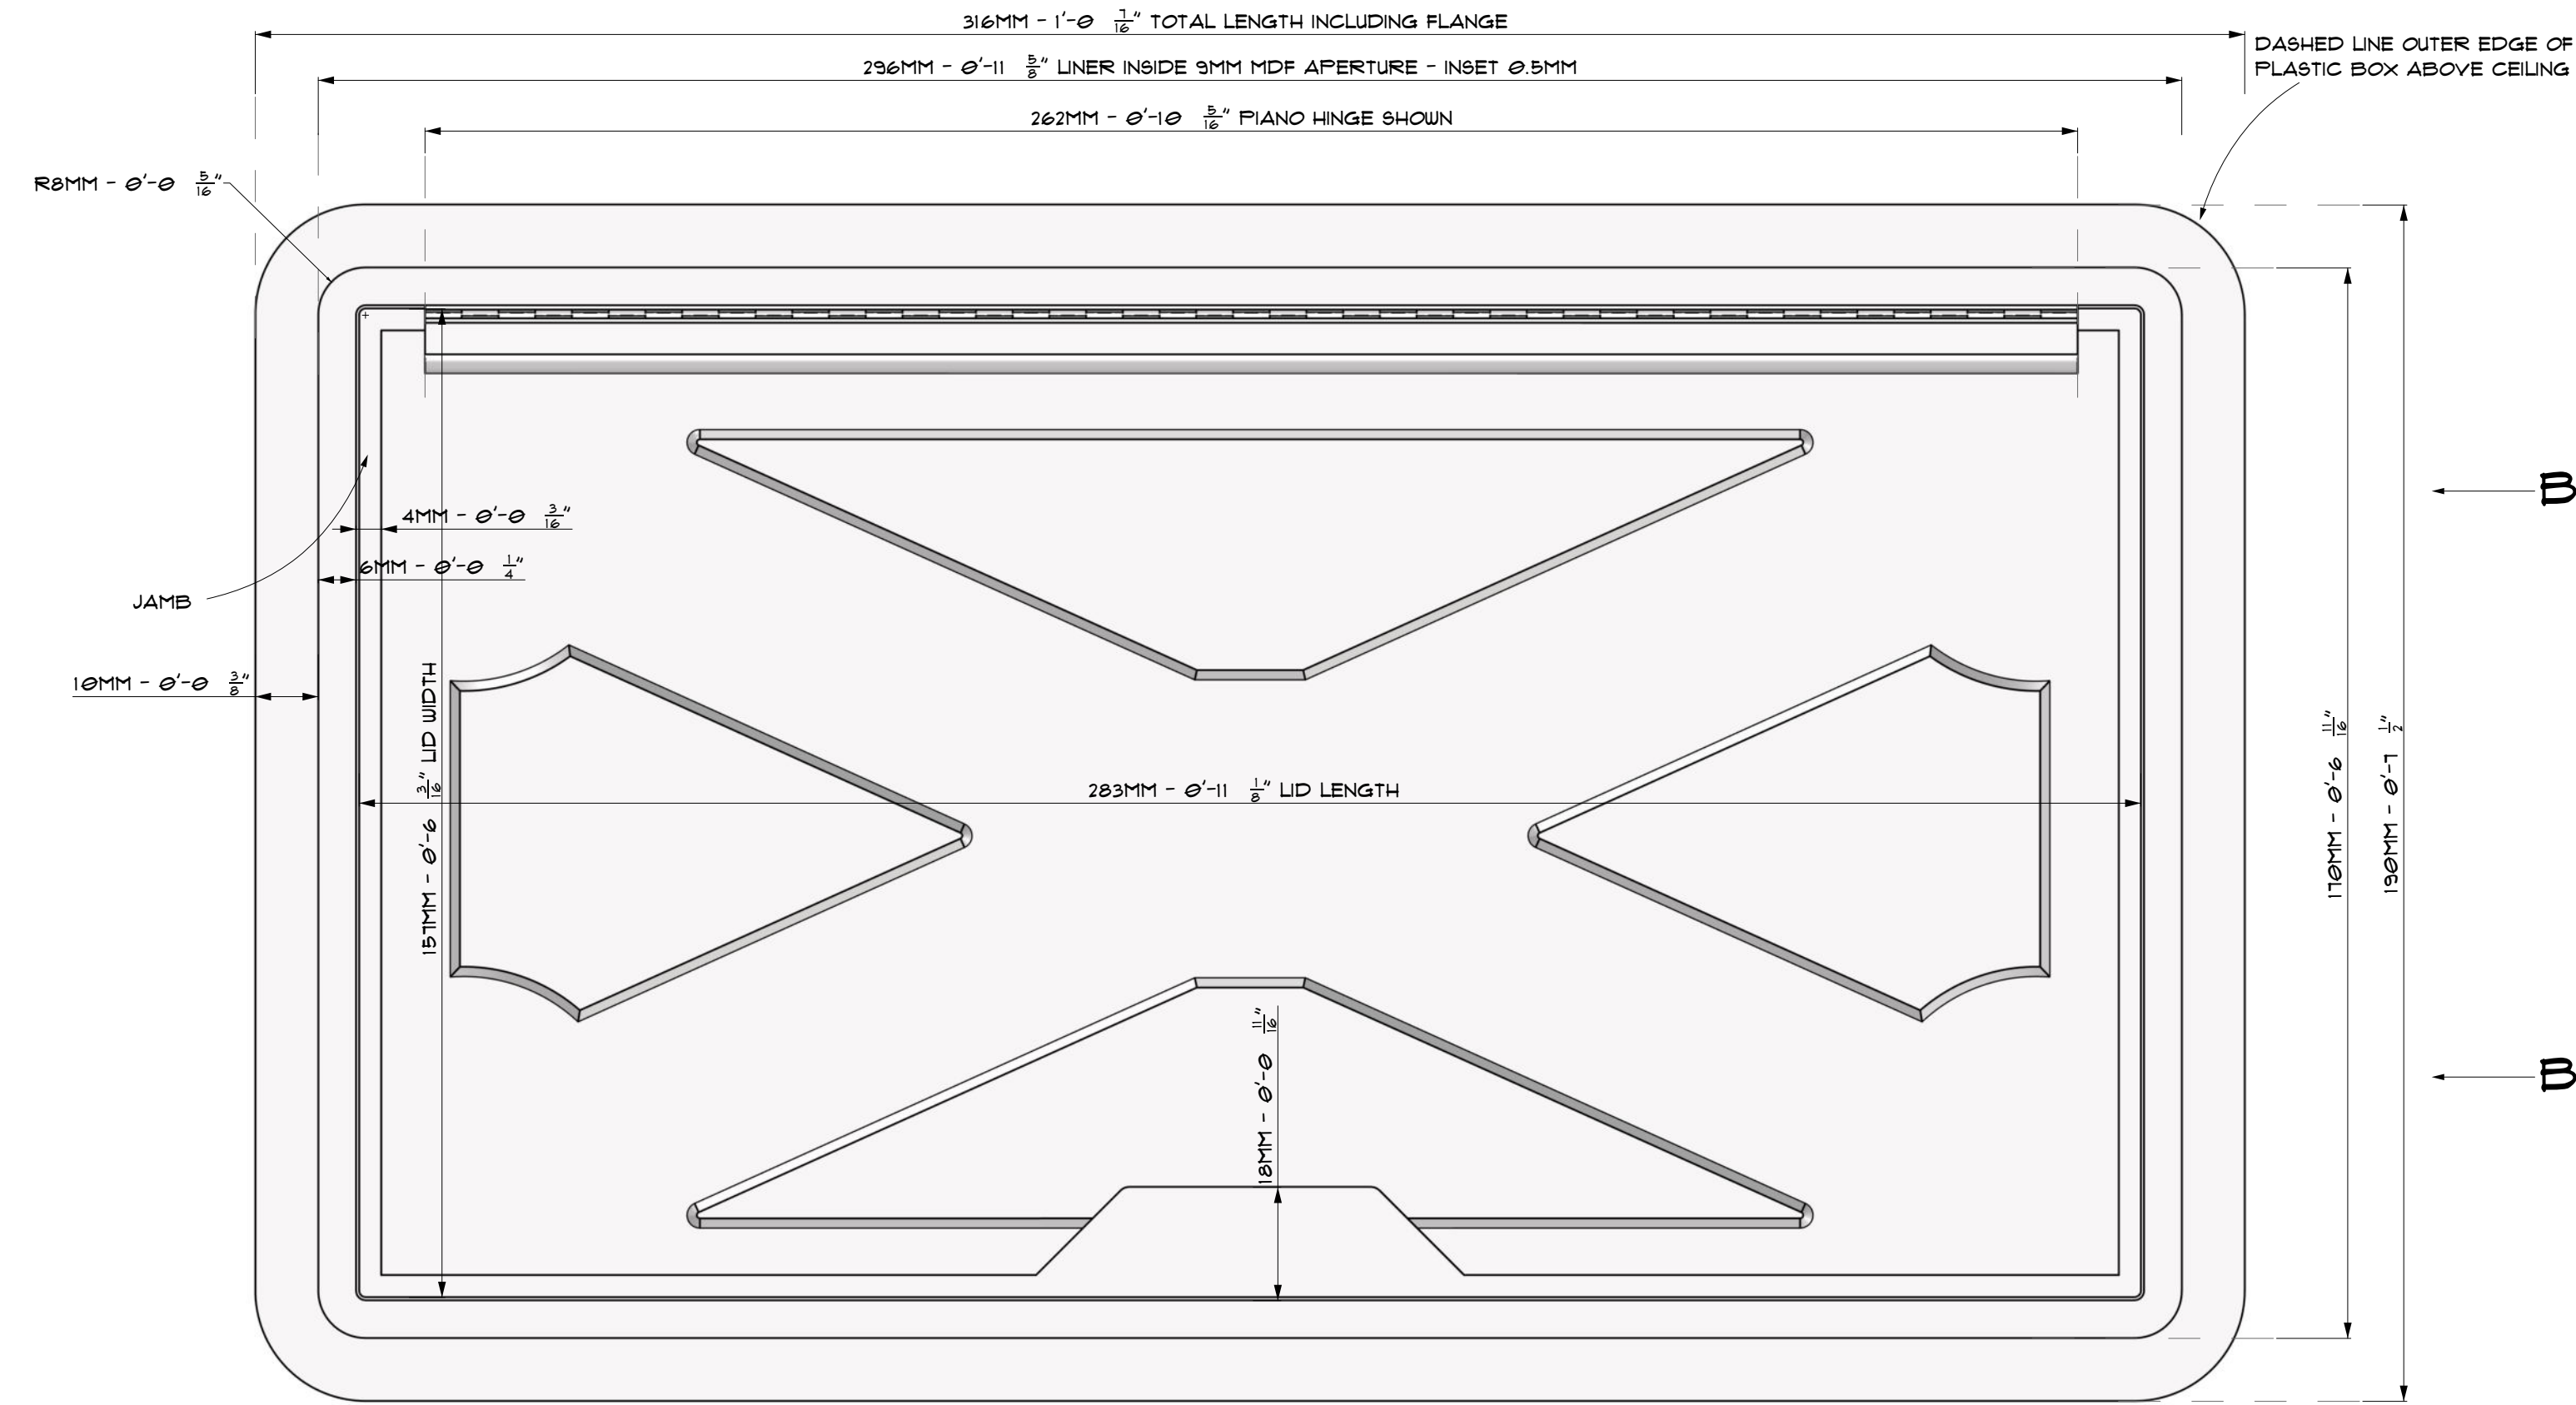


PLAN OF FRAME & LID - CLOSED - F5

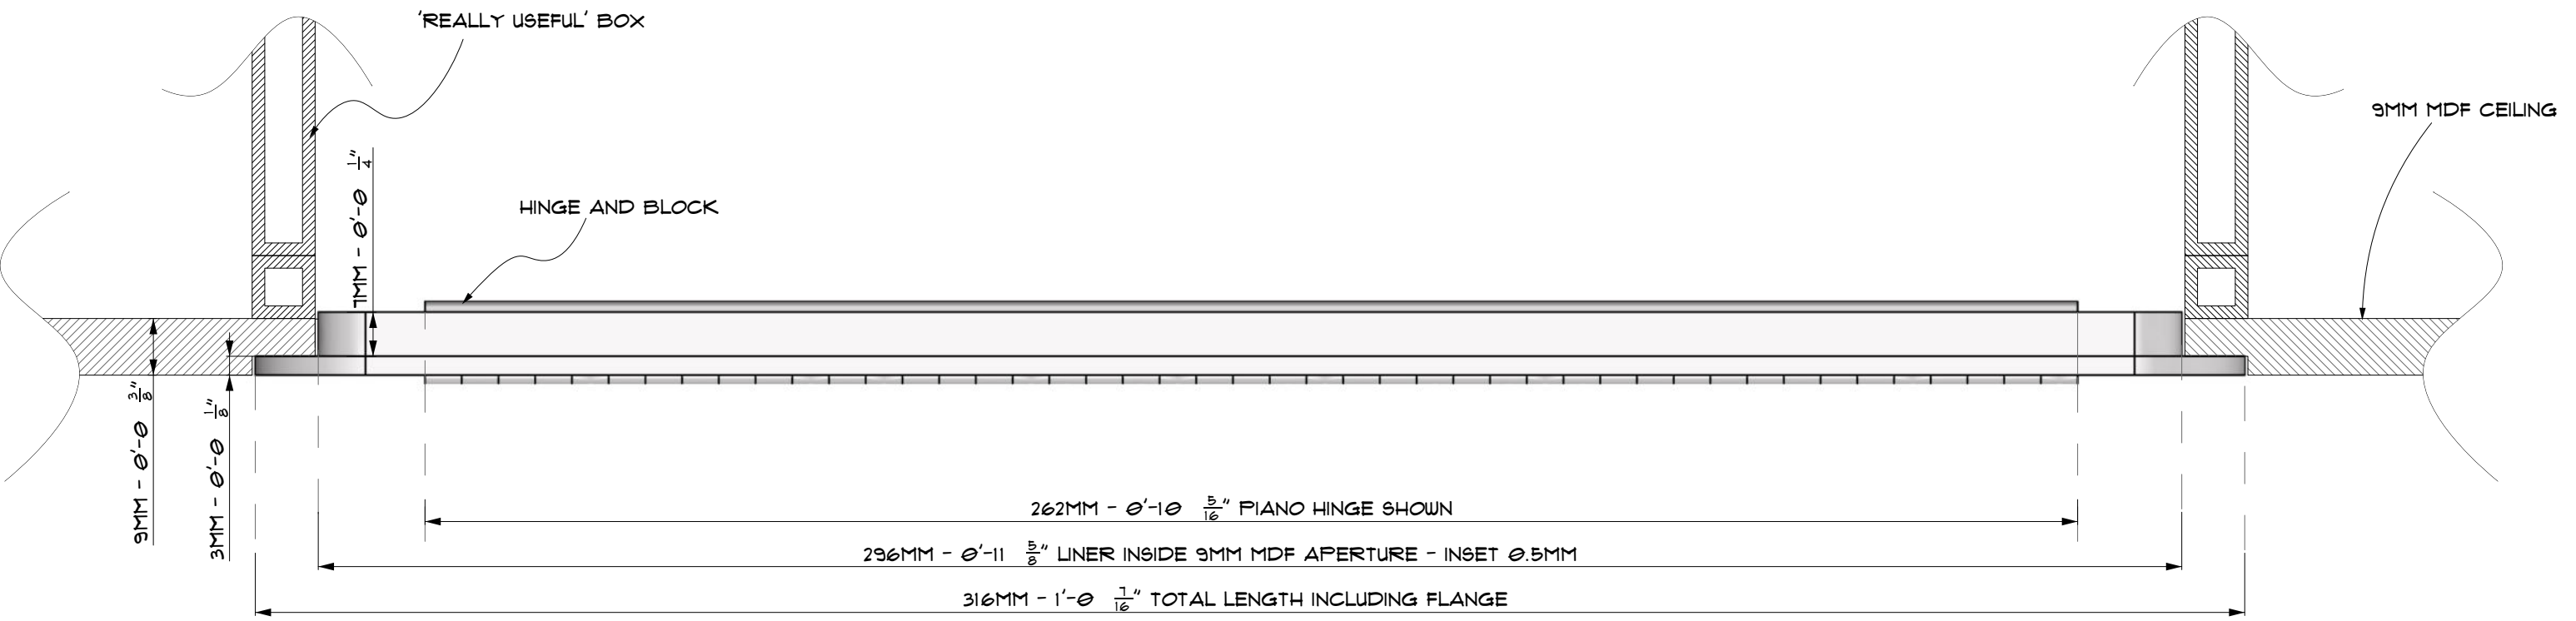


SIDE ELAVATION A - F5

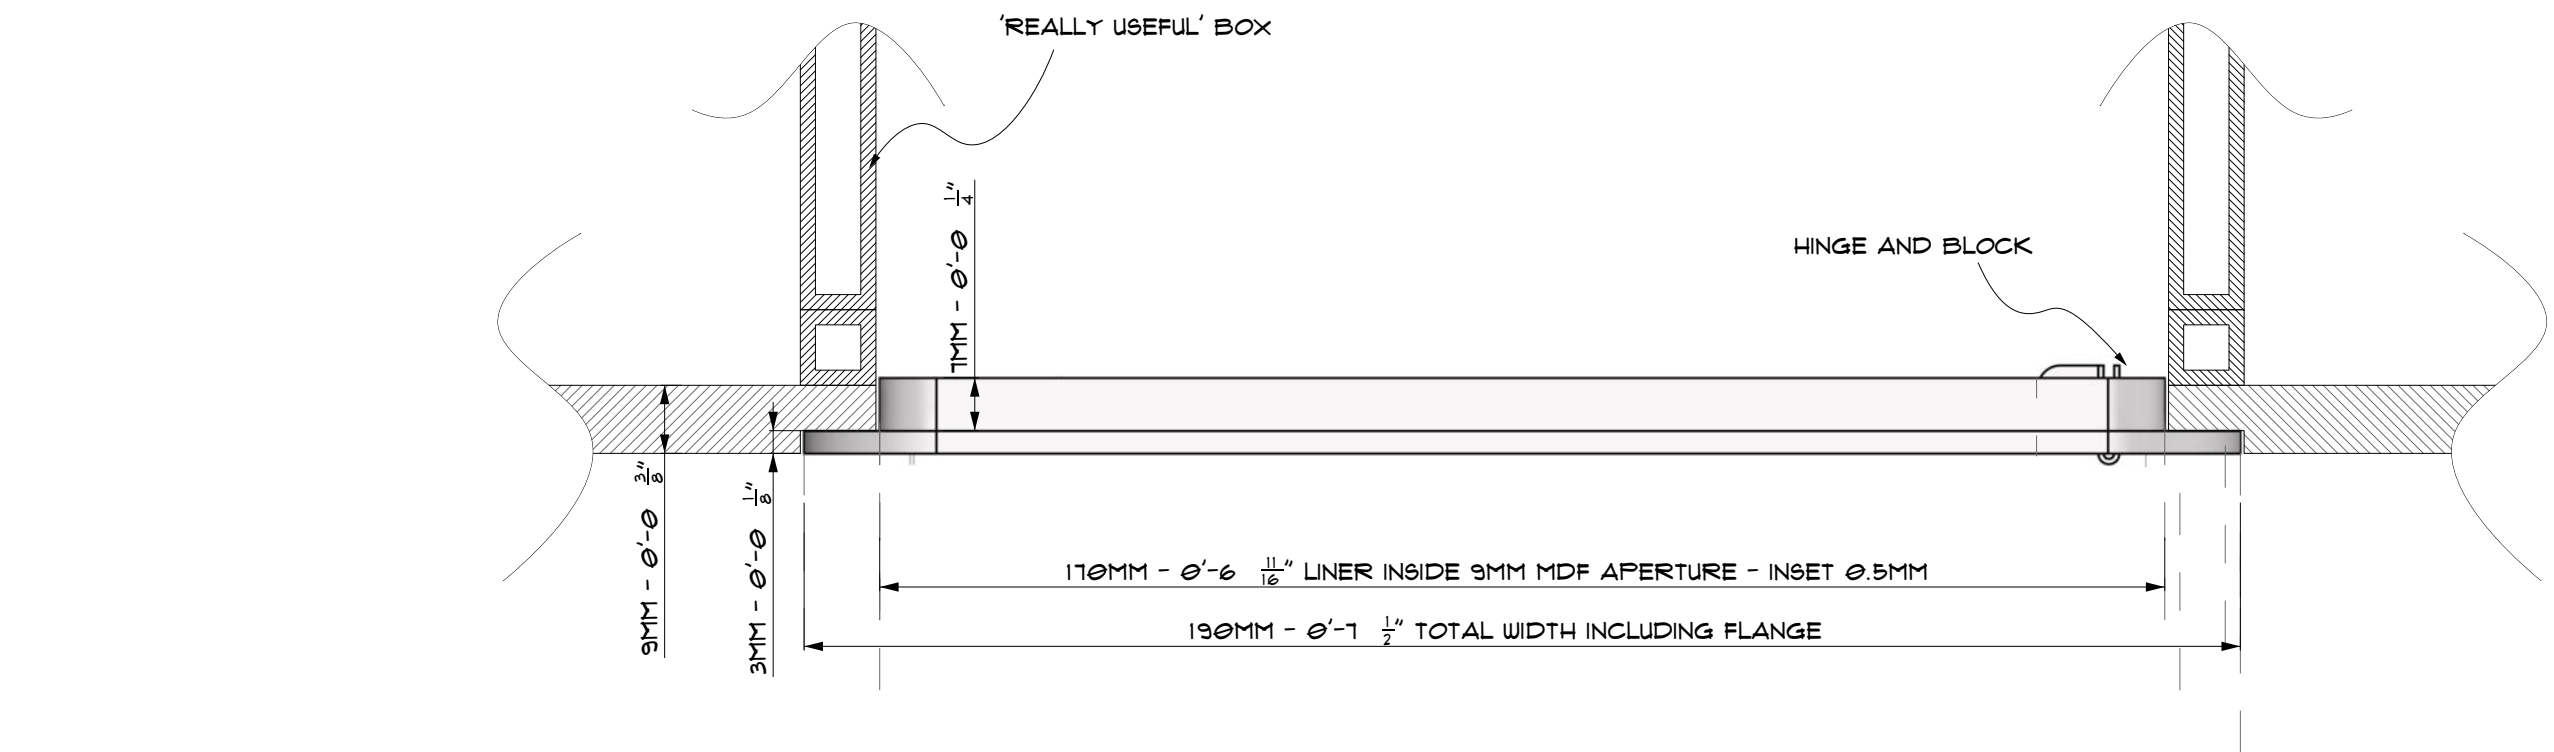


FRONT ELAVATION B - F5

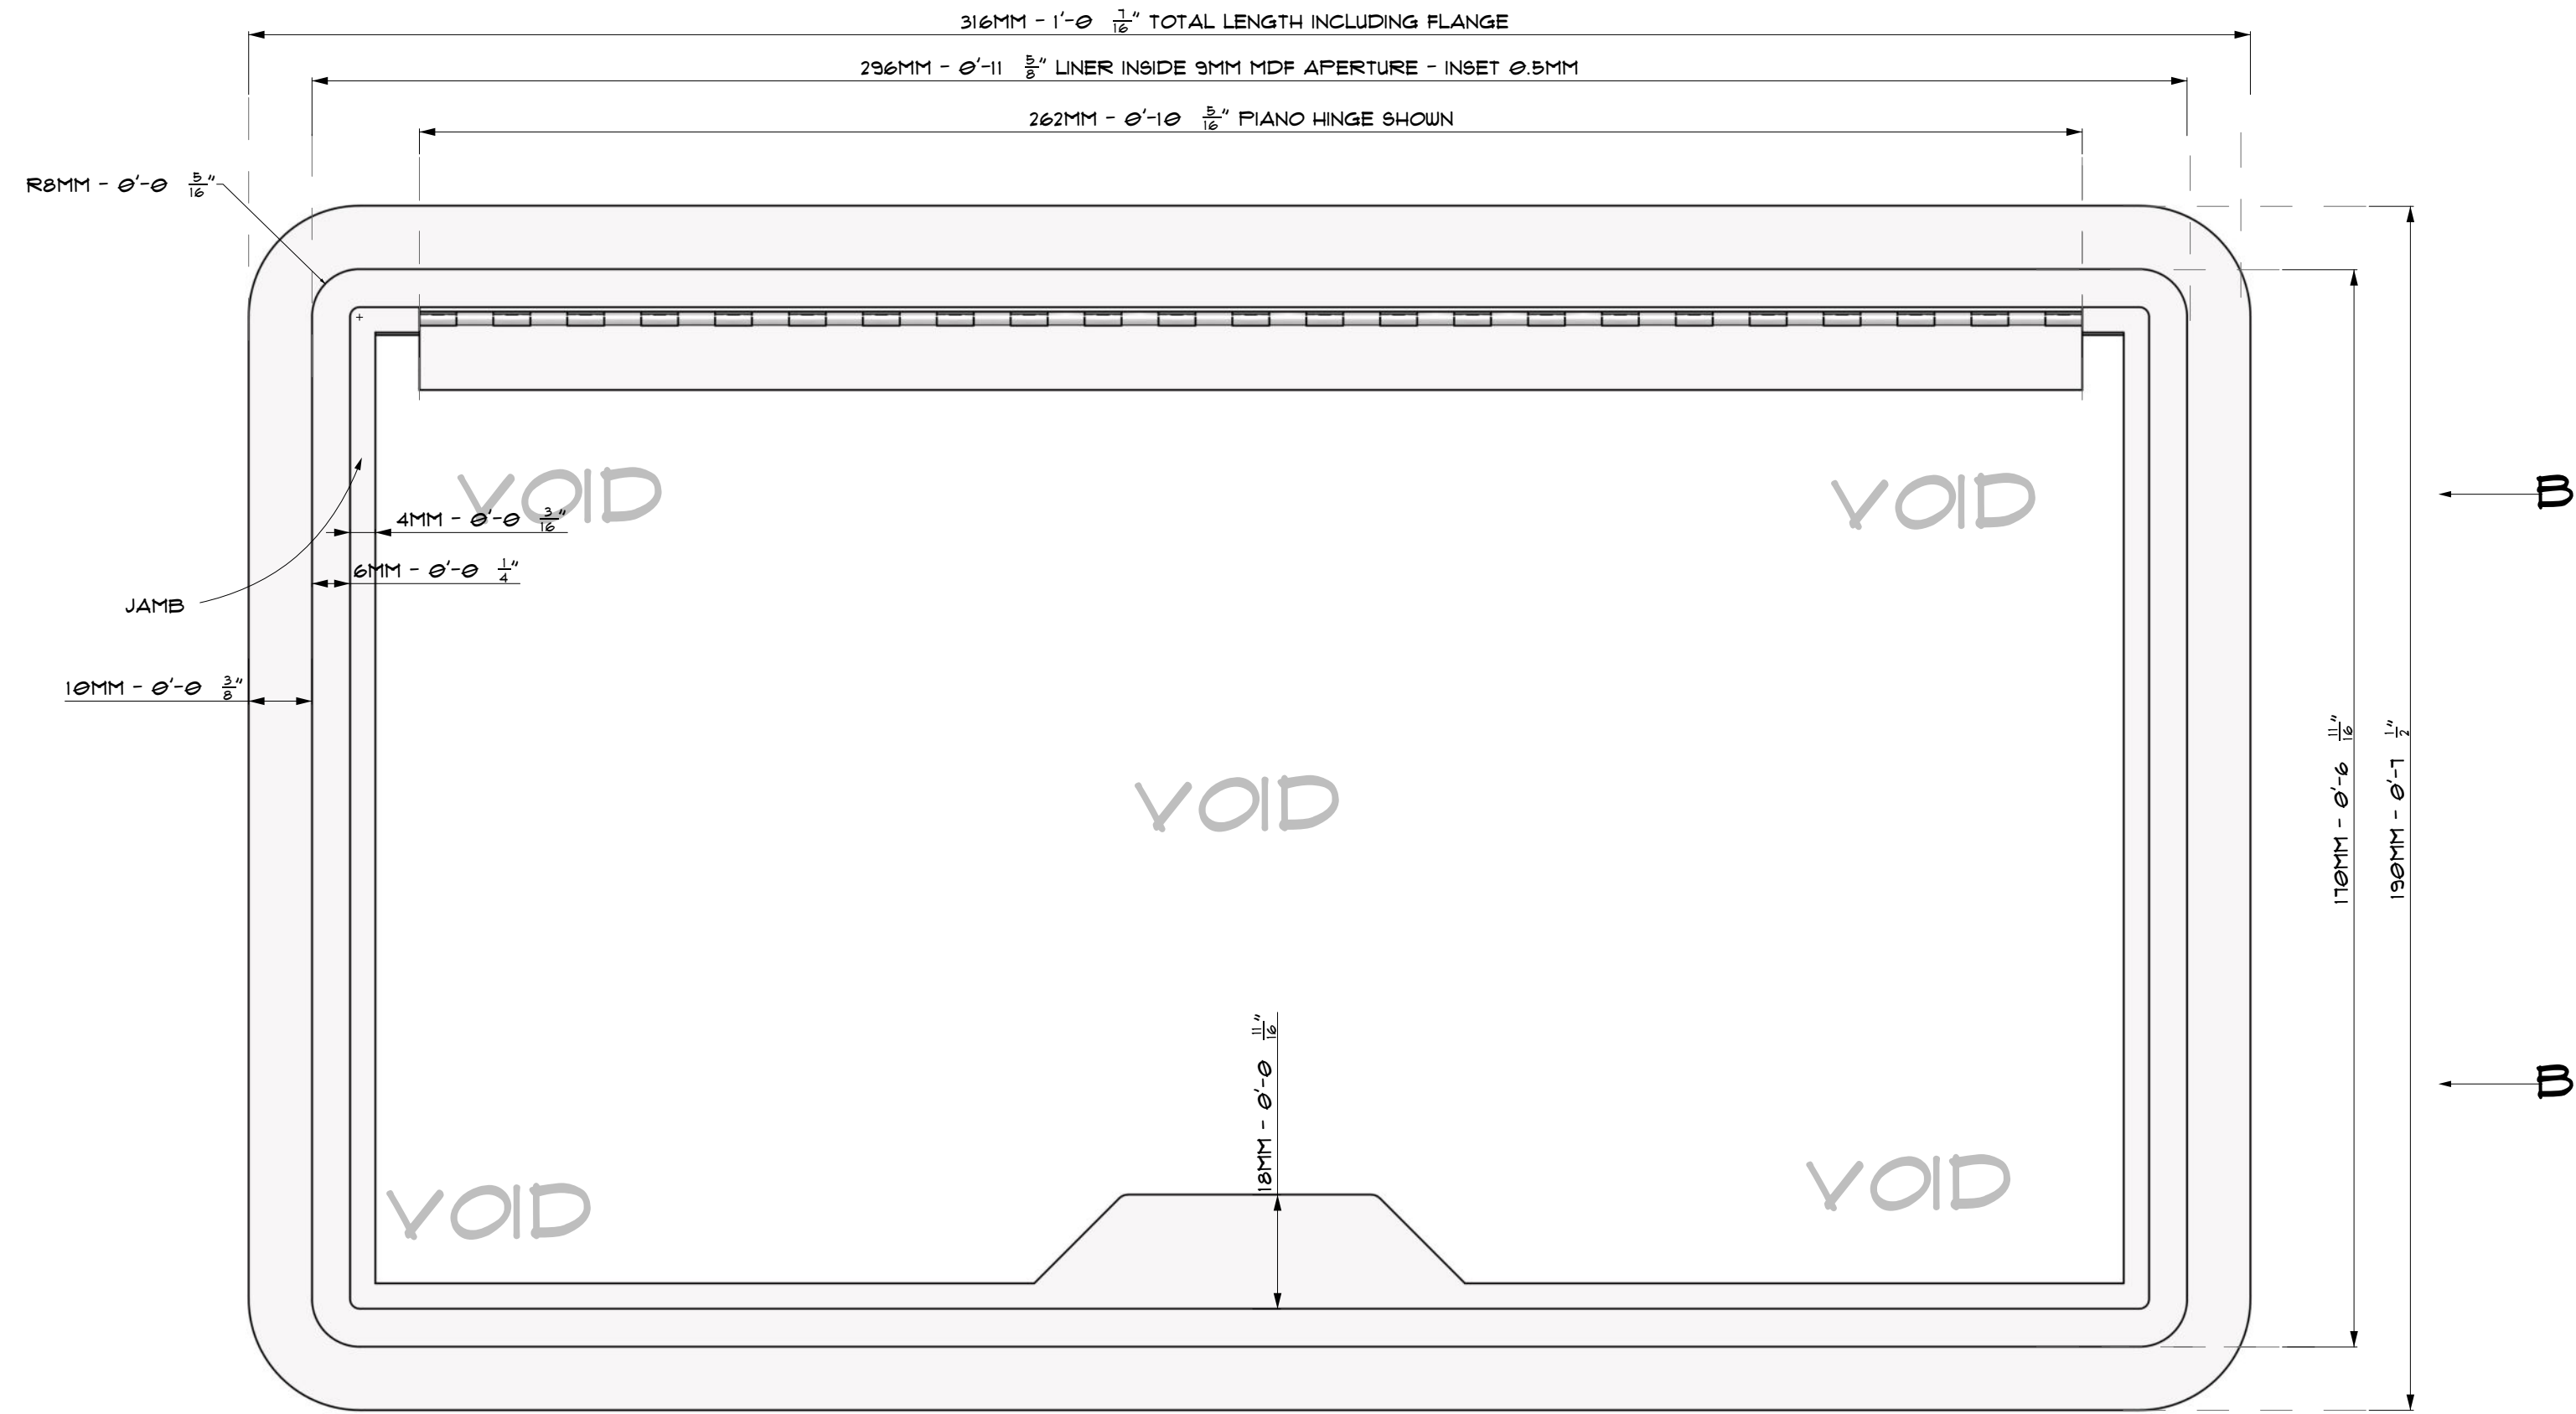




PLAN OF FRAME & LID - OPEN - F5

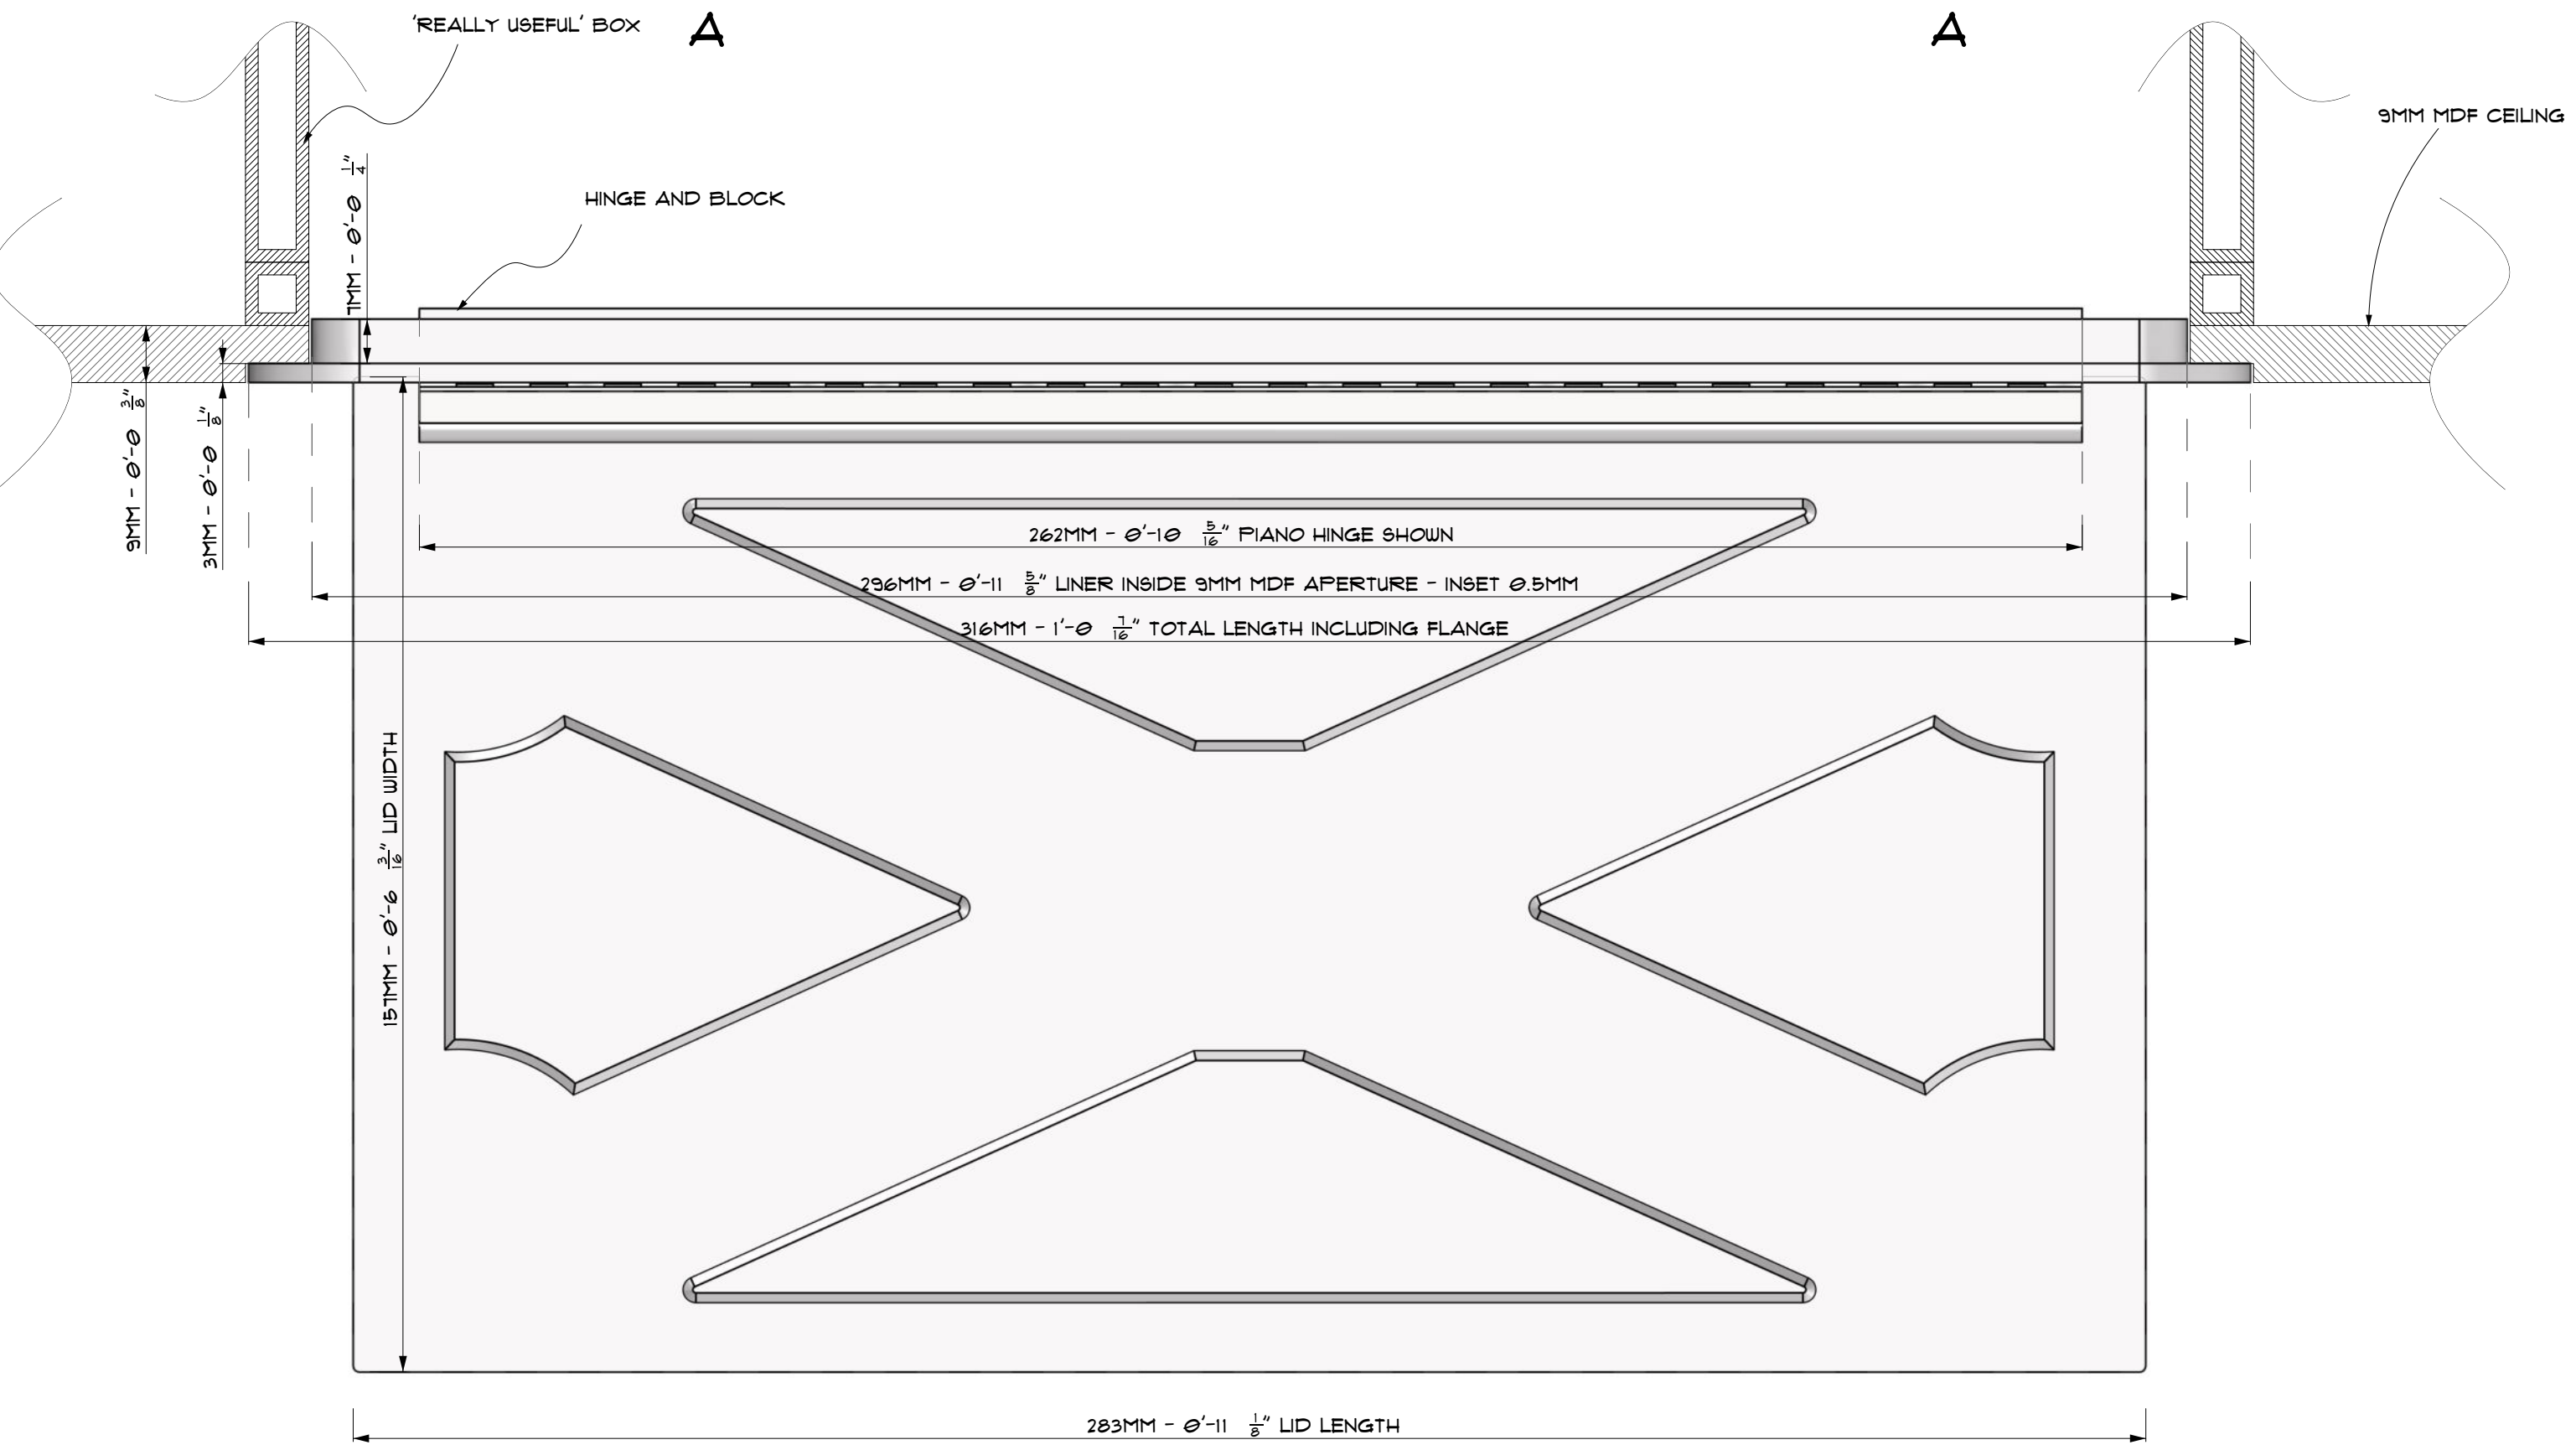

SIDE ELAVATION A - OPEN - F5

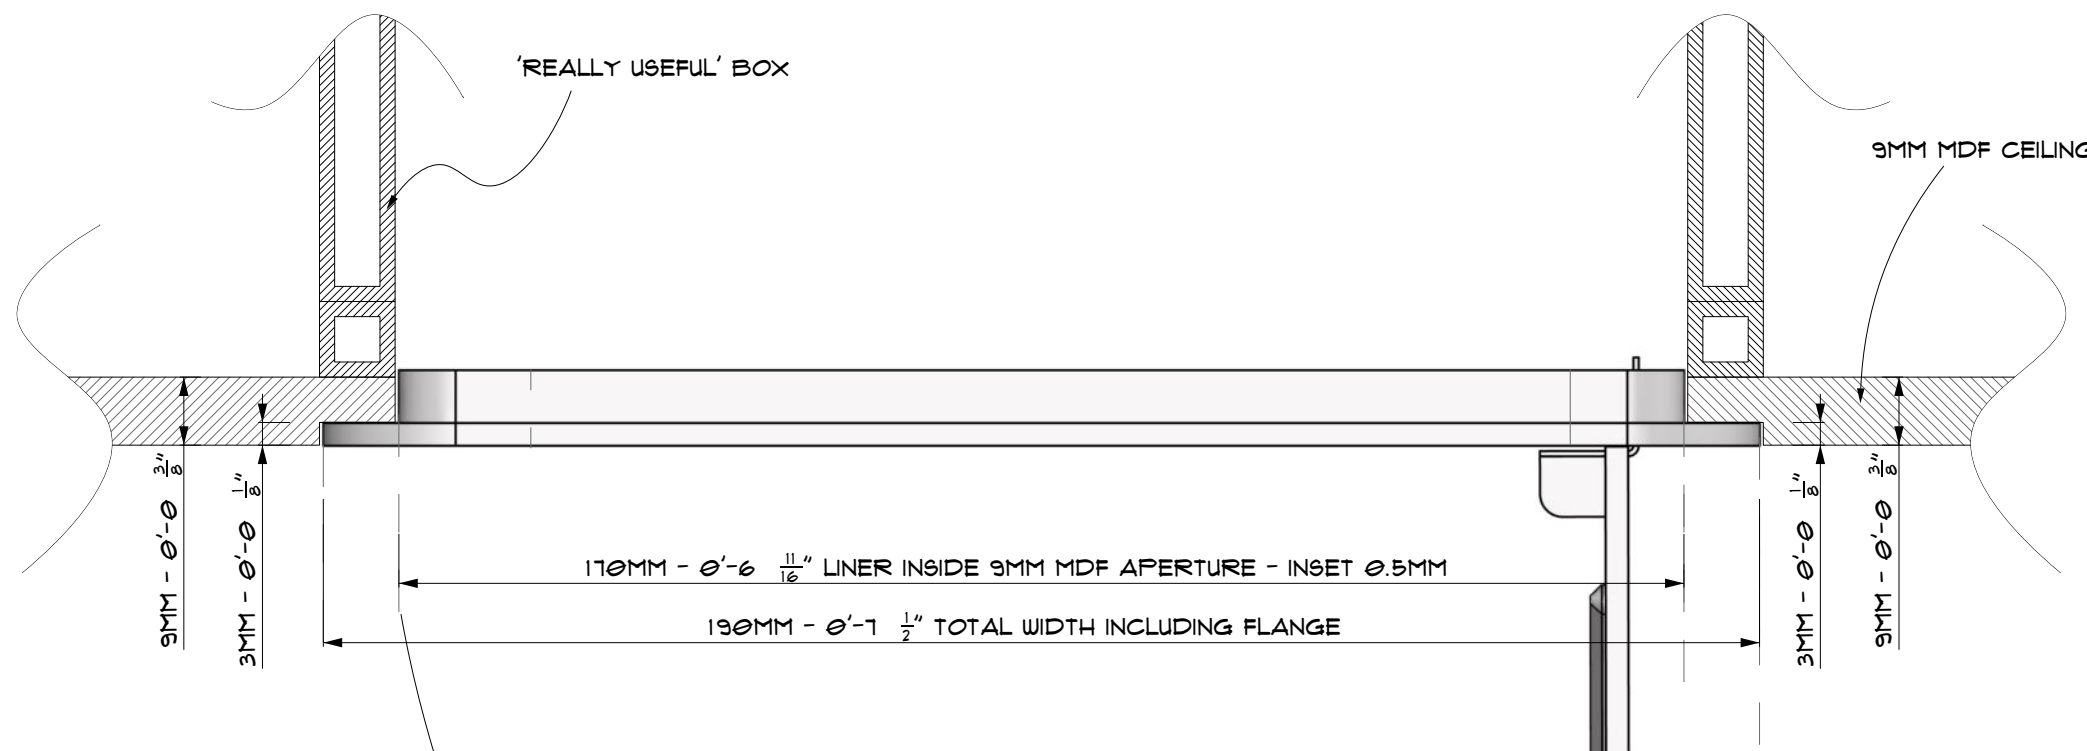


FRONT ELAVATION B - OPEN - F5

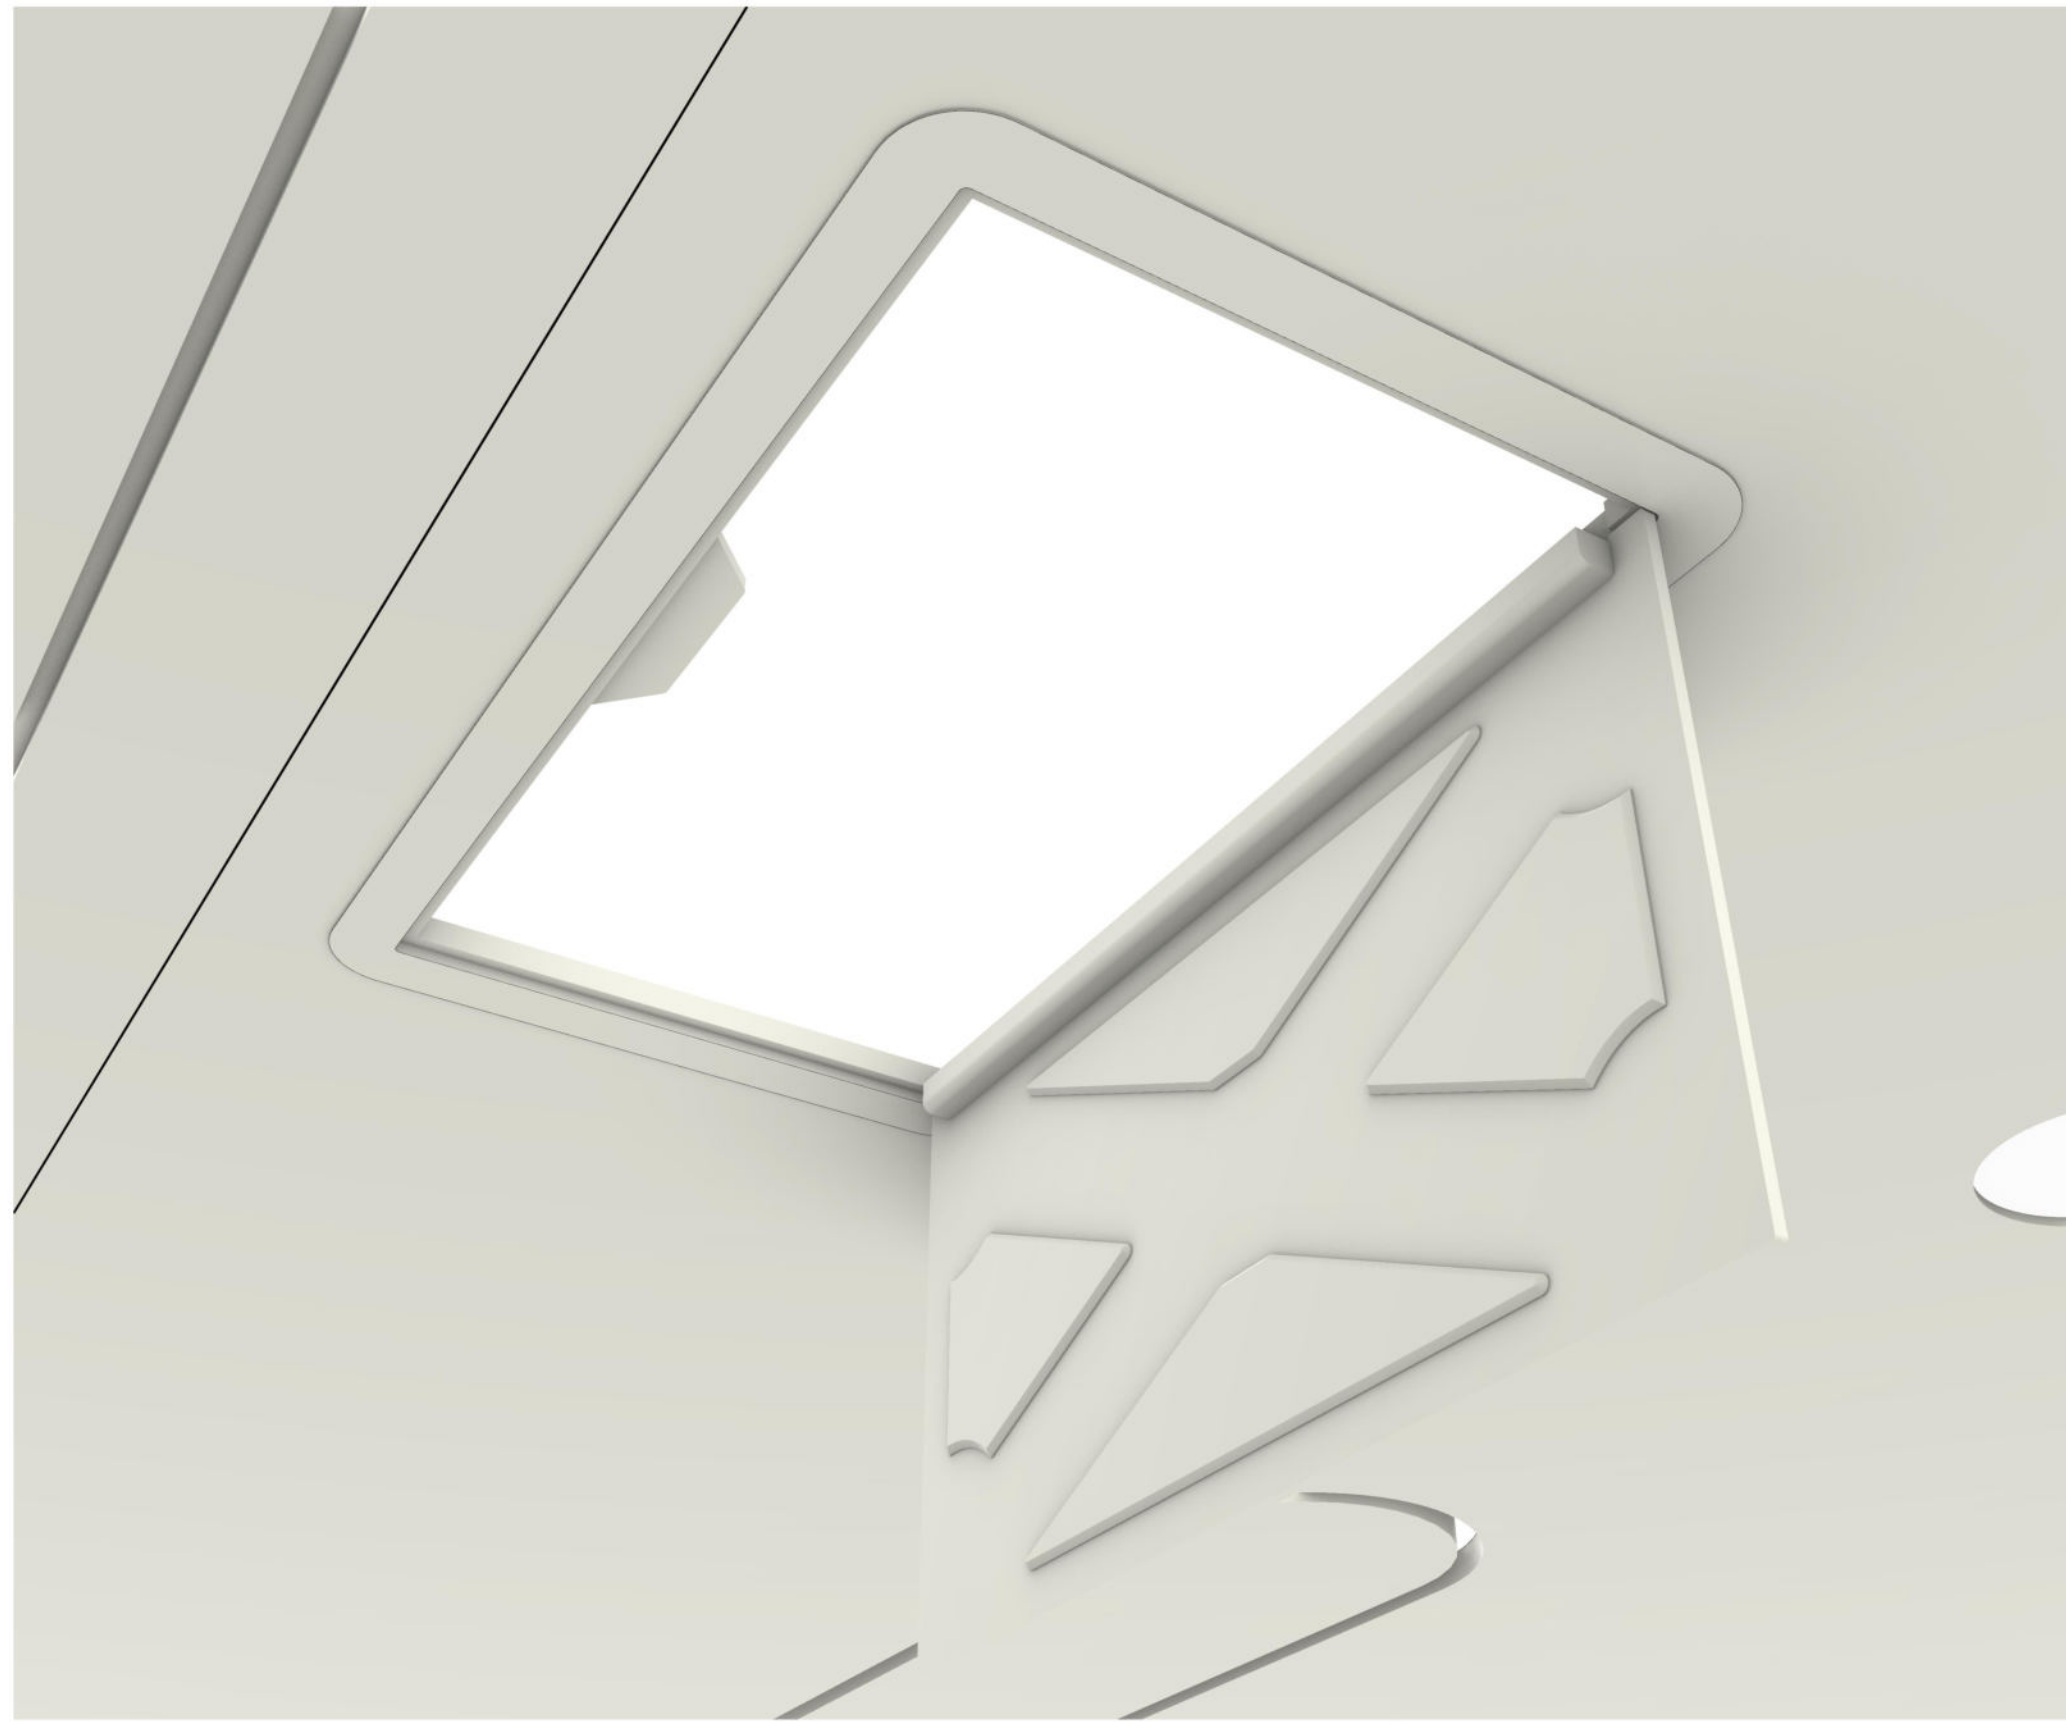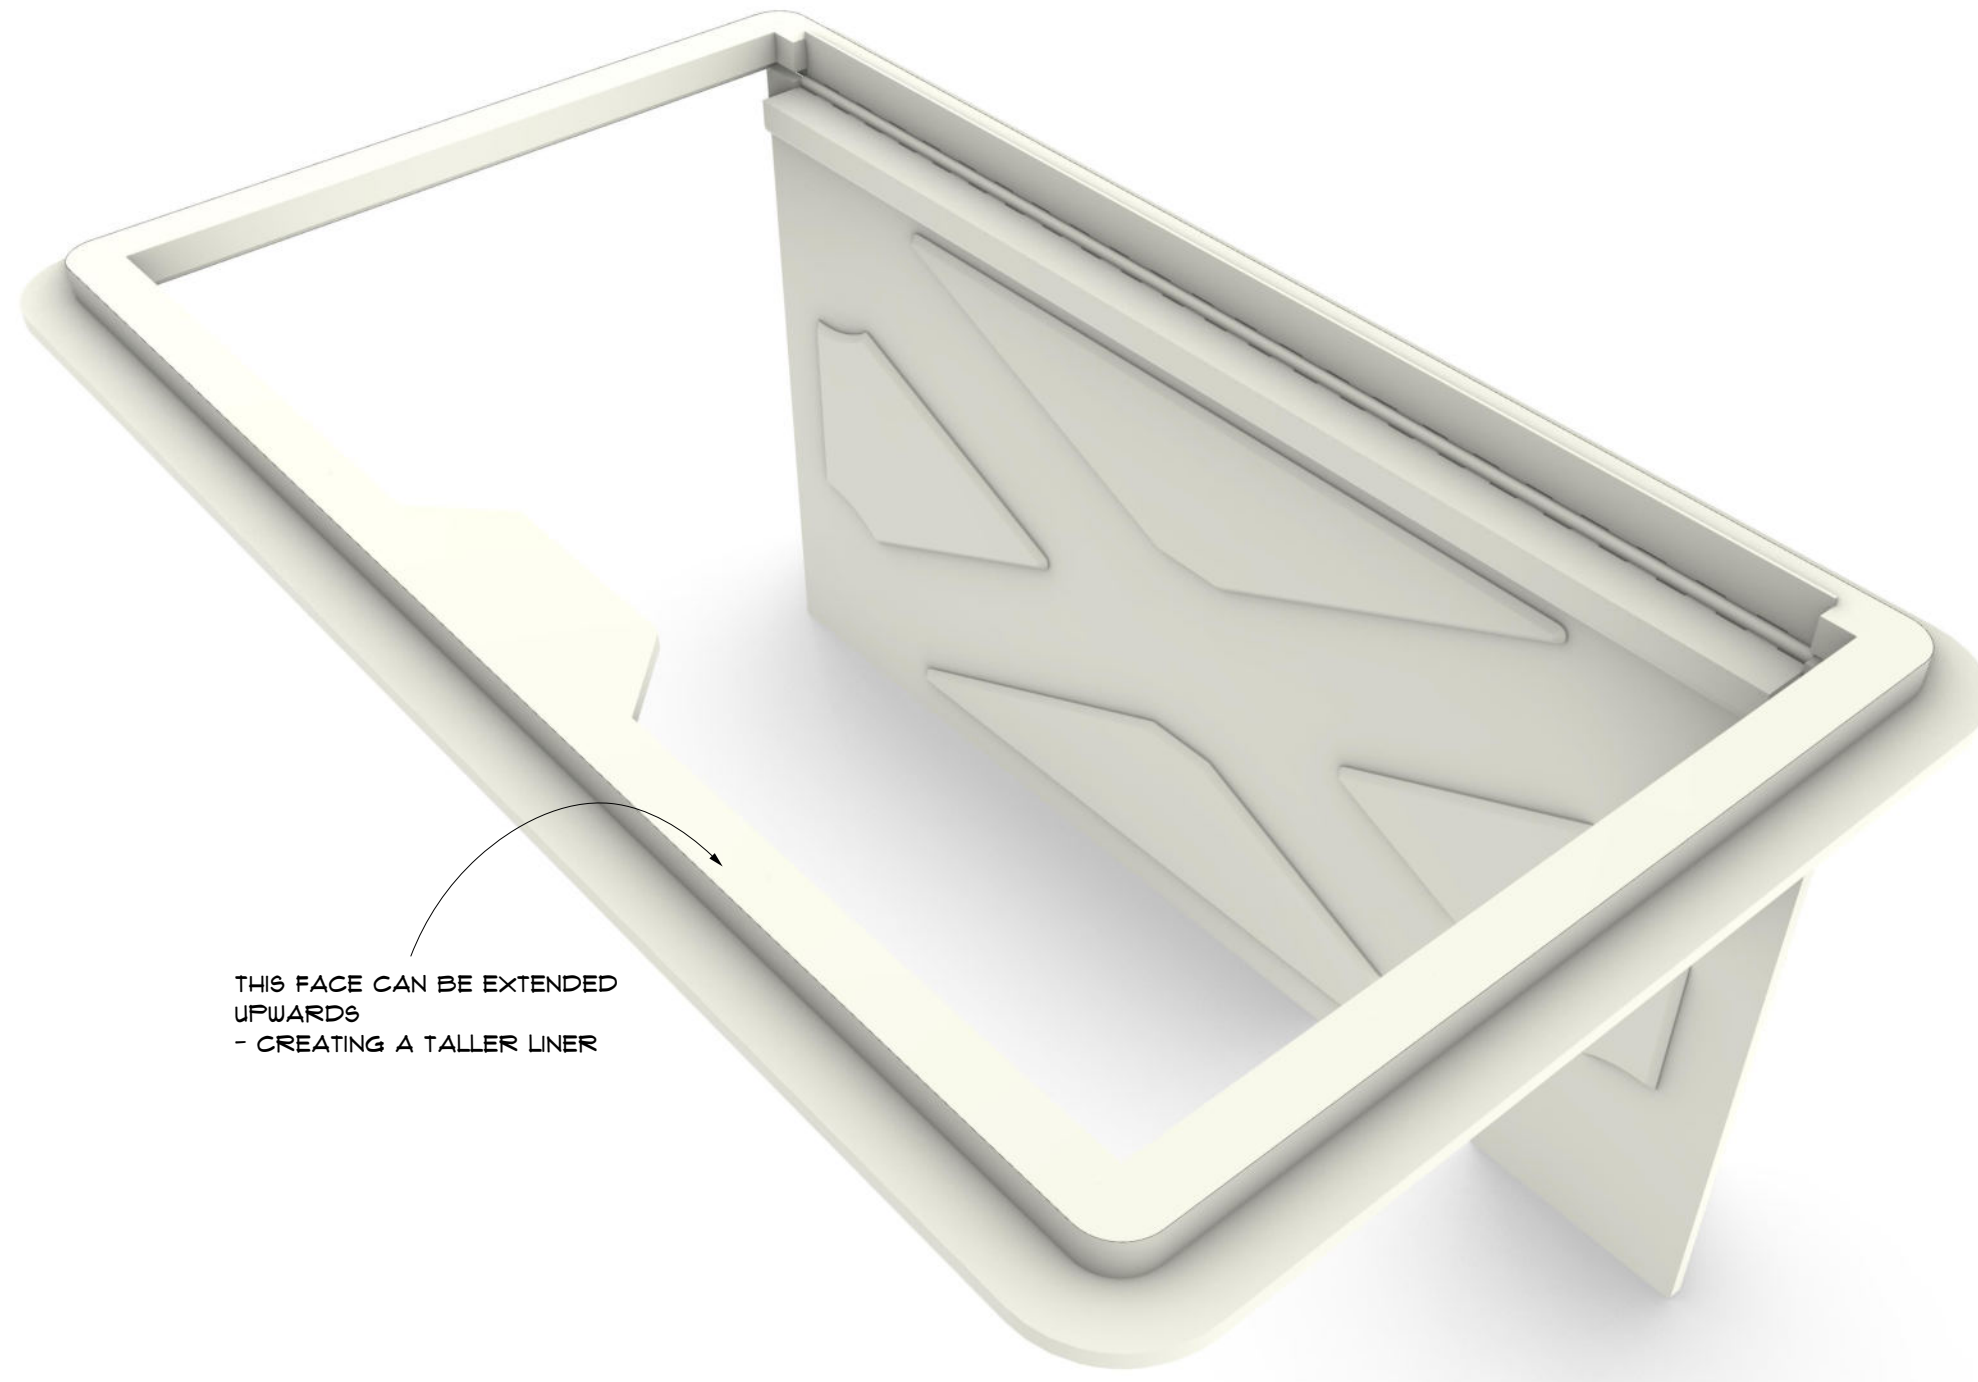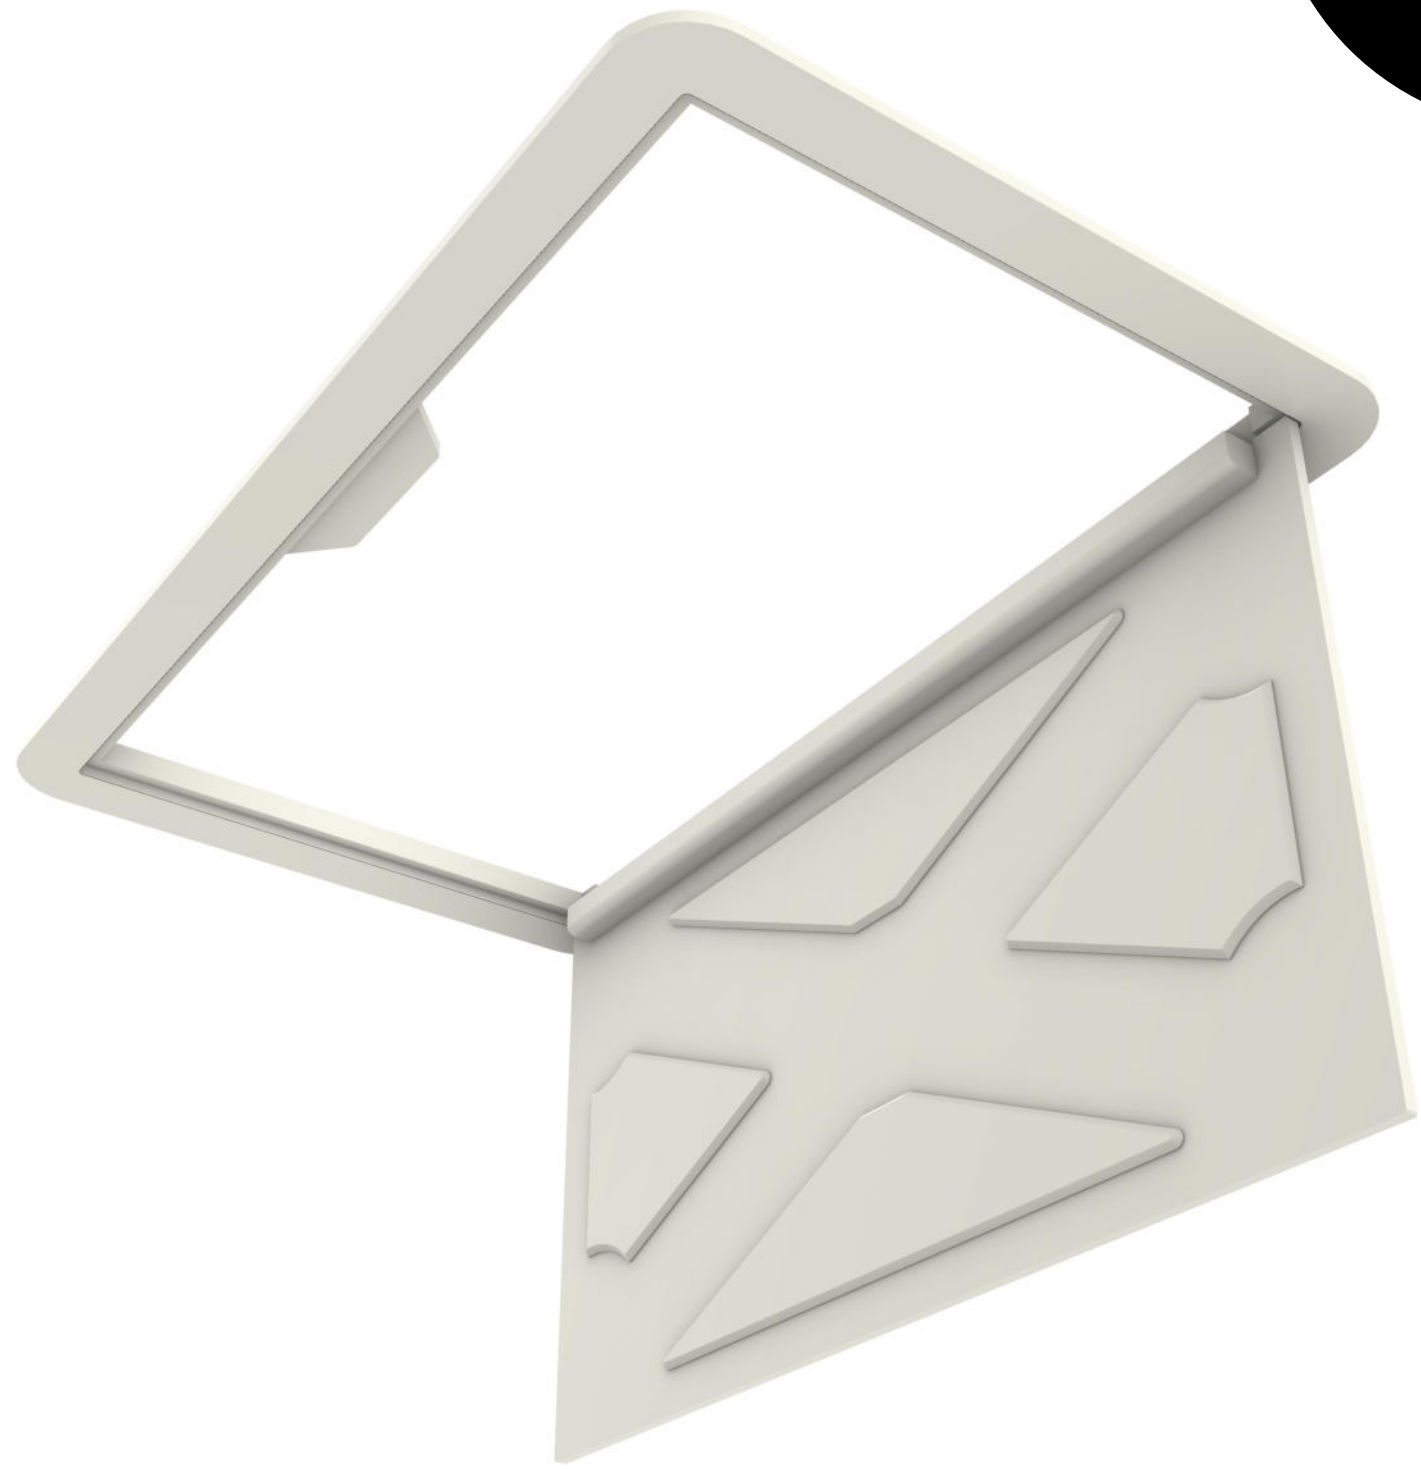

VERSION 1  
LIMITED ISSUE

PLEASE MAKE  
A PROTOTYPE

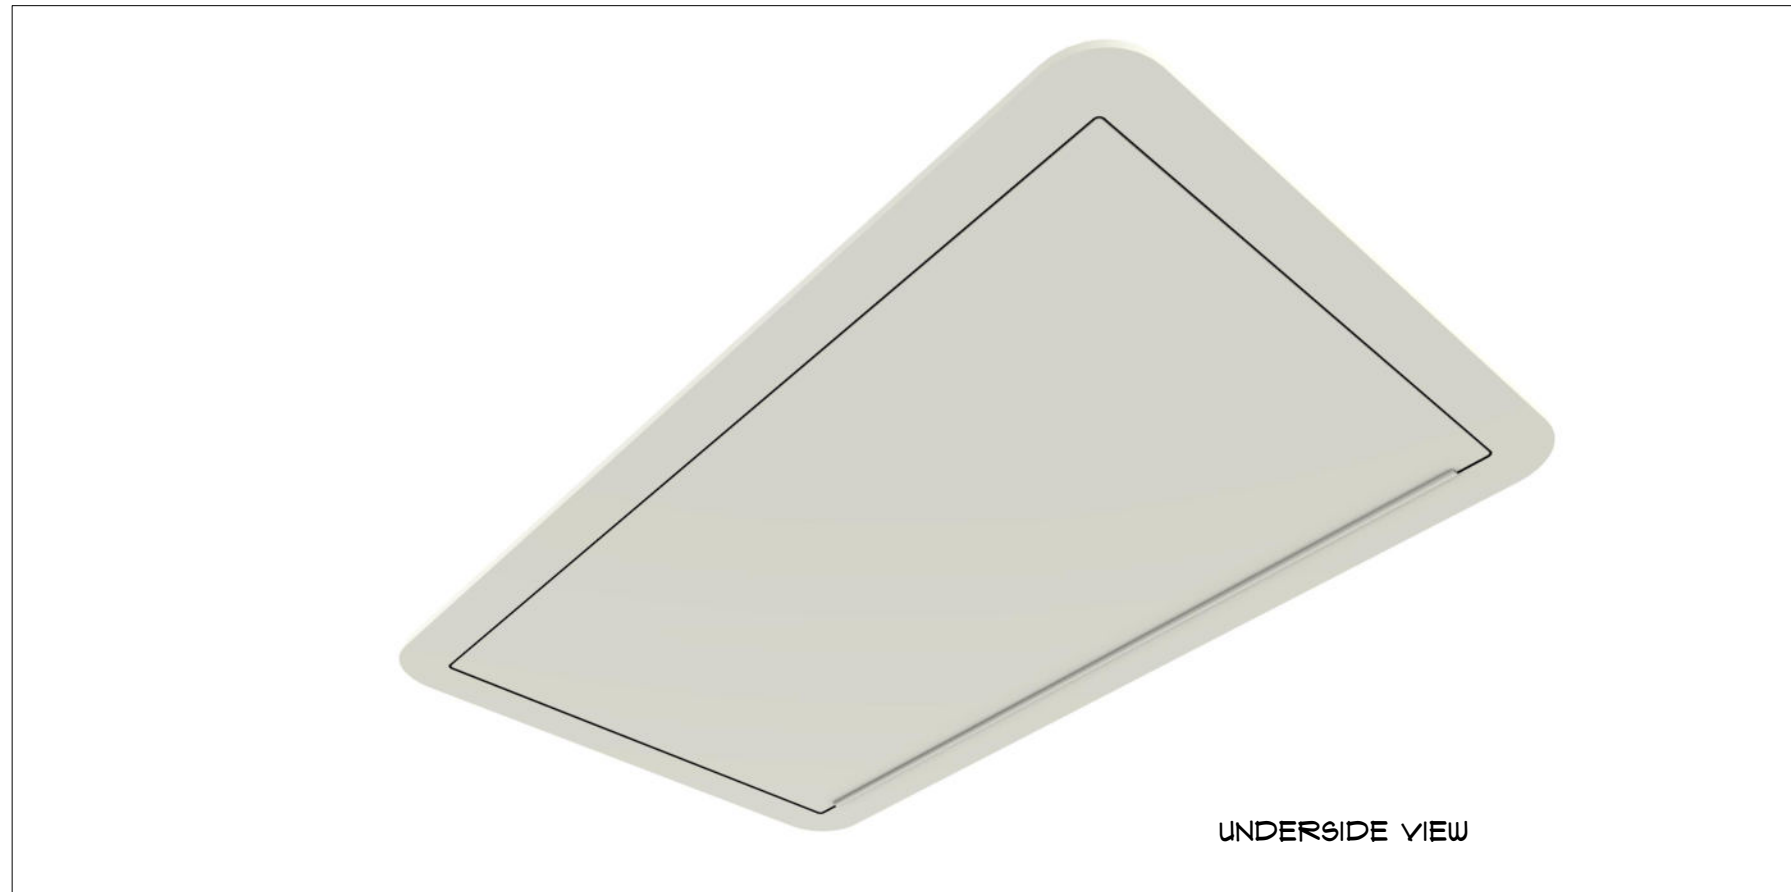

X 19 UNITS  
REQUIRED

|                         |  |                                  |                   |
|-------------------------|--|----------------------------------|-------------------|
| HEADS OF STATE          |  | SET                              | AFI - 072         |
| OXYGEN MASK COMPARTMENT |  | DETAIL                           |                   |
| DIRECTOR: LYA HALLER    |  | PRODUCTION DESIGNER: NALL HORNBY |                   |
| LOCATION / STAGE        |  | DATE                             | 09 05 23          |
| LX Stage A              |  | DATE                             | 09 05 23          |
| DRAWN BY: DW            |  | DATE                             | 09 05 23          |
| X COORDINATOR           |  | X PROPS                          | X GREGG           |
| X CARPENTERS            |  | X PROP MAKING                    | X PRODUCTION      |
| X PLASTERERS            |  | X DRAFTER                        | X CAMERA          |
| X PAINTERS              |  | X LIGHTING                       | X STAGE HANDS     |
| X PETAL                 |  | X ROSS                           | X SIGNATURE       |
| X SOLUTIONS             |  | X PRACTICAL SFX                  | X ACTION VEHICLES |
| X SET DEC               |  | X VFX                            | X LOCATIONS       |
| X GRAPHICS              |  | X STARS                          | X SCENE ARTISTS   |
| X AD APPROVAL           |  | X SET #                          | X DWS #           |
|                         |  | 072                              | 375               |