
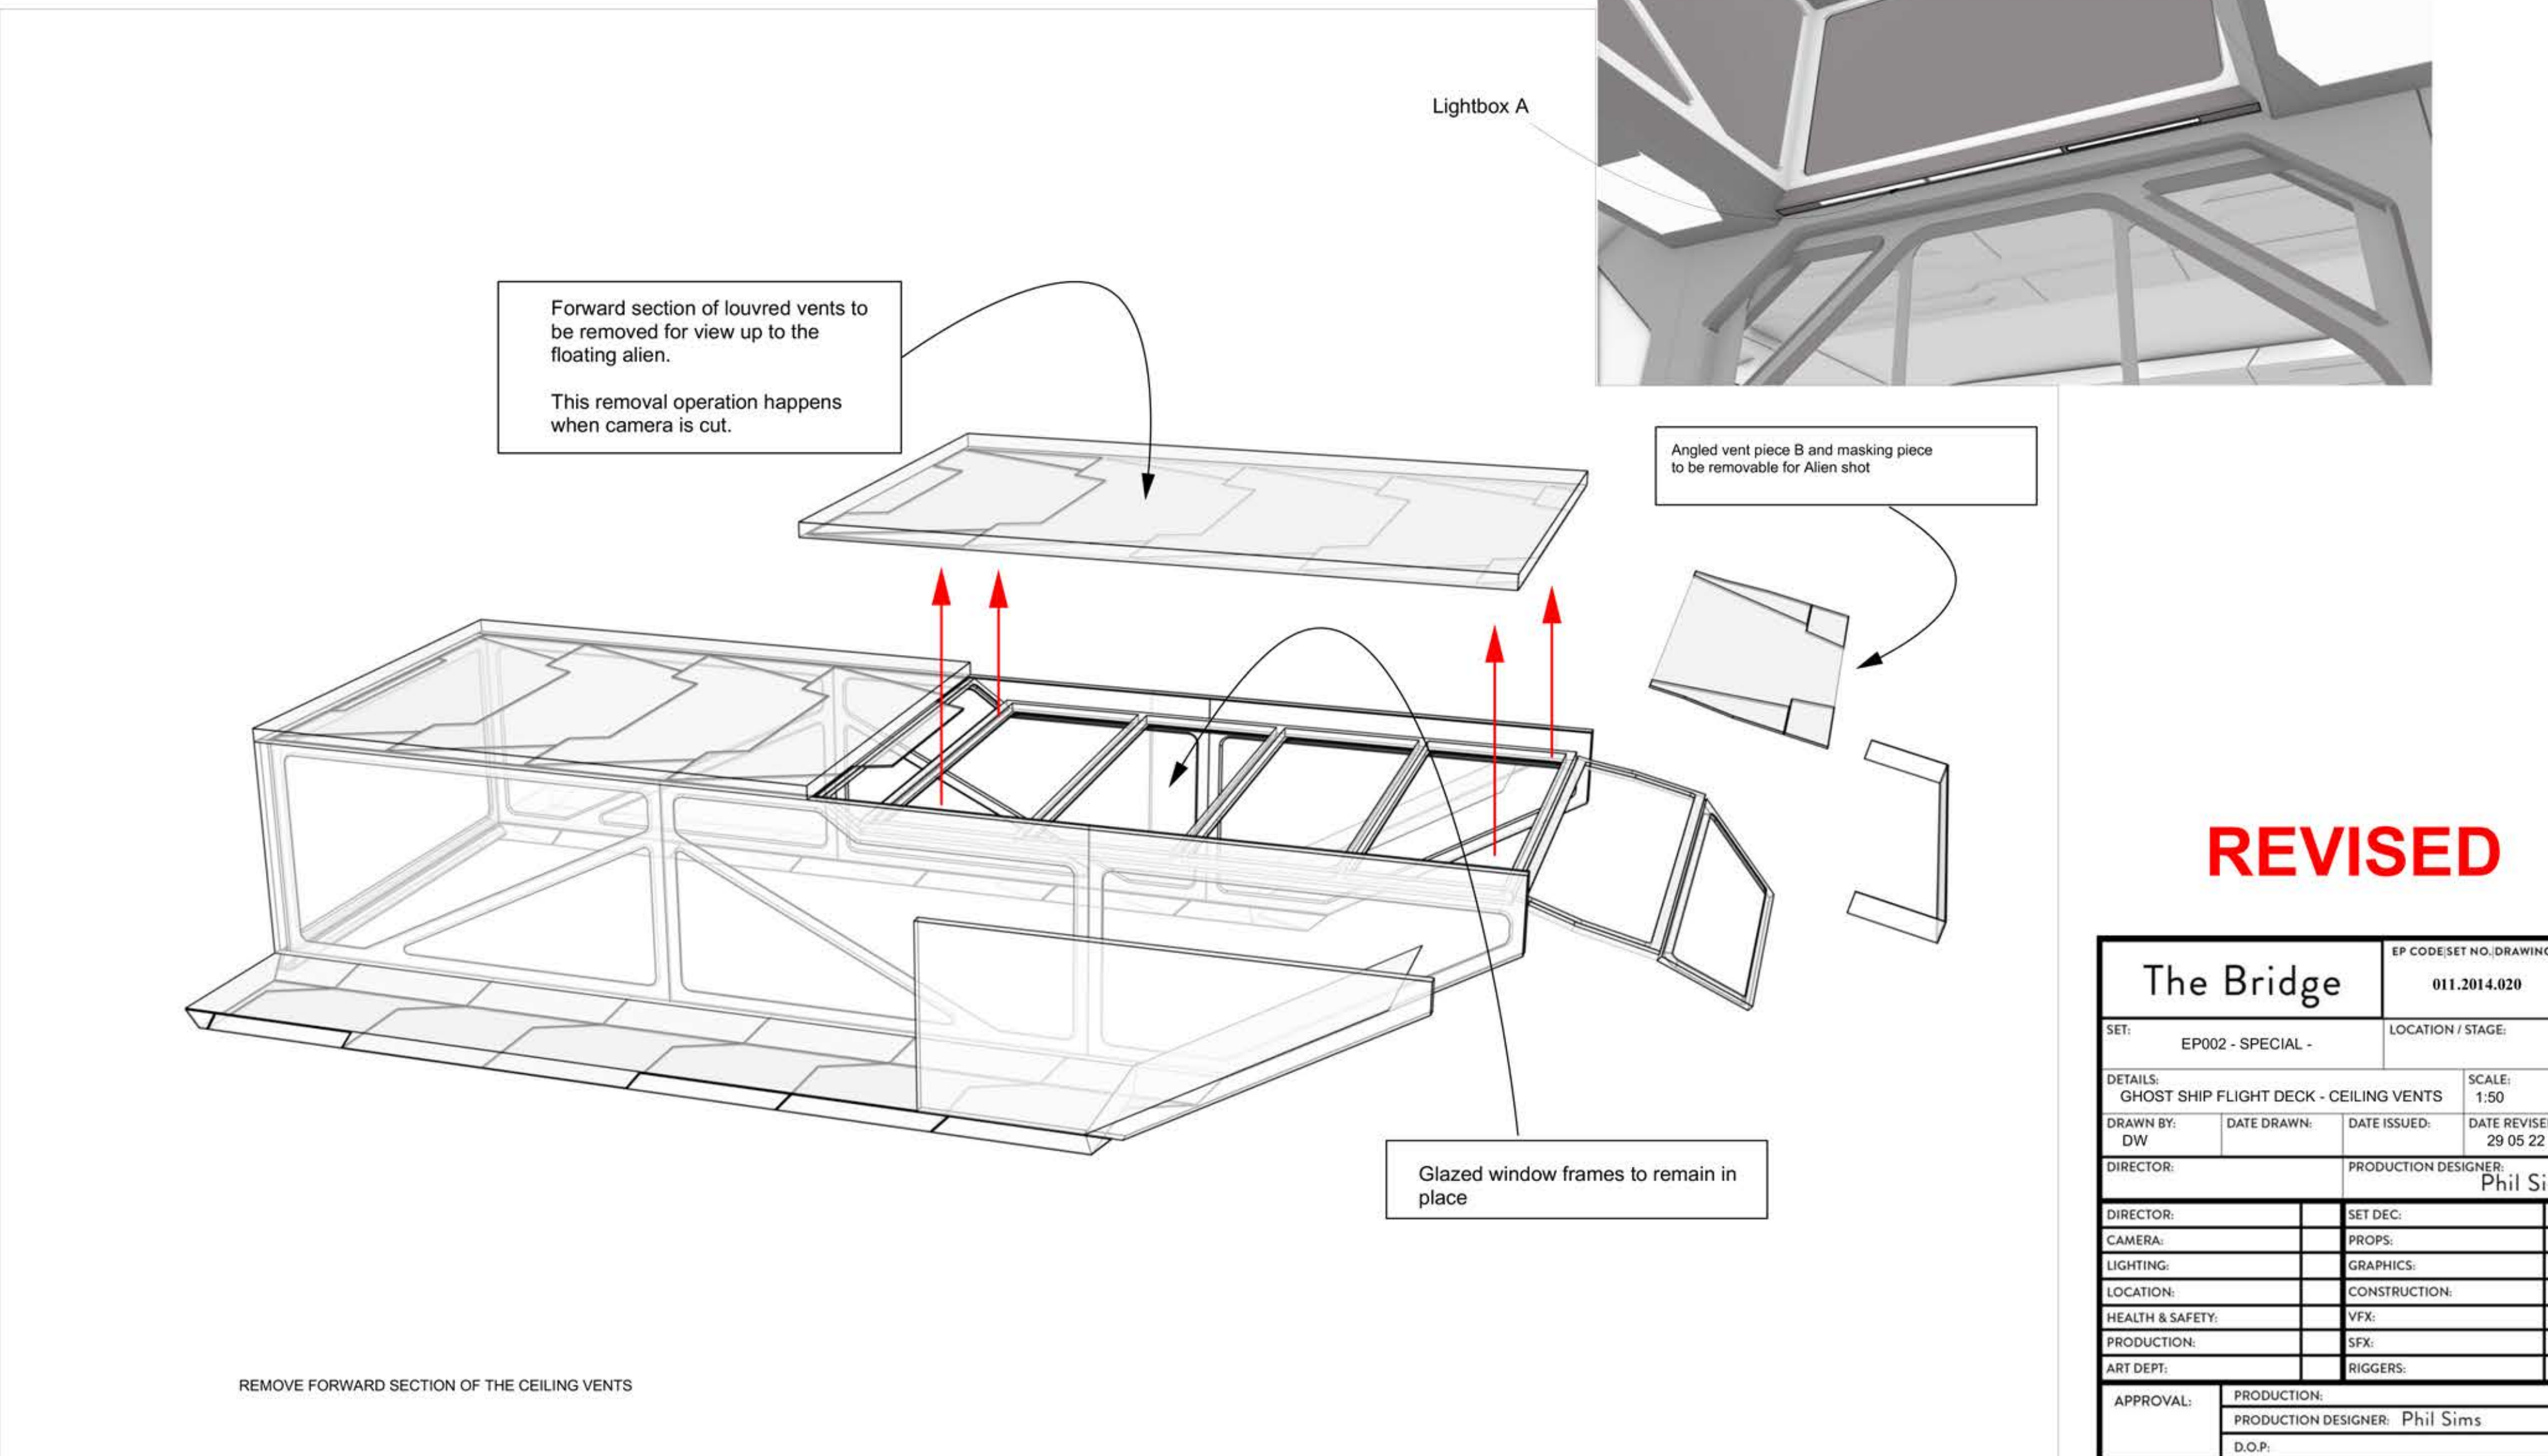
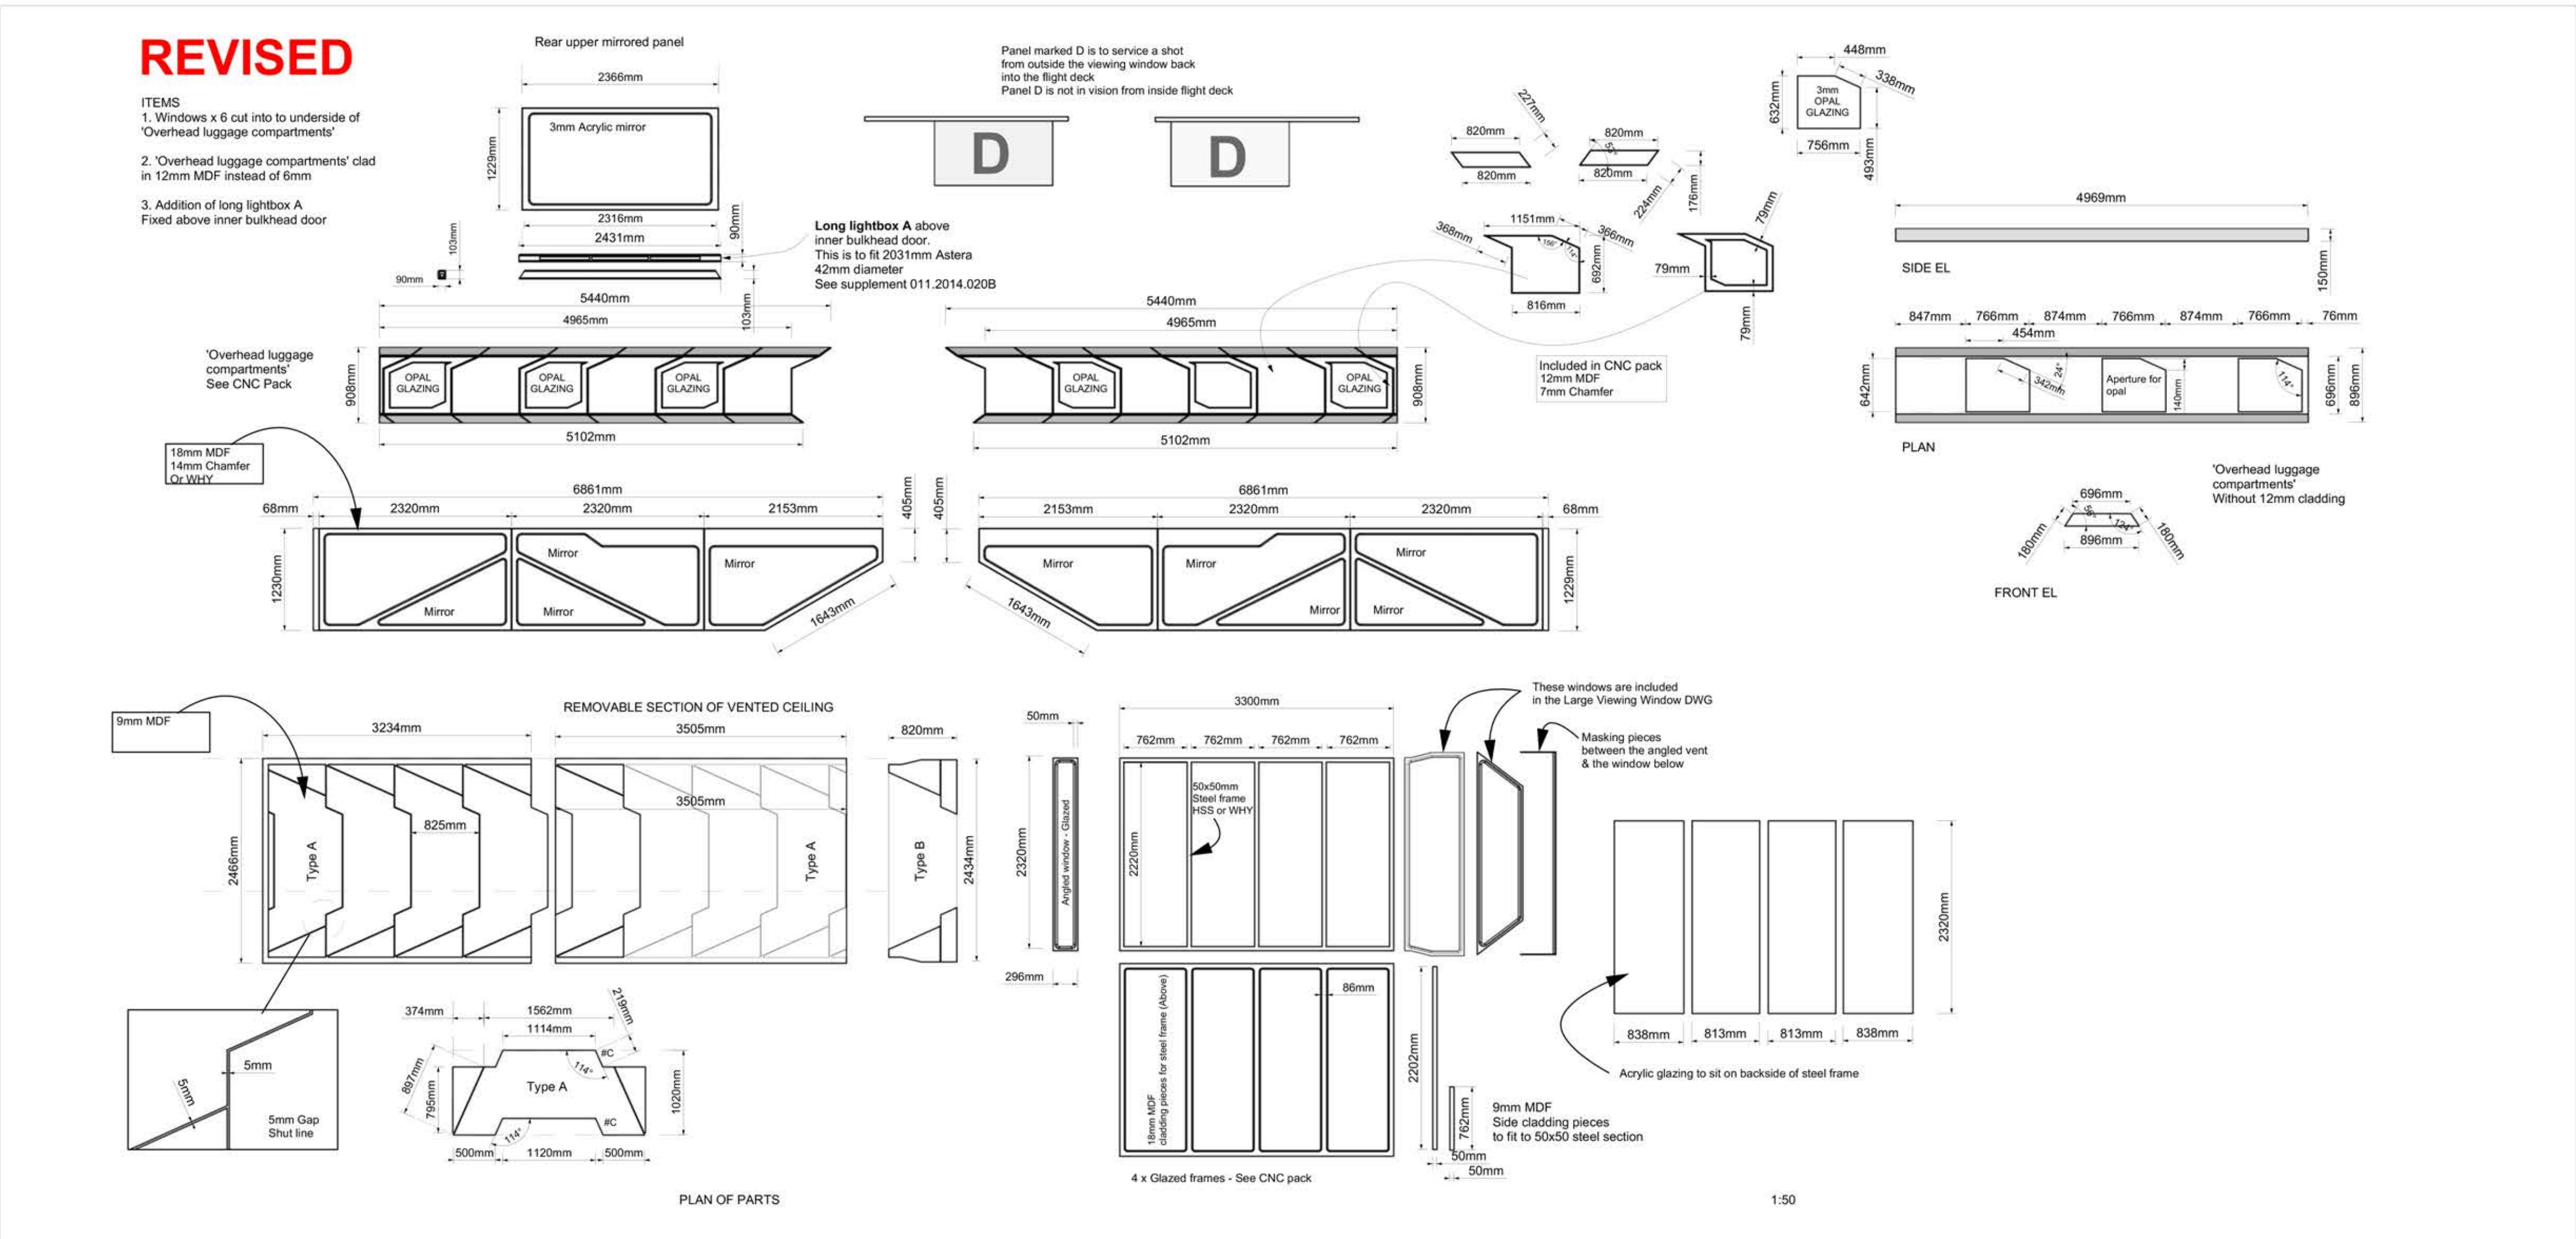
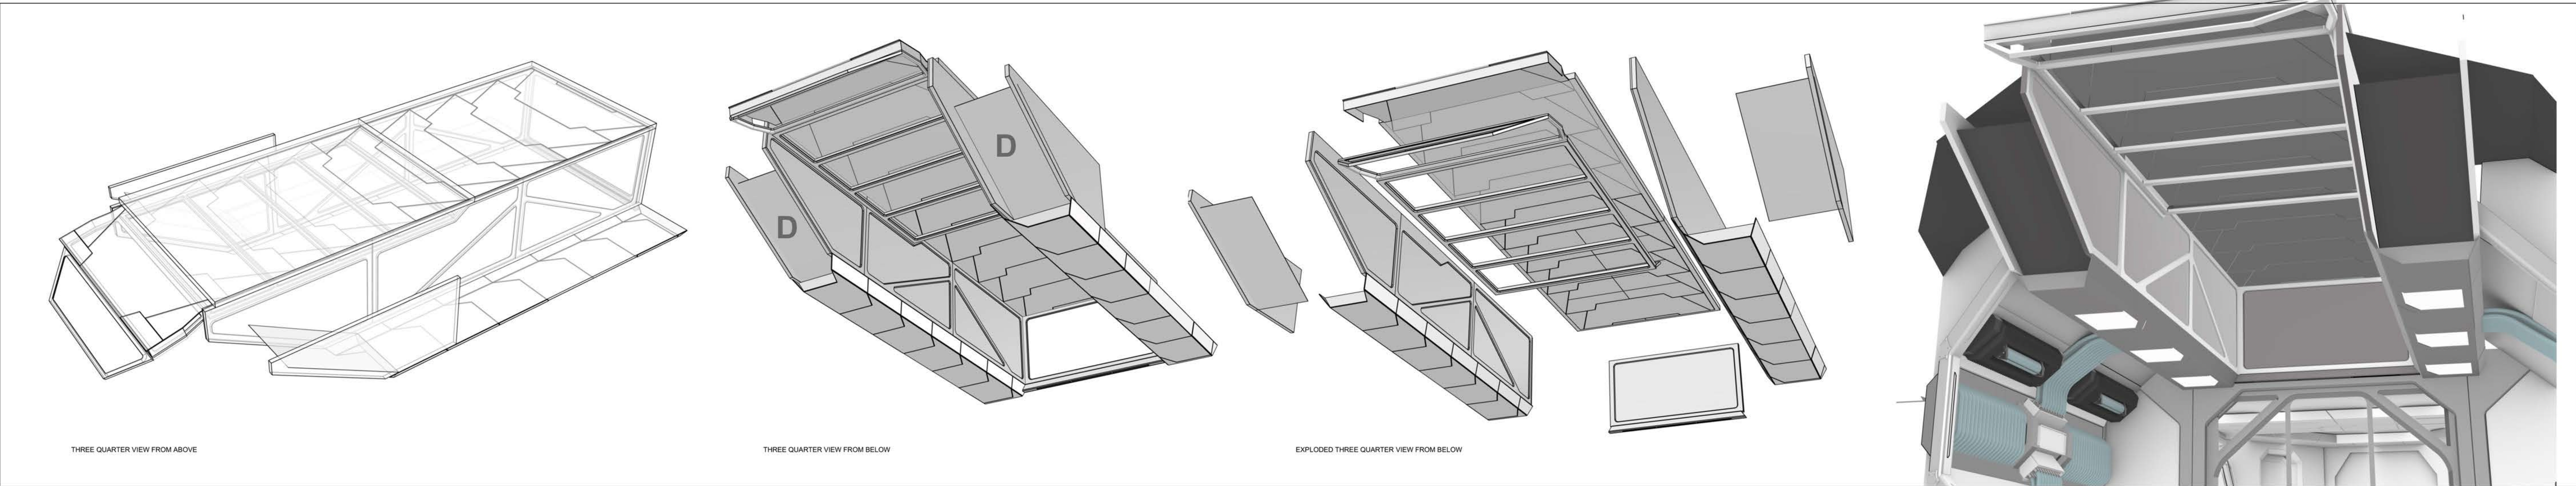


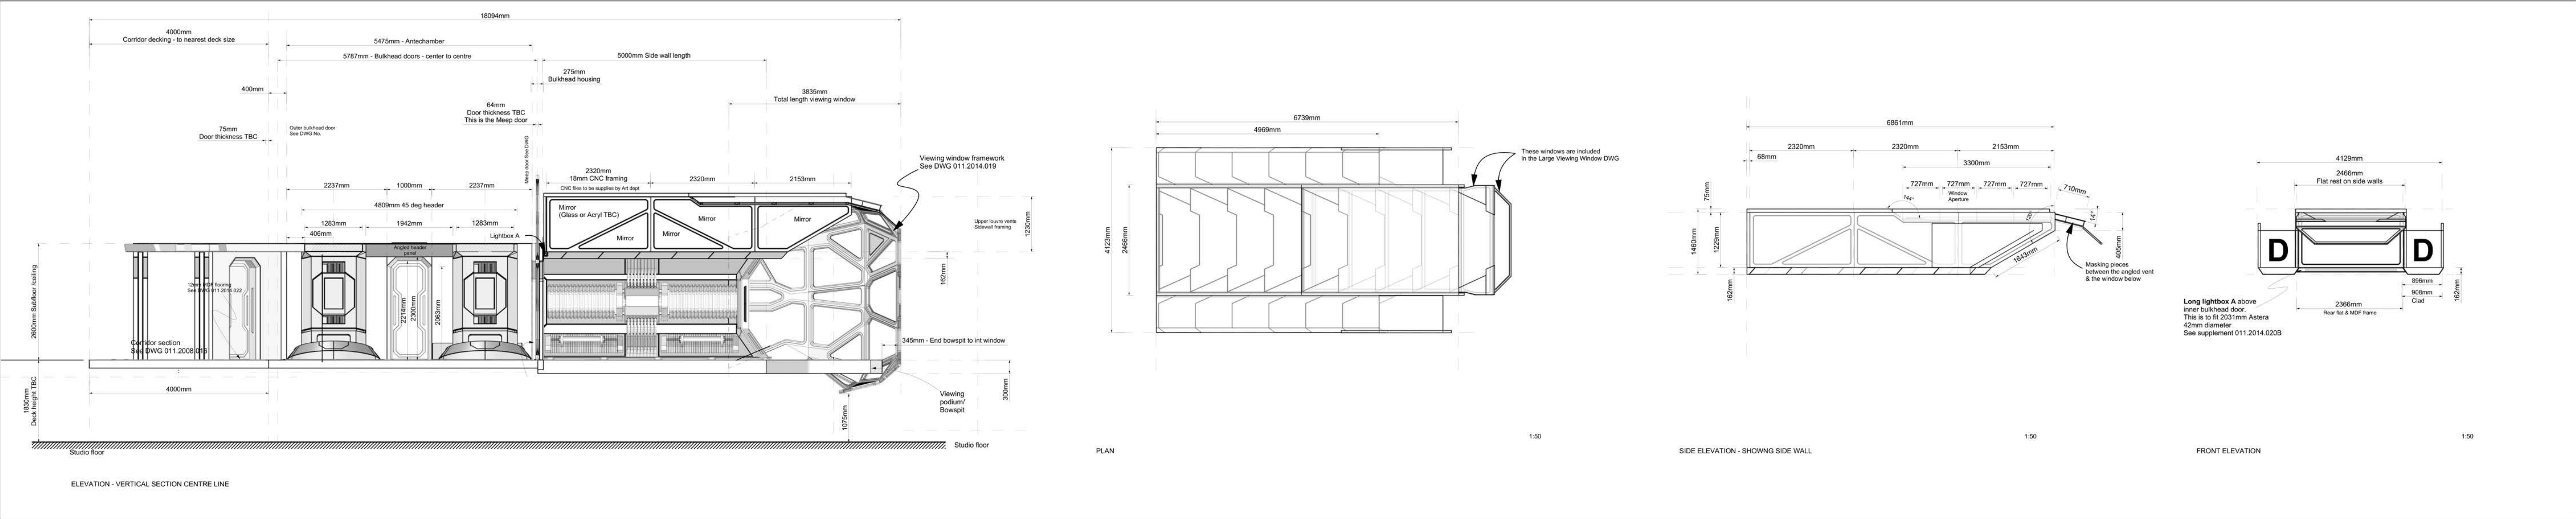

The Bridge		EP CODESET NO. DRAWING NO.
011.2014.020	LOCATION / STAGE:	
EP002 - SPECIAL -	SCALE:	
DETAILS:	1:50	
GHOST SHIP FLIGHT DECK - CEILING VENTS	DATE DRAWN:	DATE ISSUED:
DW	29 05 22	29 05 22
DIRECTOR:	PRODUCTION DESIGNER:	Phil Sims
DIRECTOR:	SET DEC:	
CAMERA:	PROPS:	
LIGHTING:	GRAPHICS:	
LOCATION:	CONSTRUCTION:	
WEATHER & SAFETY:	FX:	
PRODUCTION:	FX:	
ART DEPT:	PRODUCTION:	
APPROVAL:	PRODUCTION DESIGNER:	Phil Sims
	D.O.P.	