

NOTES ON TRANSLIGHTS

Translight A:

Total length= 69,012mm - (69m)
Height= 9.5m
Total area= 655.5 sqm

Translight B:

Total length= 19,881mm - (20m)
height= 9m
Total area= 180 sqm


Translight C:

Total length= 11,832mm - (12m)
height= 8.5m
Total area= 108 sqm

ADDITIONAL NOTES

STAIRS TO BE TIMBER
CONSTRUCTION CO DRS

ANY QUERIES PLS CALL
DAVID WEARE (SAD) 07956 347680

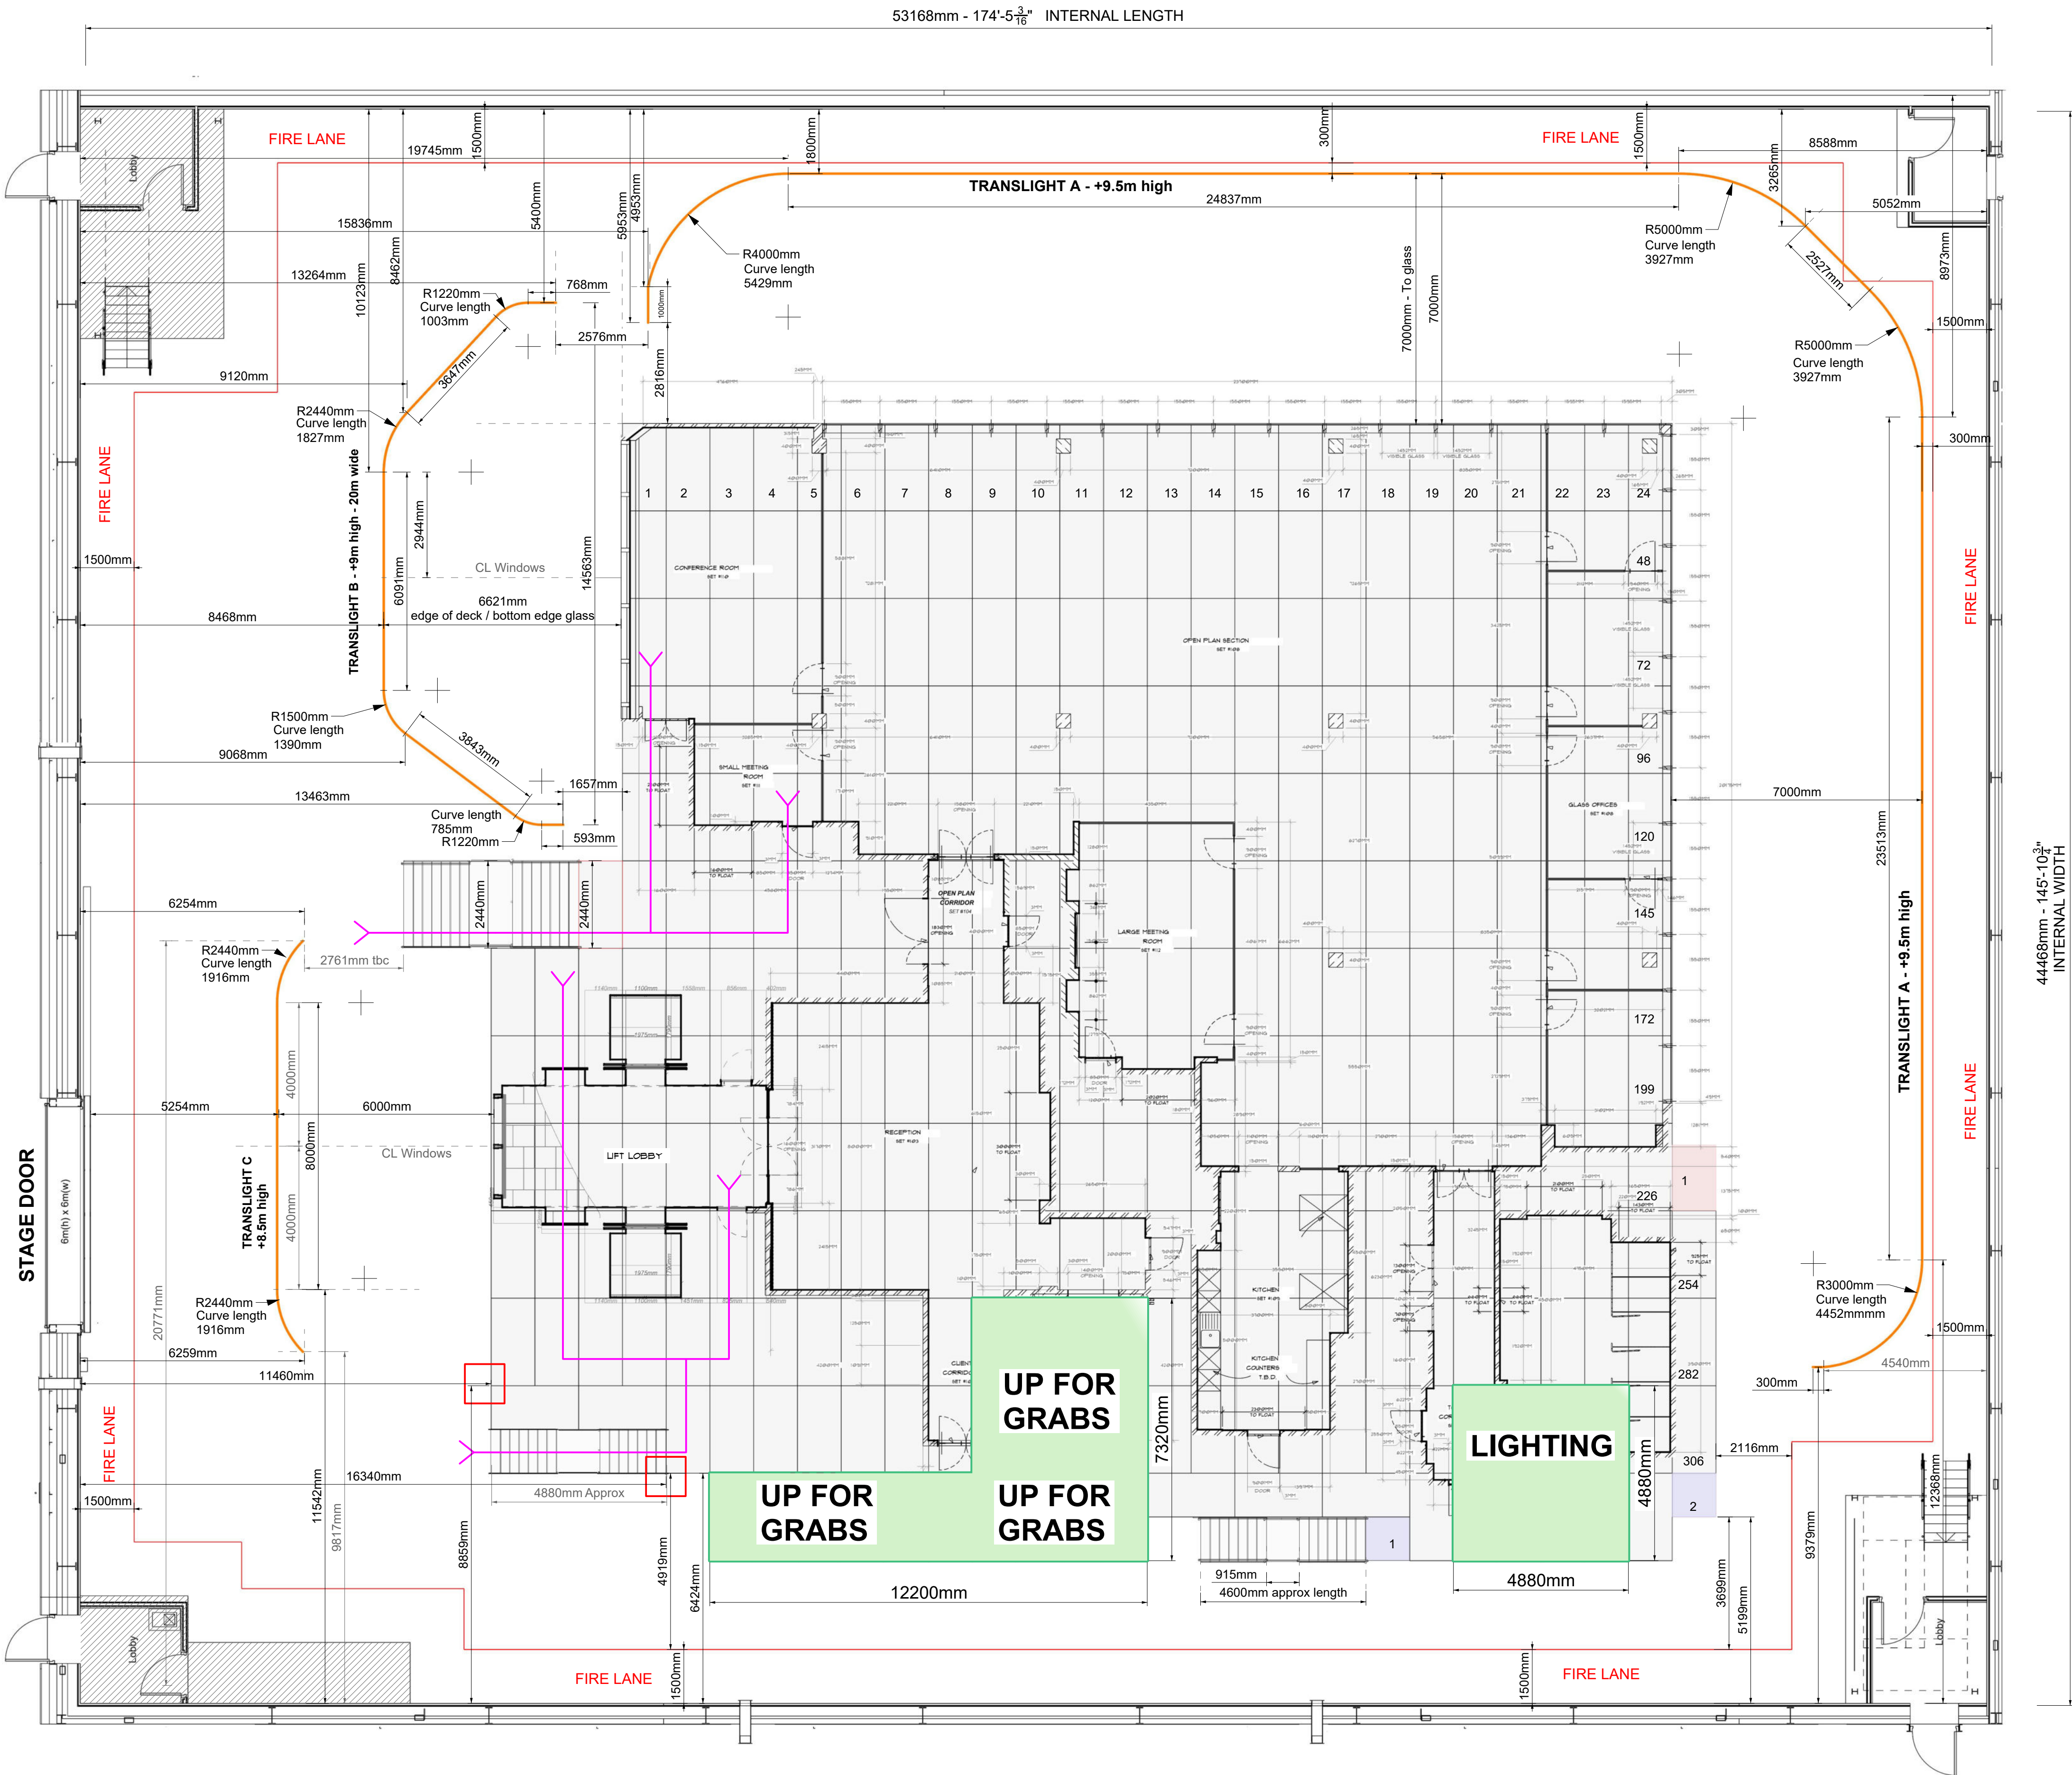

STEELDECKS

8' x 4' DECKS = X 325
LAVENDER - 4' x 4' DECKS = X 2

- TRANSLIGHT PRINT
- ROUTES ON & OFF SET
- SUGGESTED DECK SETTING OUT POINT
- SUGGESTED SCENERY SETTING OUT DIMS

HAVEN

SET:	LOCHMILL OFFICES	SET NO. 100	DWG NO. 005A
DETAILS:	STAGE PLAN	SCALE: 1:100	
DRAWN BY:	DW	DATE DRAWN: 03 04 24	DATE ISSUED: 03 04 24
DIRECTOR:	Sam Miller	PRODUCTION DESIGNER:	Chris Roope
CAMERA	X	SET DEC	X
LIGHTING	X	PROPS	X
LOCATION	X	GRAPHICS	X
HEALTH & SAFETY	X	CONSTRUCTION	X
PRODUCTION	X	VFX	X
ART DEPT	X	SFX	X
	X	RIGGERS (L&C)	X
APPROVAL:	PRODUCTION DESIGNER		
	SUPER AD		
	D.O.P		